


PRELIMINARY NOT FOR CONSTRUCTION


CONTOUR	5'	6'	LOAM SEED AND LOAM SEED MULCH CONTROL MIX AND MESH	EROSION CONTROL MIX AND MESH	STONE FACE	REINFORCED TURF OR EROSION CONTROL MIX	RIPPAP	GABIONS	SOIL EXPOSED WALL
ABOVE WATER TABLE AND ROCK	N/A	N/A	X	X	X	X	X	X	X
ABOVE WATER TABLE W/ ROCK	N/A	N/A	X	X	X	X	X	X	X
BELOW WATER TABLE ABOVE ROCK	N/A	N/A	X	X	X	X	X	X	X
BELOW WATER TABLE AND ROCK	N/A	N/A	X	X	X	X	X	X	X

NOTE: POSSIBLE BACK SLOPE MATERIALS ARE DESIGNATED BY AN 'X'.

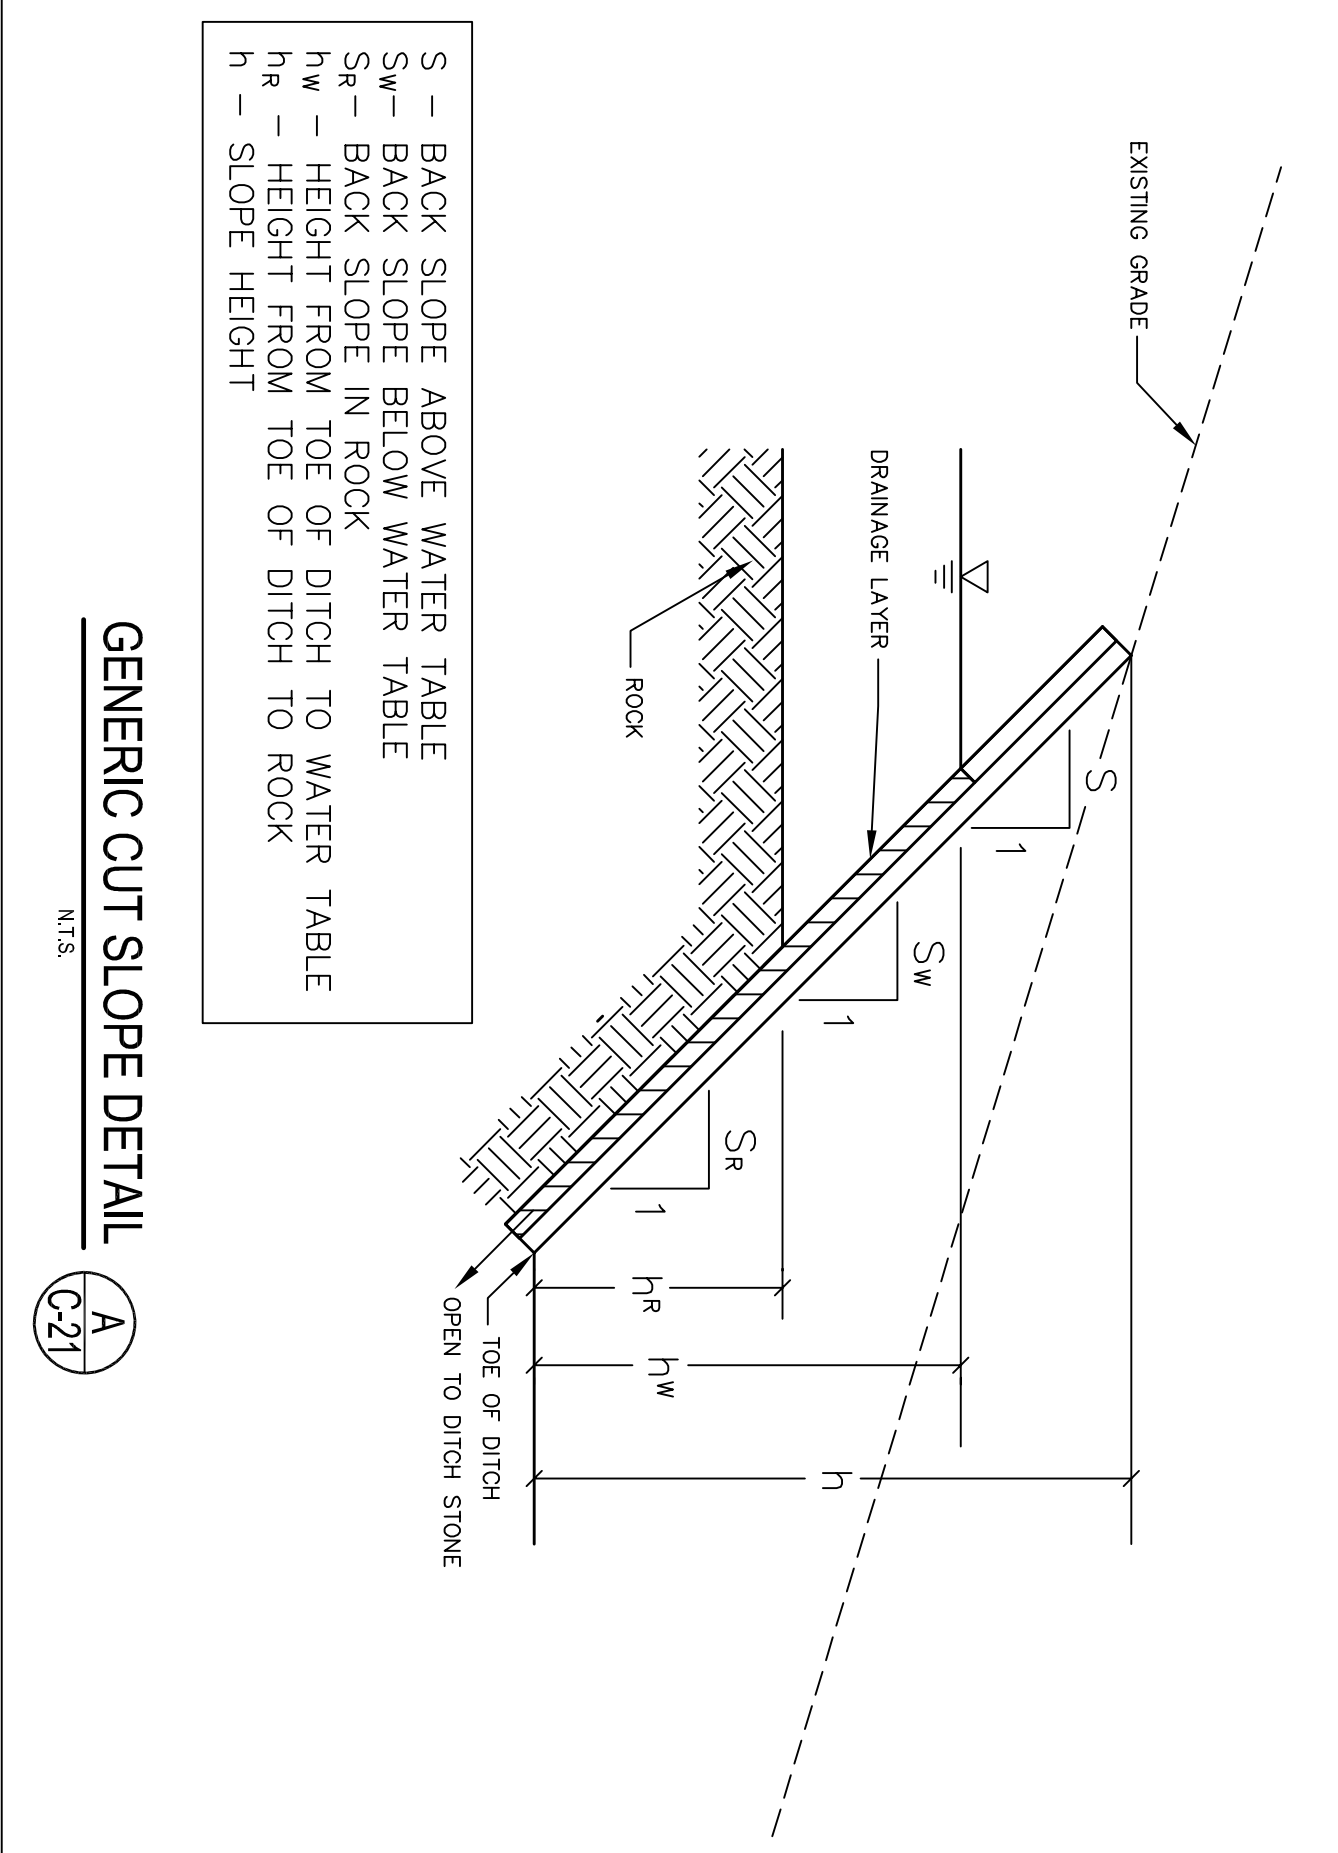


GENERIC CUT SLOPE DETAIL

PERMISSIBLE BACK SLOPE MATERIALS

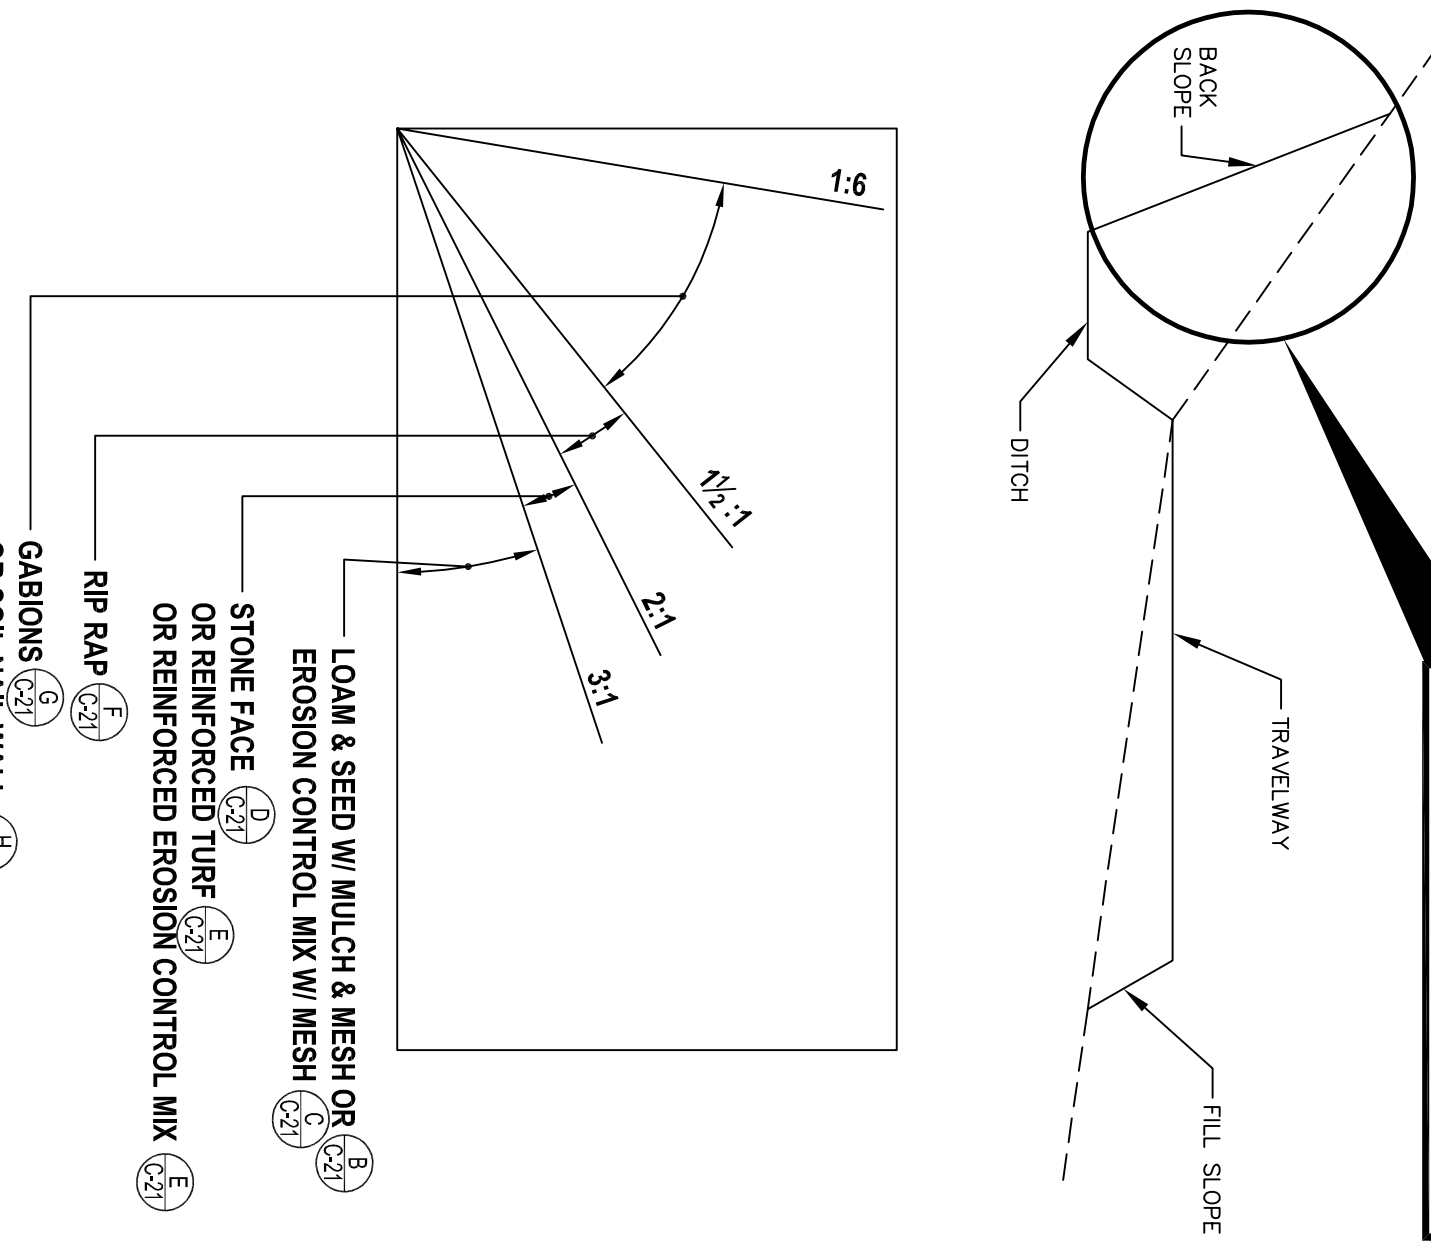


DETAILS SHOWN ON THIS SHEET

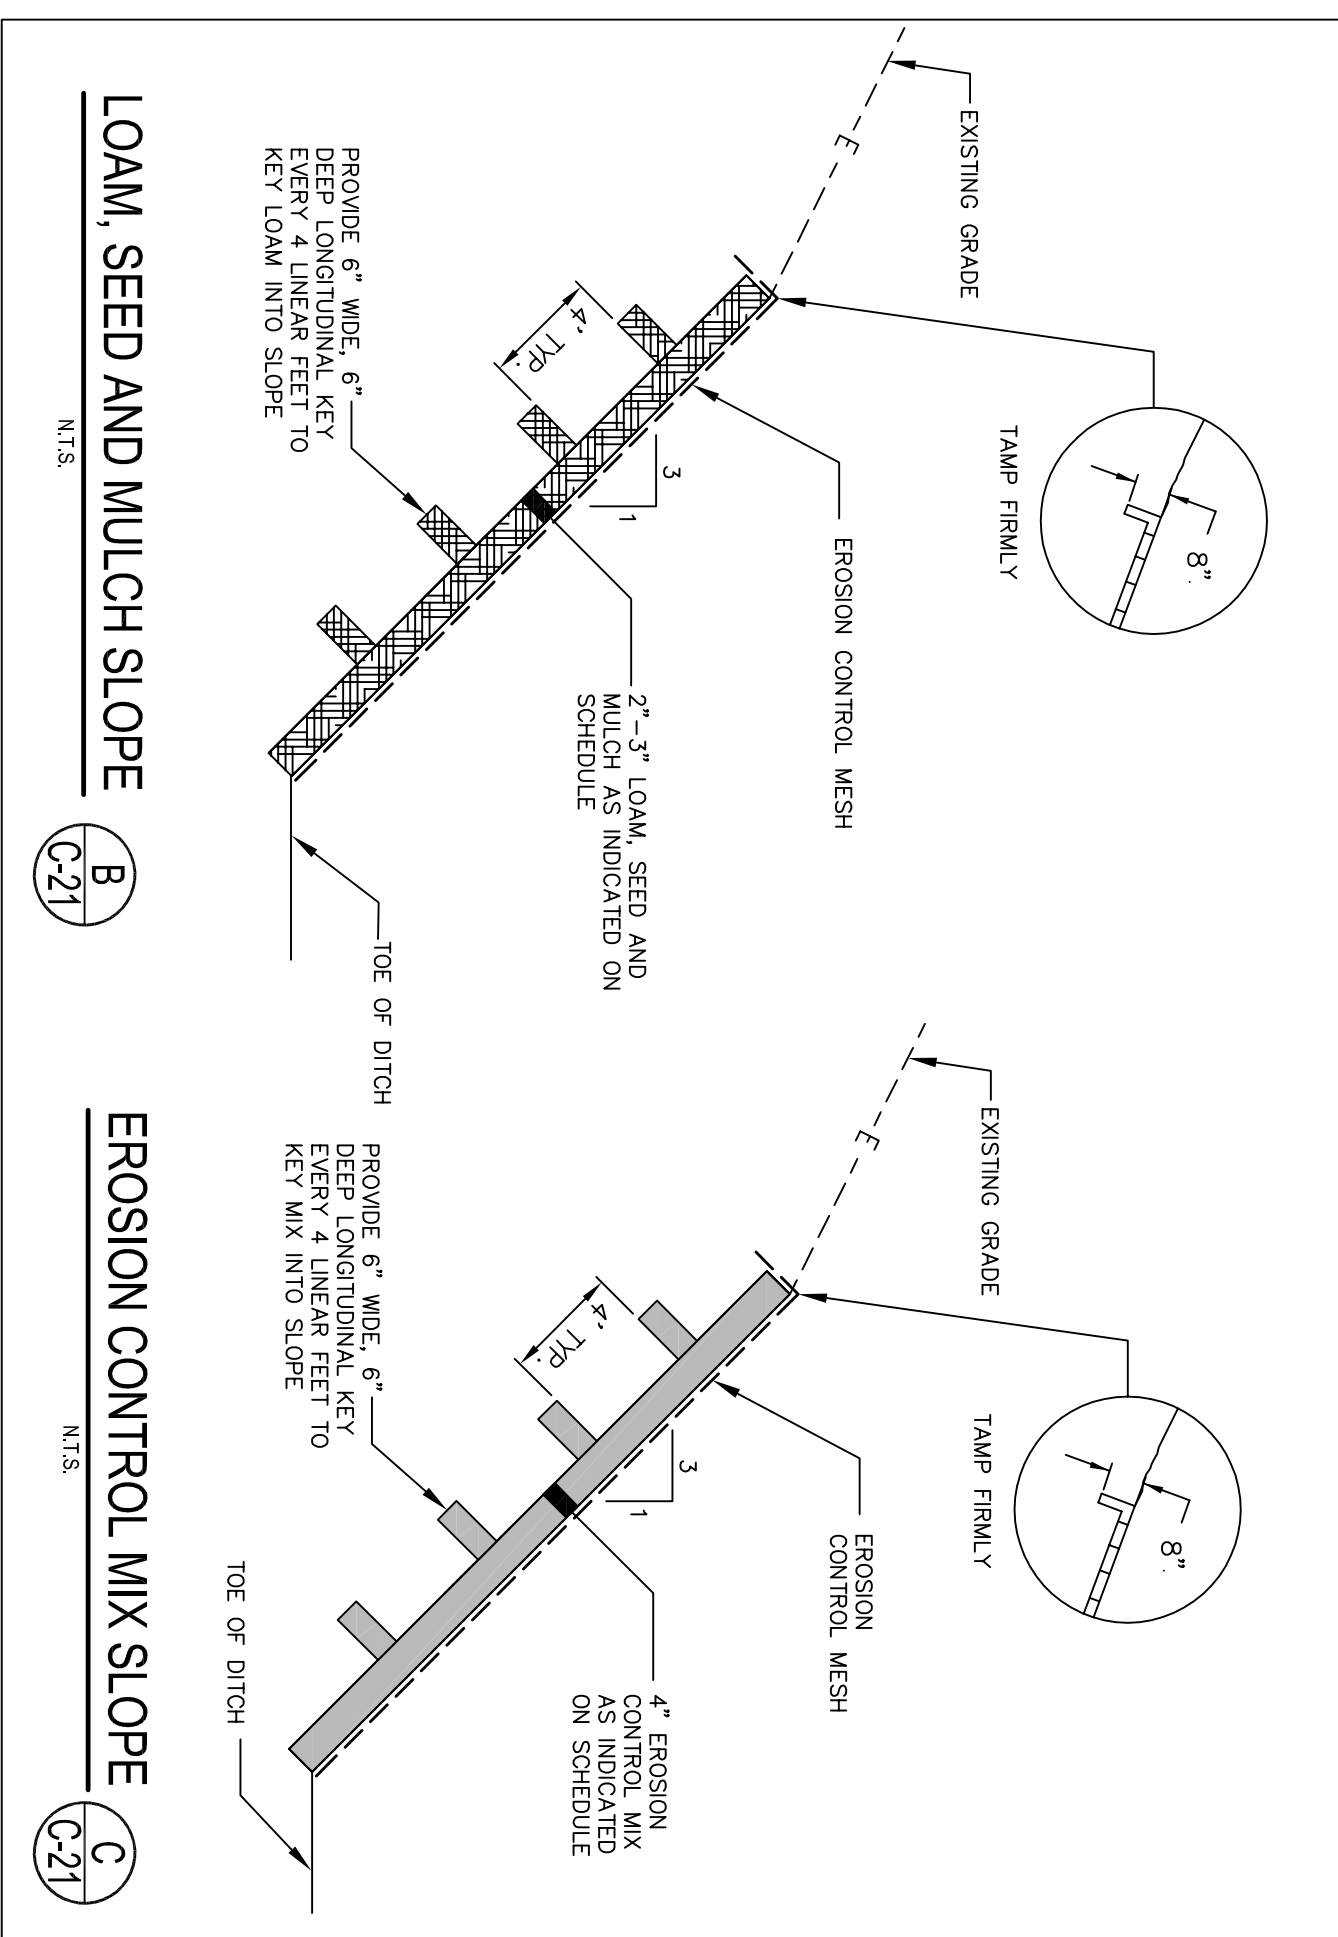


LOAM, SEED AND MULCH SLOPE


EROSION CONTROL MIX SLOPE

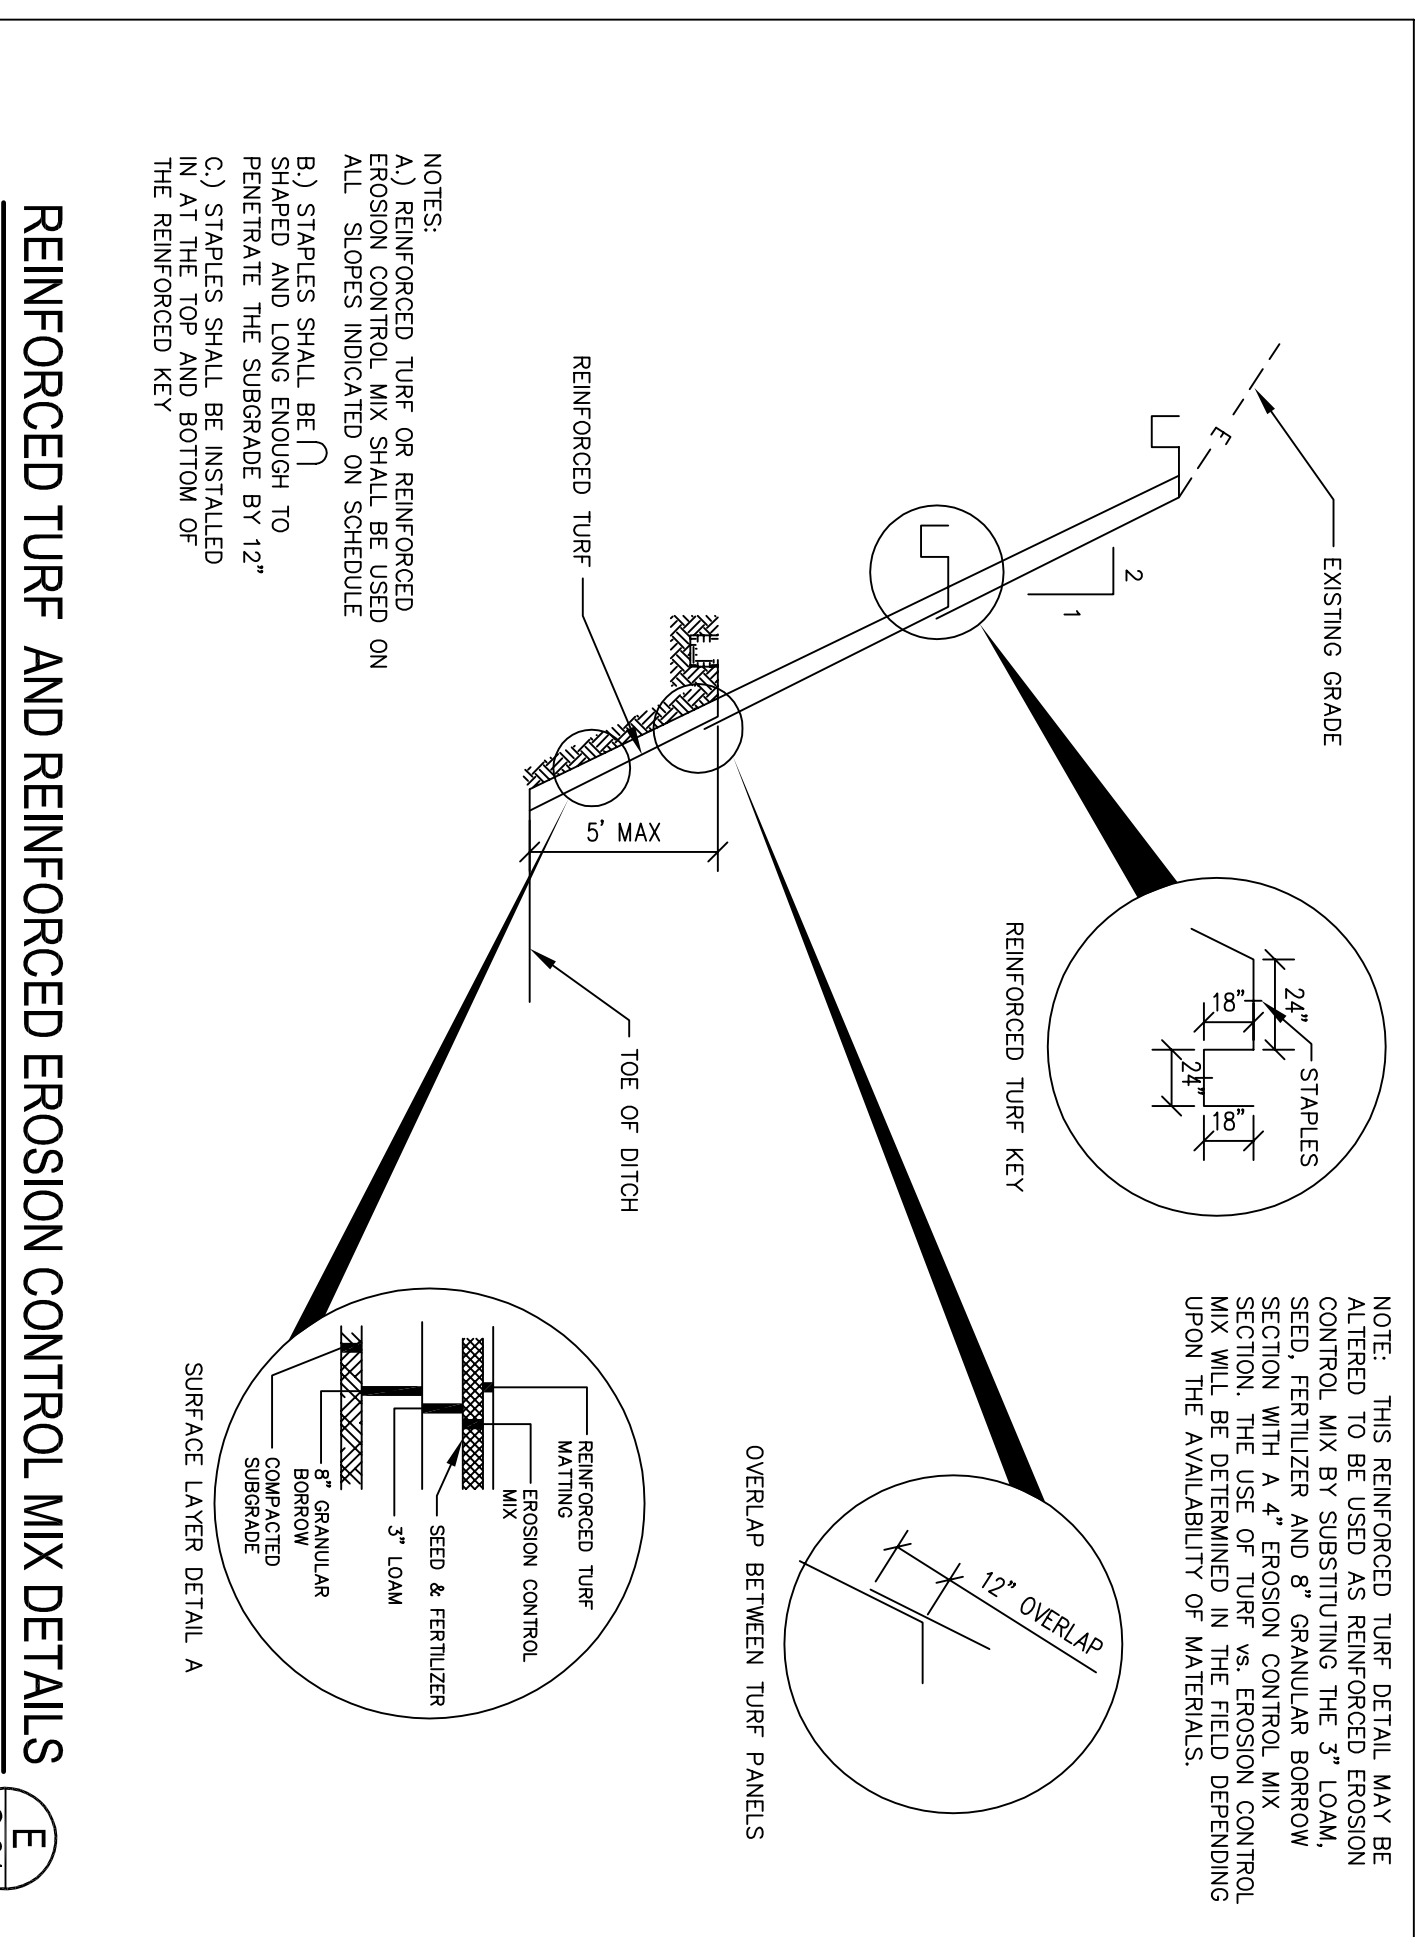


REINFORCED TURF AND REINFORCED EROSION CONTROL MIX DETAILS

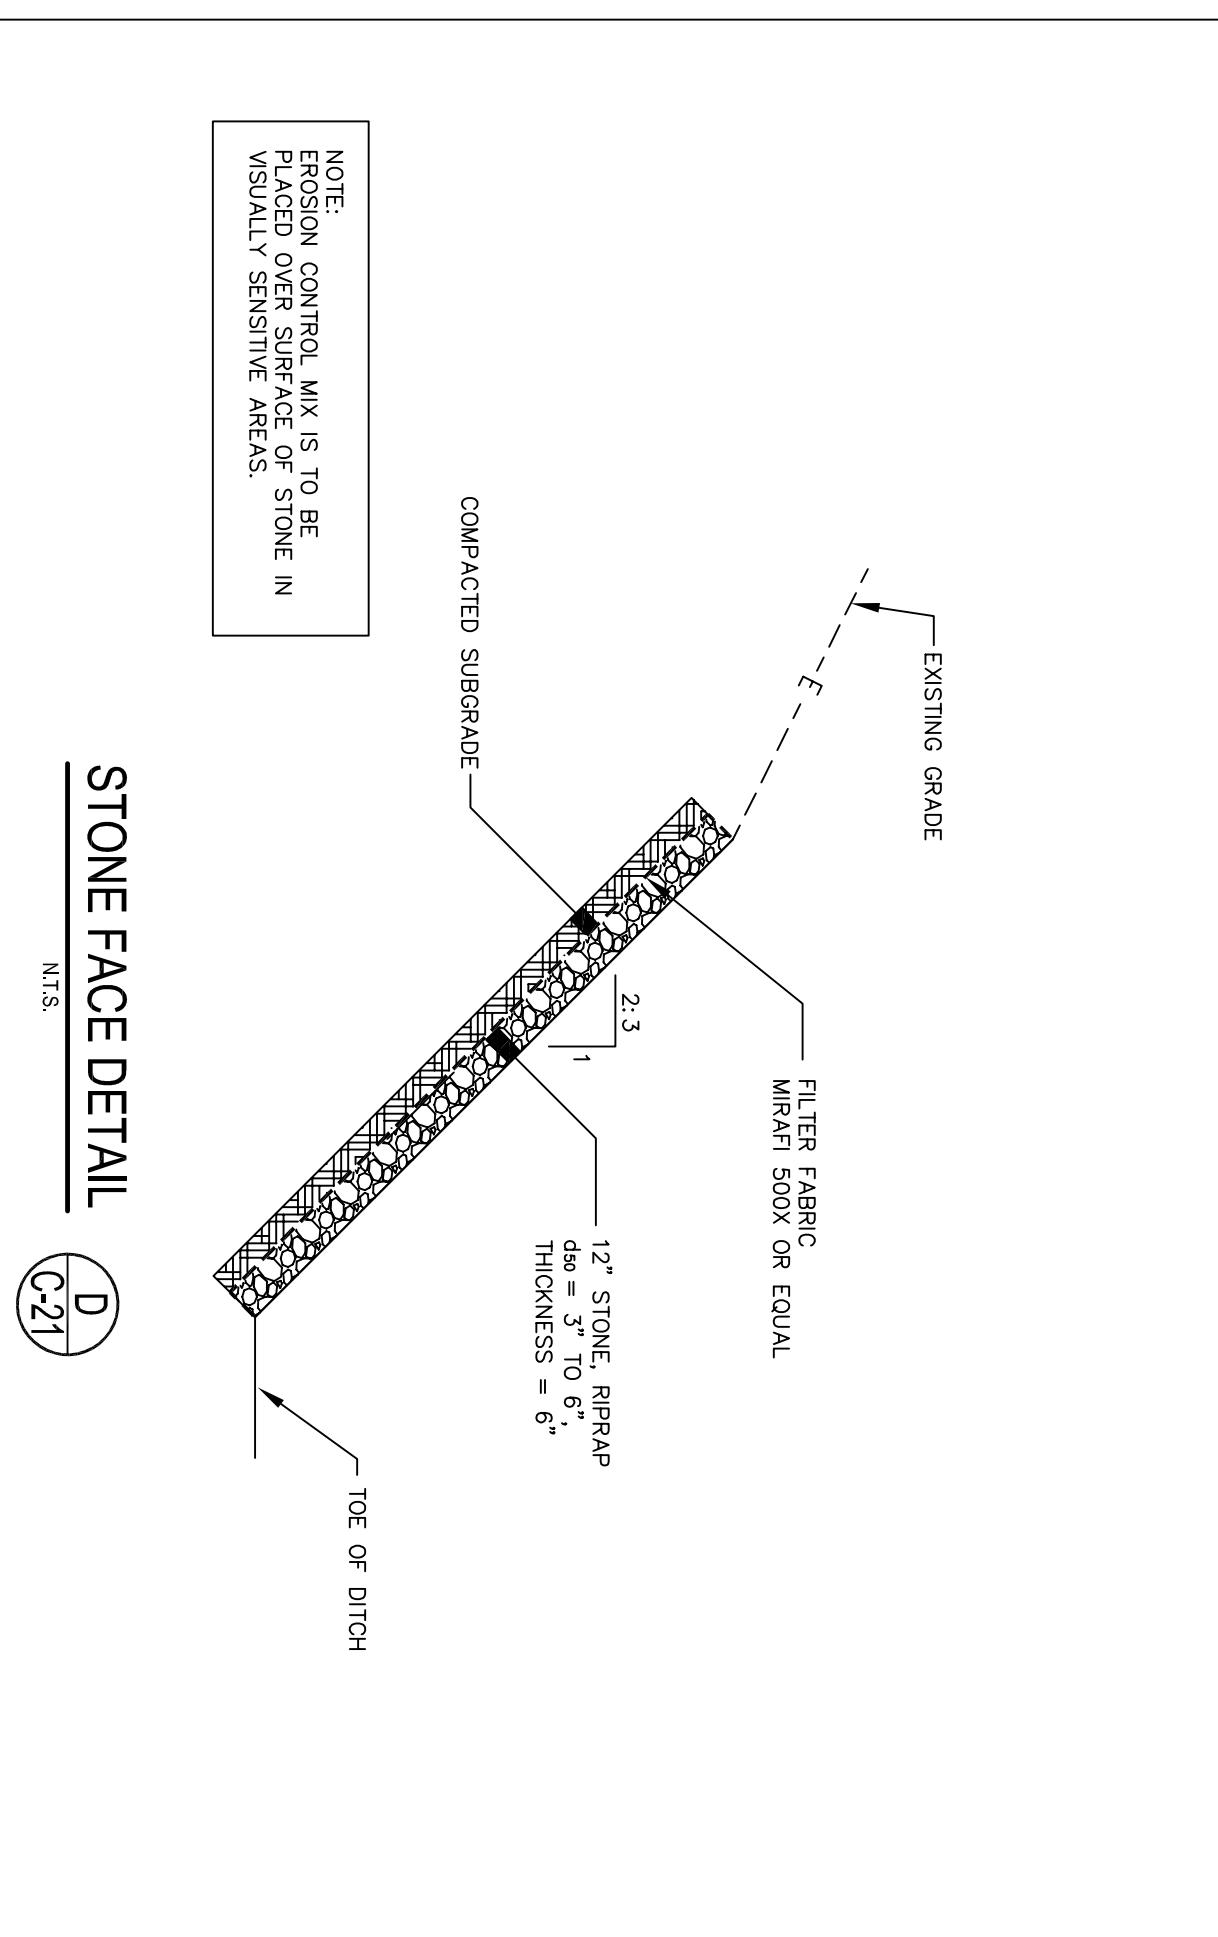

STONE FACE DETAIL

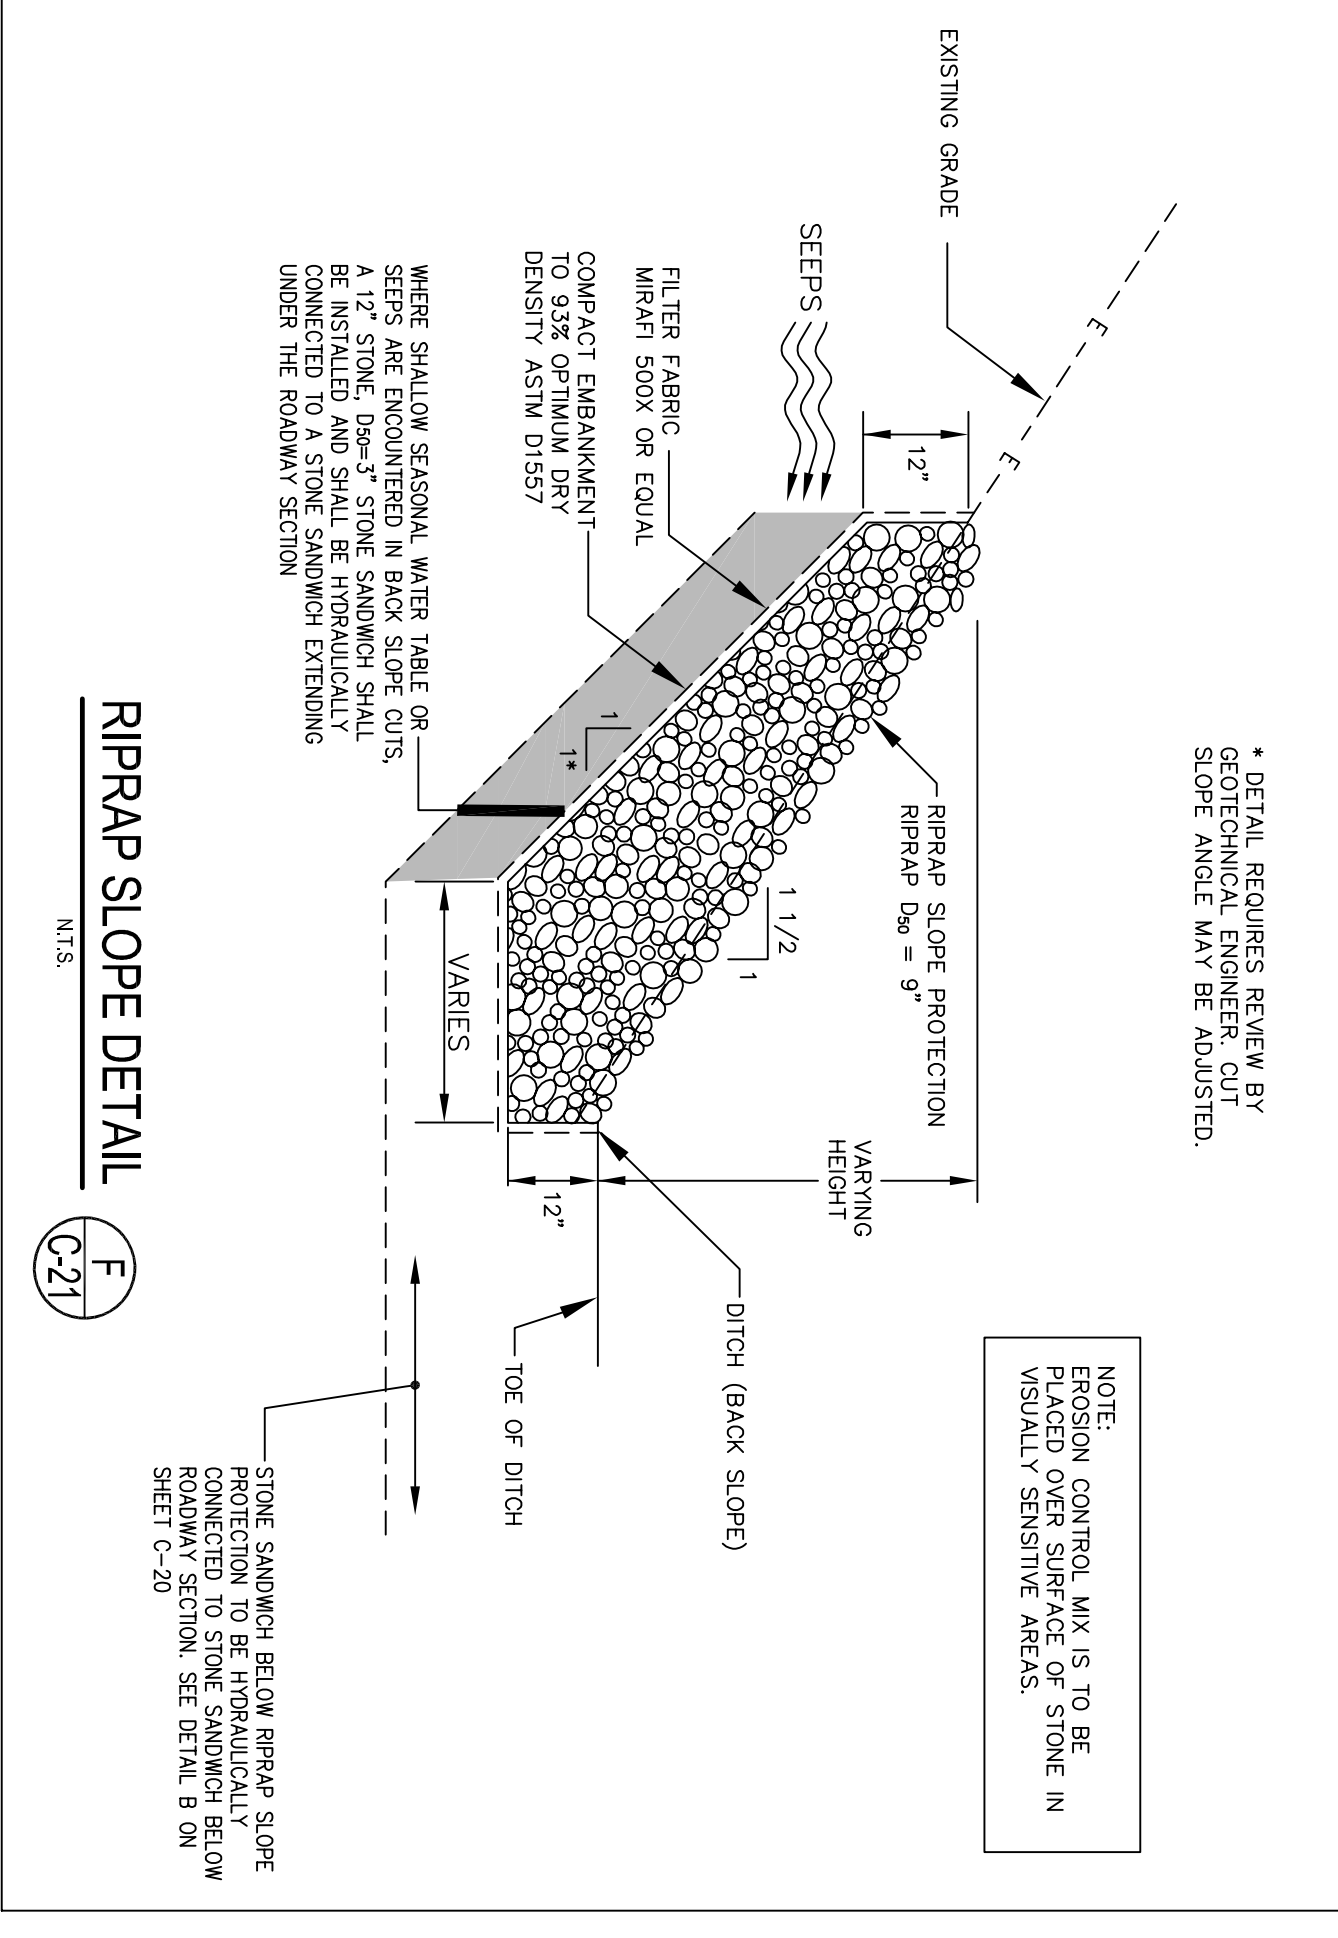


RIPPAP SLOPE DETAIL

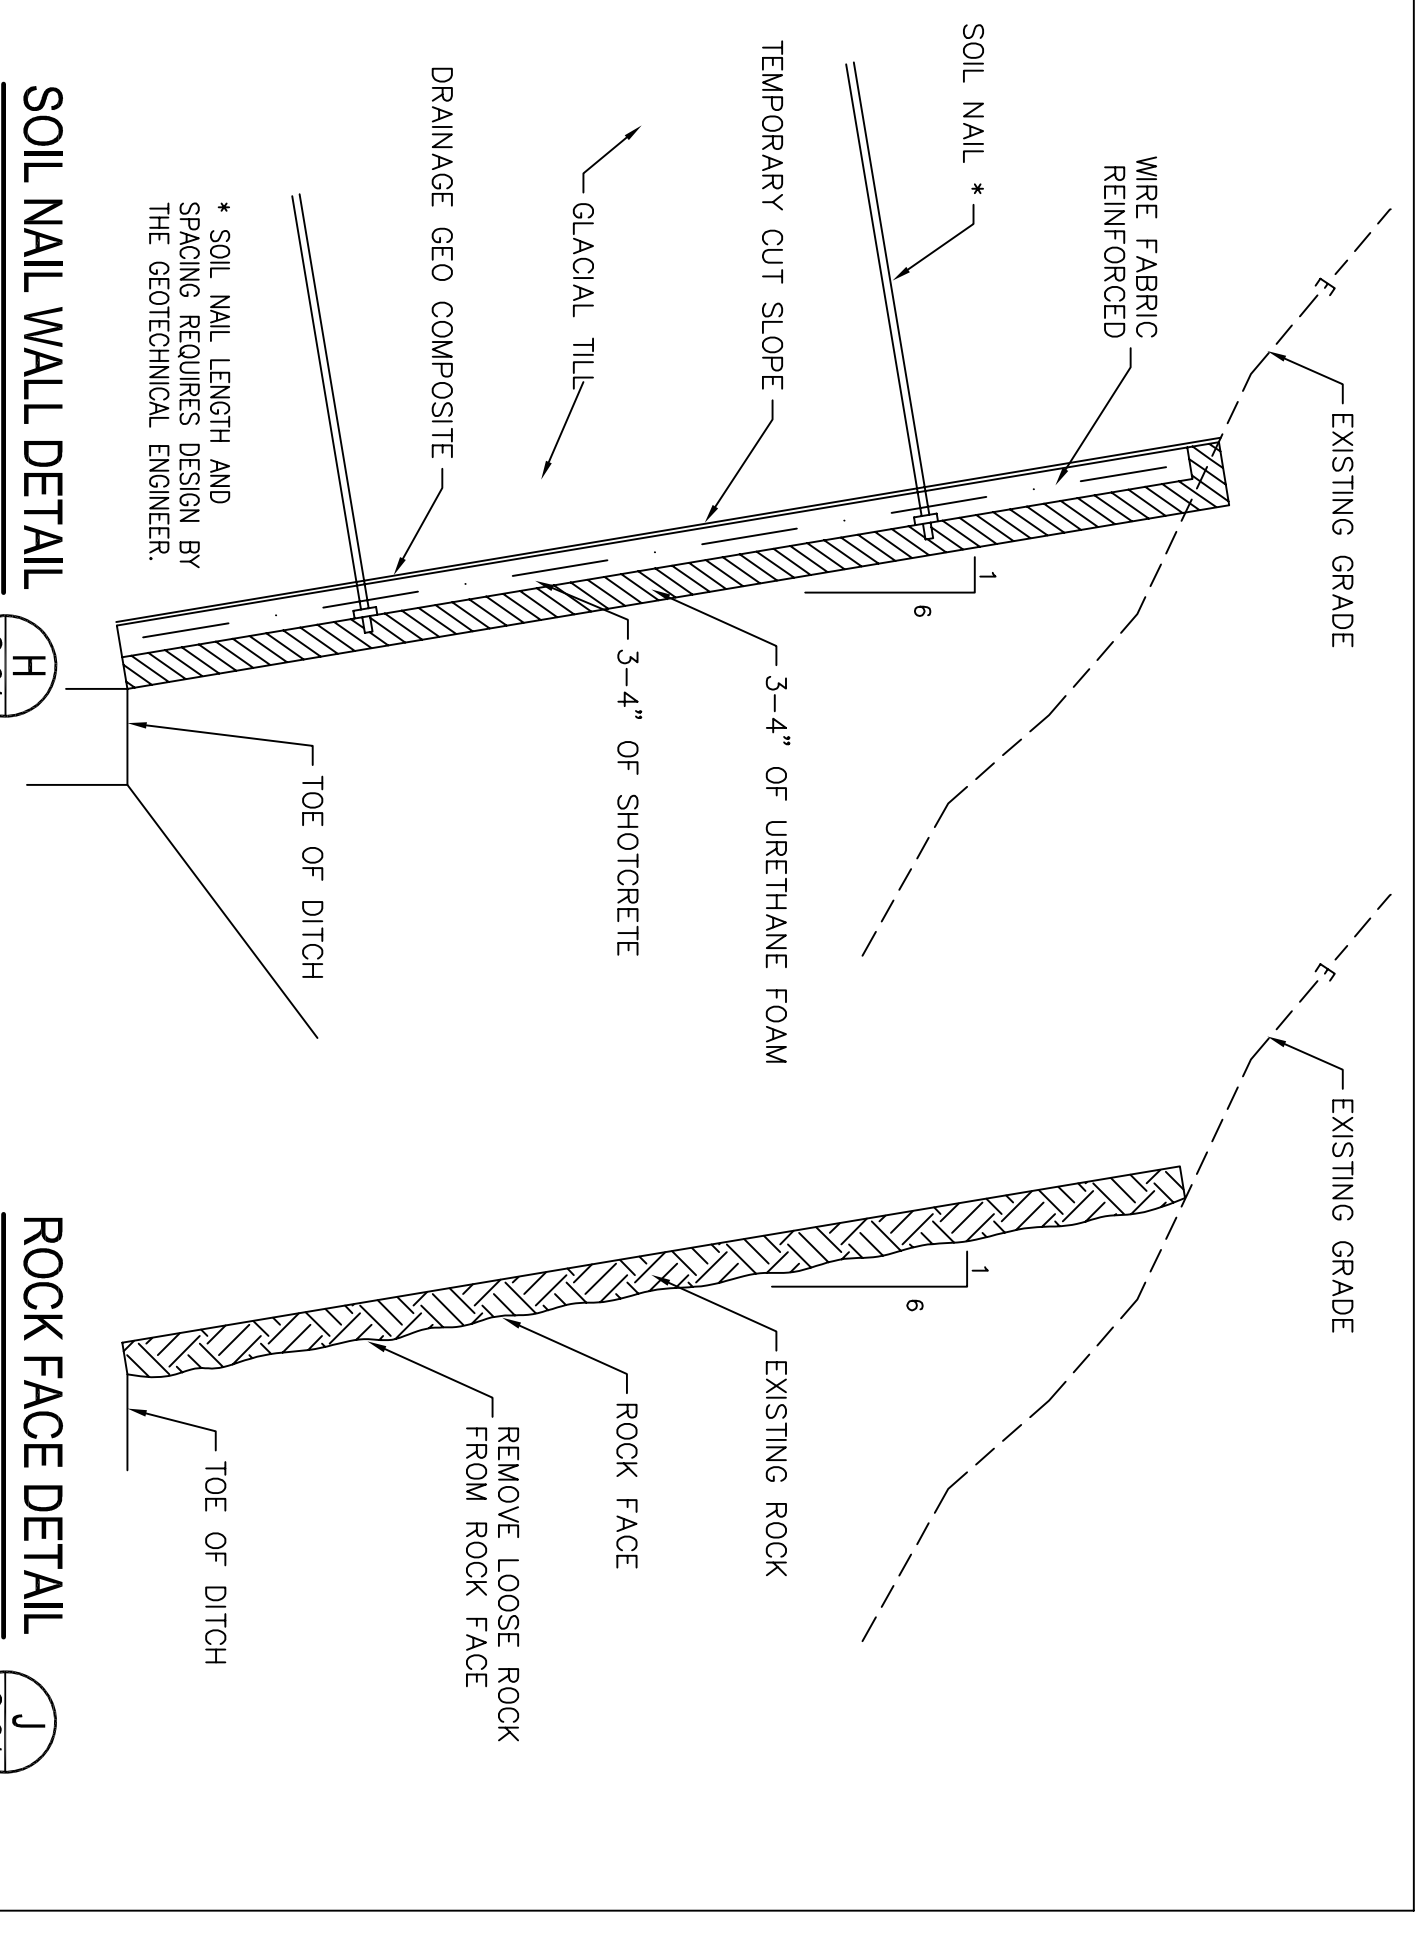

SOIL NAIL WALL DETAIL

ROCK FACE DETAIL

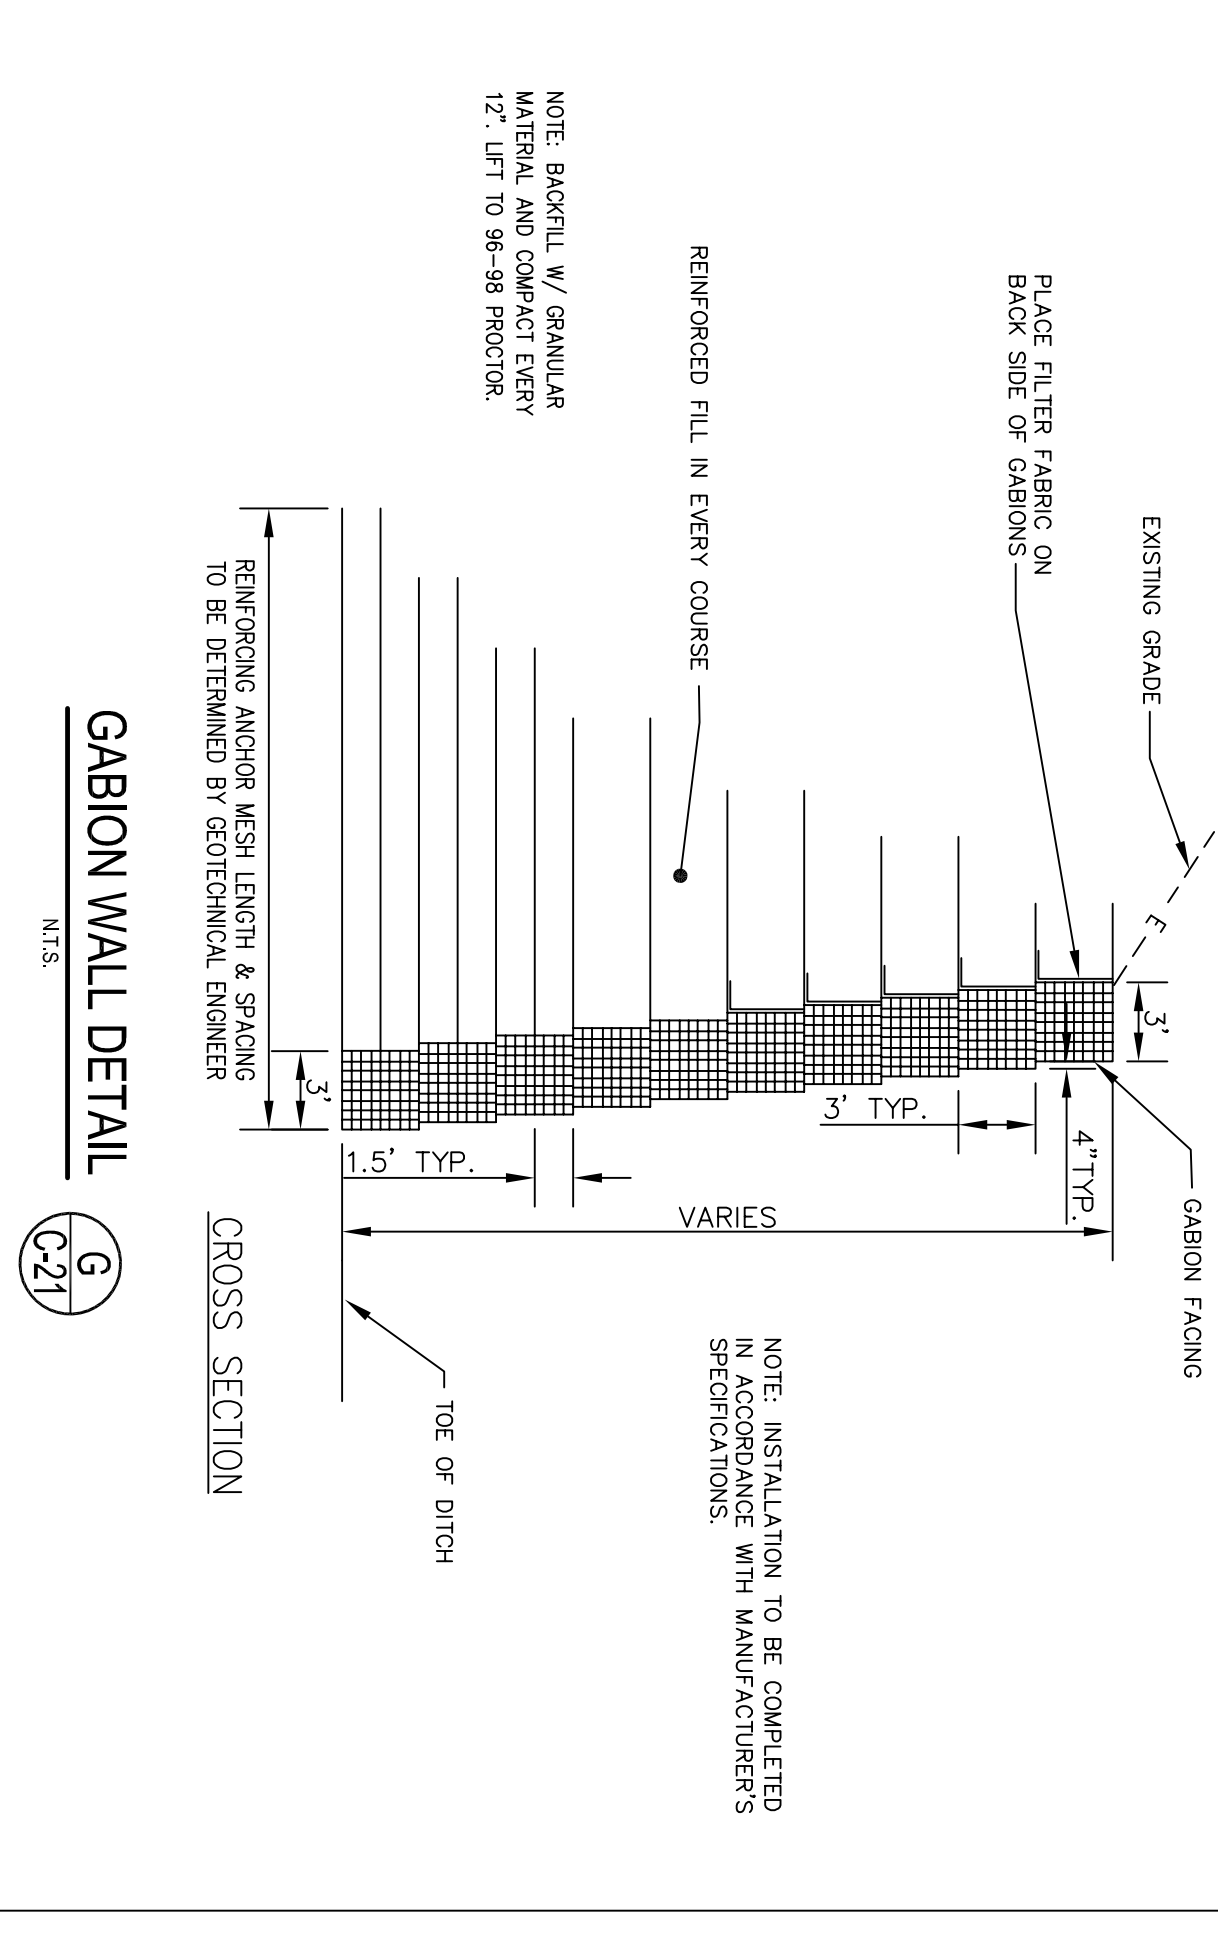

GABION WALL DETAIL

NO.	DATE	REVISIONS
5	05.22.06	REVISED TO ADDRESS REVIEWER COMMENTS
4	12.15.05	REVISED PROJECT TITLE
3	10.31.05	ADDED REINFORCED WOOD/BARK MULCH DETAILS
2	08.12.05	ISSUED TO CLIENT FOR REVIEW
1	12.05.03	SUBMITTED TO CLIENT.

BACK SLOPE DETAILS			
DRAWN:	KEW/JCS	DATE:	AUGUST 2005
DESIGNED:	DDA	SCALE:	N.T.S.
CHECKED:	WGH	JOB NO.	1708.06
FILE NAME:	1708.06-DET		

REDINGTON WIND FARM PROJECT  
REDINGTON MOUNTAIN WINDPOWER, LLC



DeLuca-Hoffman Associates, Inc.  
778 MAIN STREET, SUITE 8  
SOUTH PORTLAND, ME 04106  
207.775.1121  
WWW.DHAI@DELUCAHOFFMAN.COM