

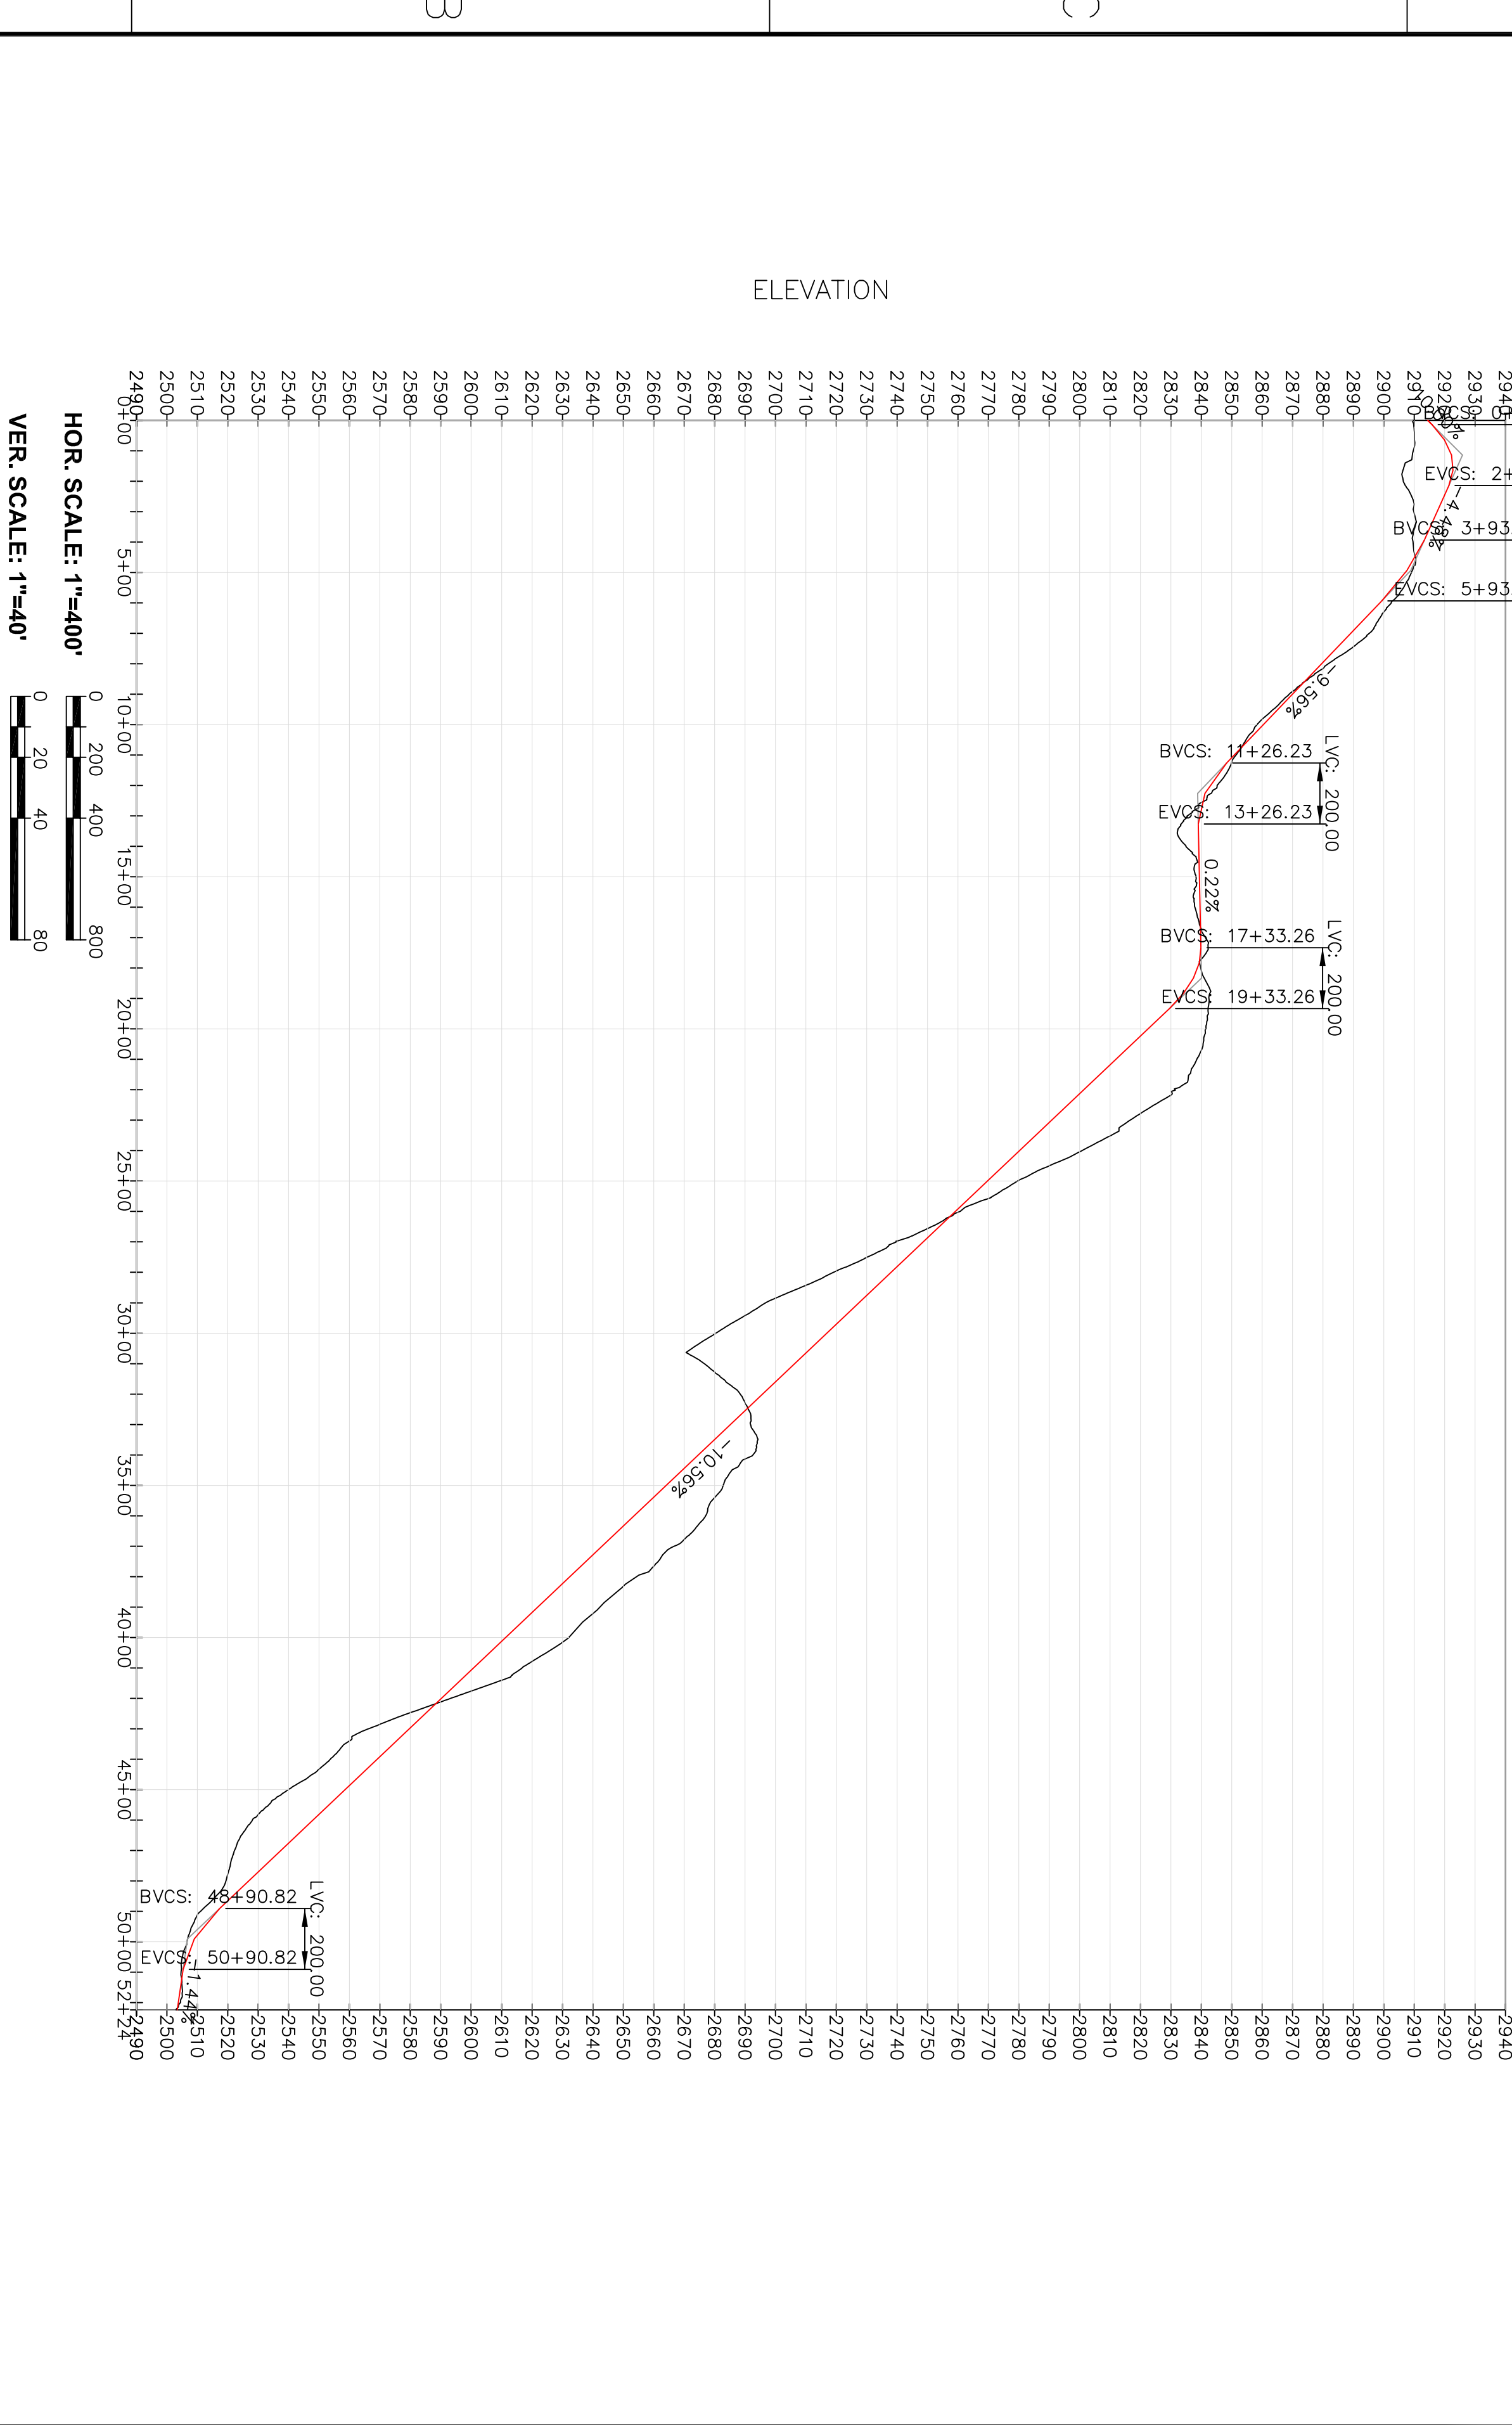


PLAN VIEW
SCALE: 1"=120'

PROFILE VIEW: PV - TR B12-B14

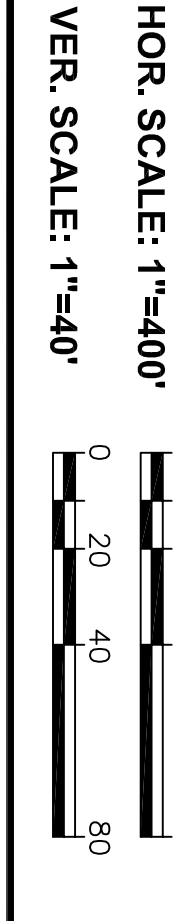

PROFILE VIEW: PV - TR B11

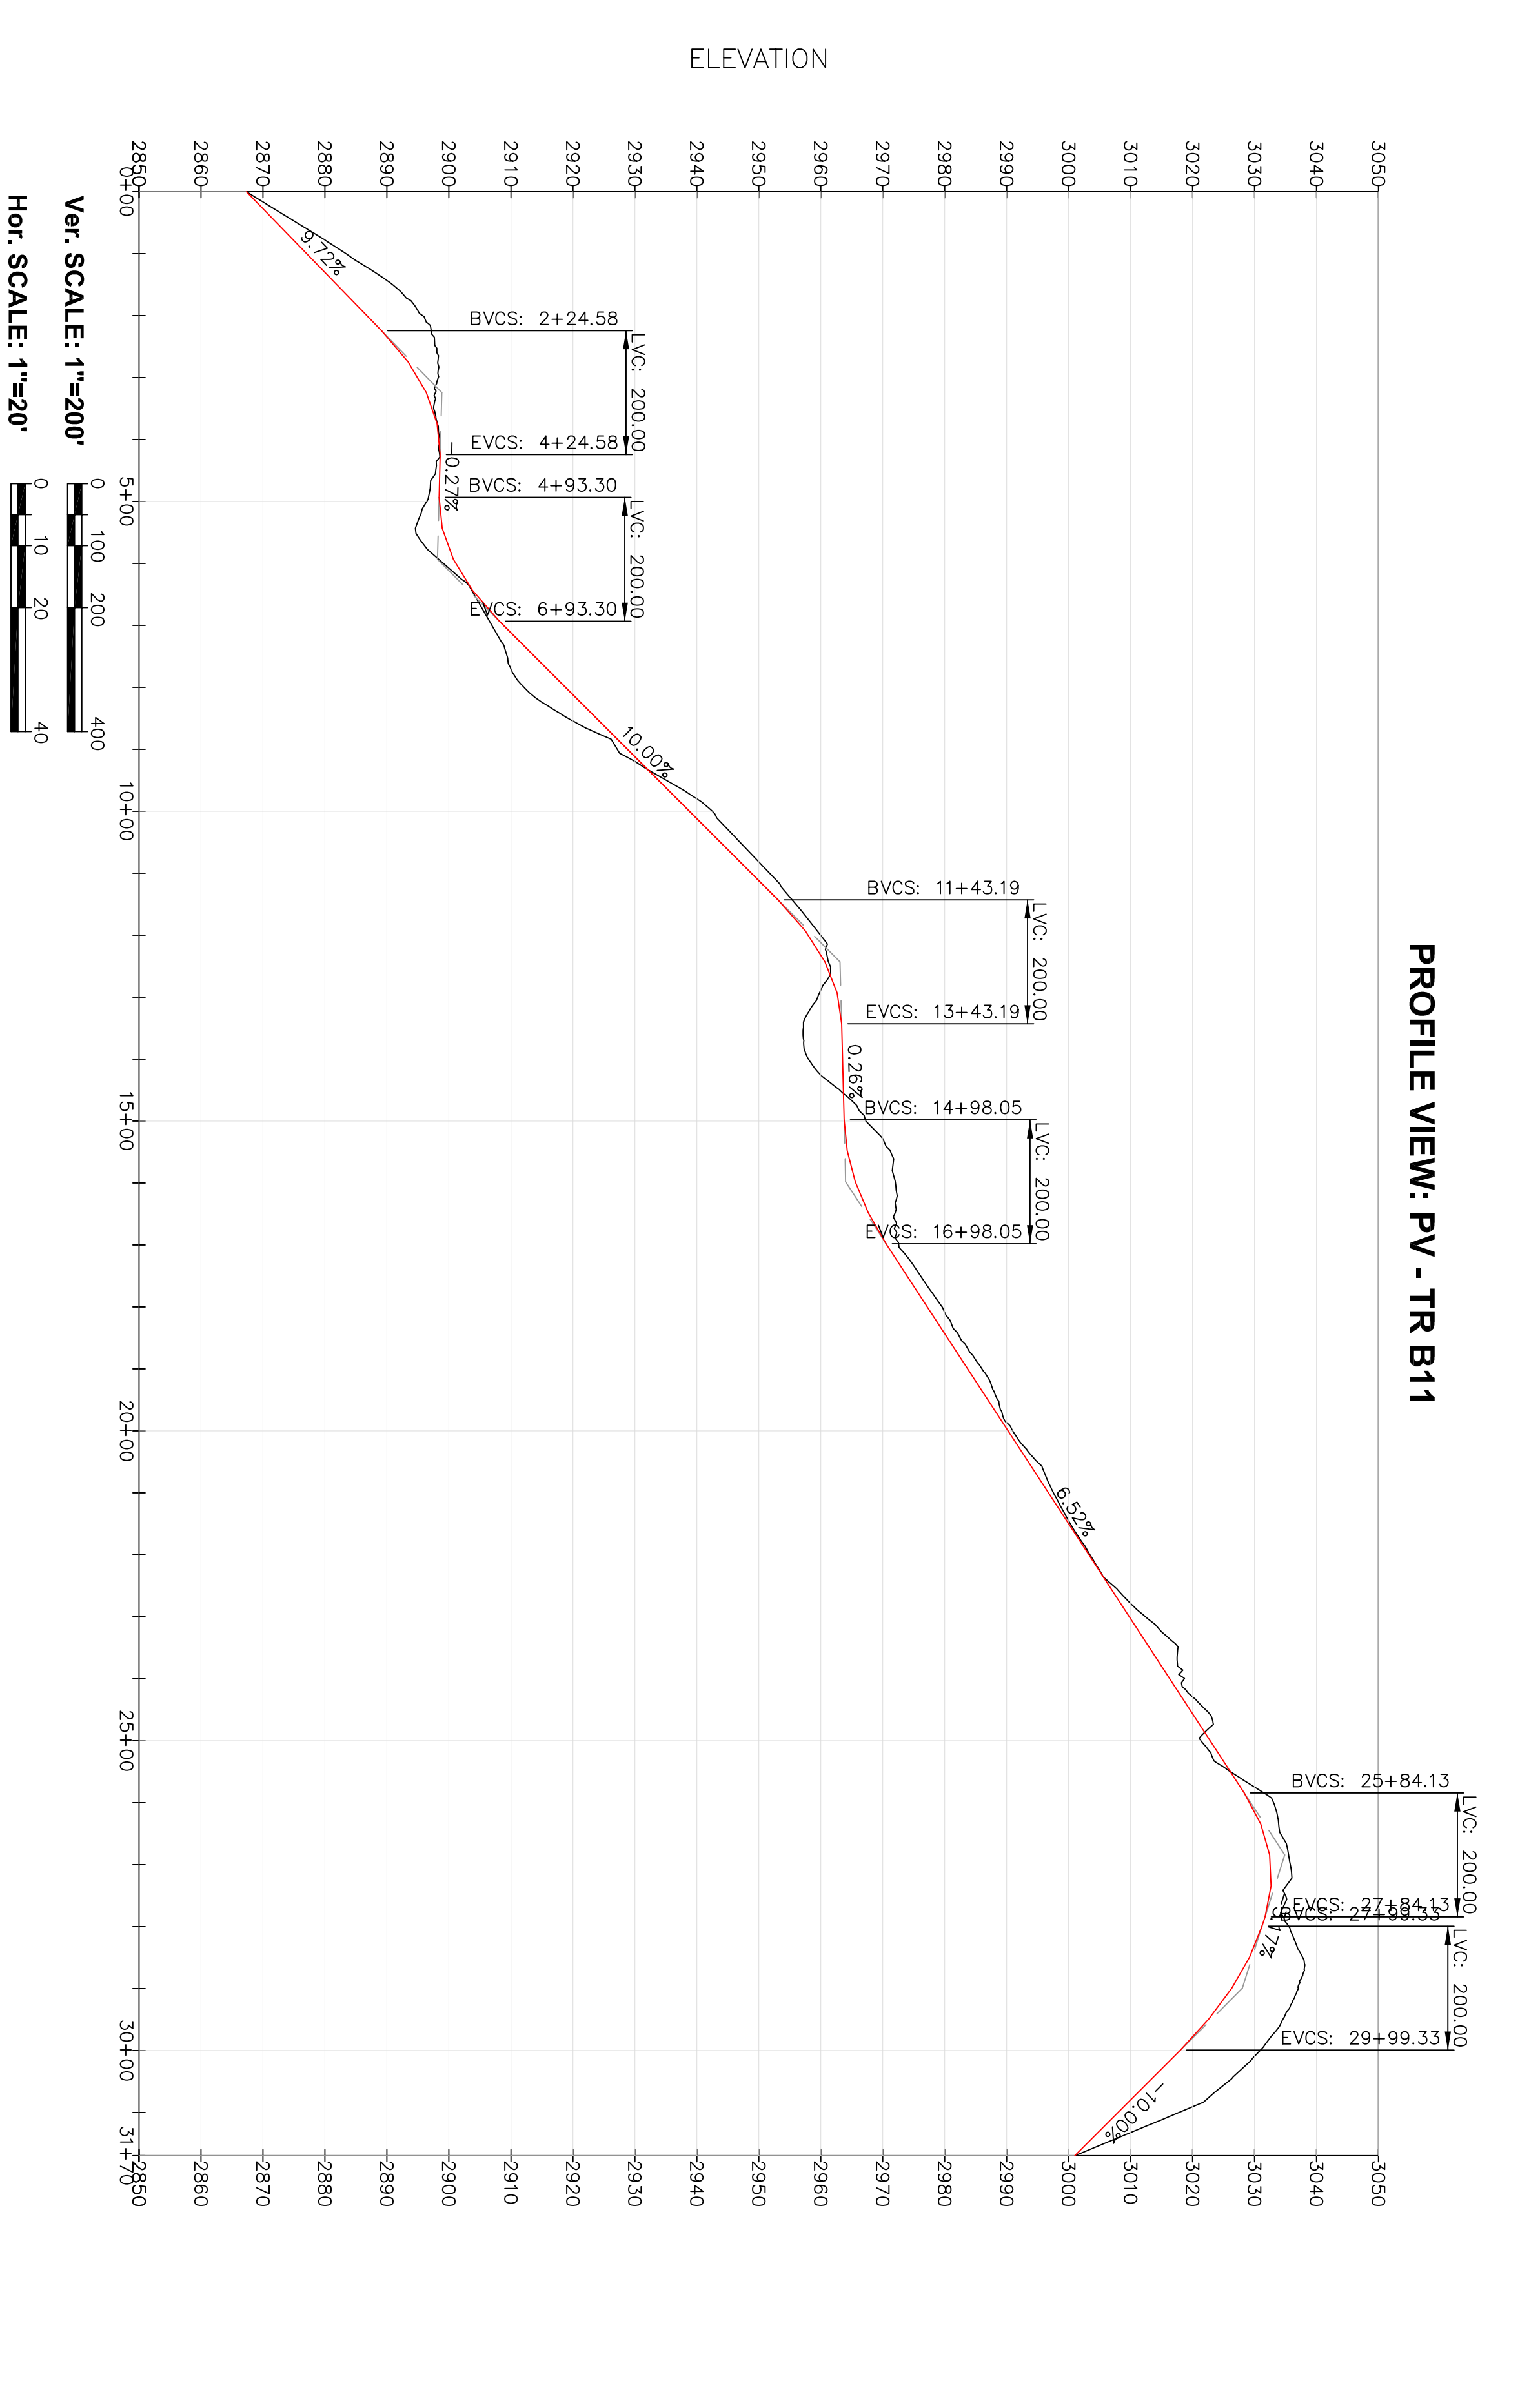


REV	D/W/Y	REVISION	ISS	D/W/Y	APP	ISSUED FOR	REF	NUMBER	REFERENCES	TITLE

APPROVED FOR CONSTRUCTION		 RIBBY WIND POWER PROJECT	
PROJECT NO.	ACTIVITY NO.	PACKAGE CODE	SUBJECT
AS SHOWN	BR	D/M/Y	TURBINE ROAD B11 & B12-B14
DSN	MSL	D1/03/07	PLAN AND PROFILES
DRN	MAG	D1/03/07	

CLIENT DMC NO.	
DRAWING NO.	S.B SHEET 2
REV.	2
CADD FILE ADDRESS	

amec
ONE PLYMOUTH MEETING, SUITE 800
PLYMOUTH MEETING, PA 19442-1398
(610) 526-9100

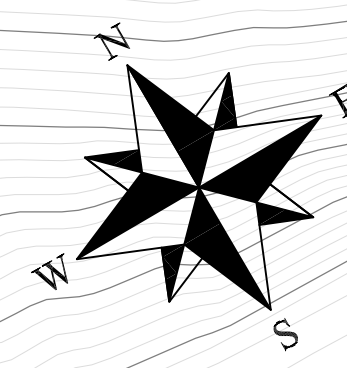

NOTES

LEGEND

KEY PLAN