


DRAFT

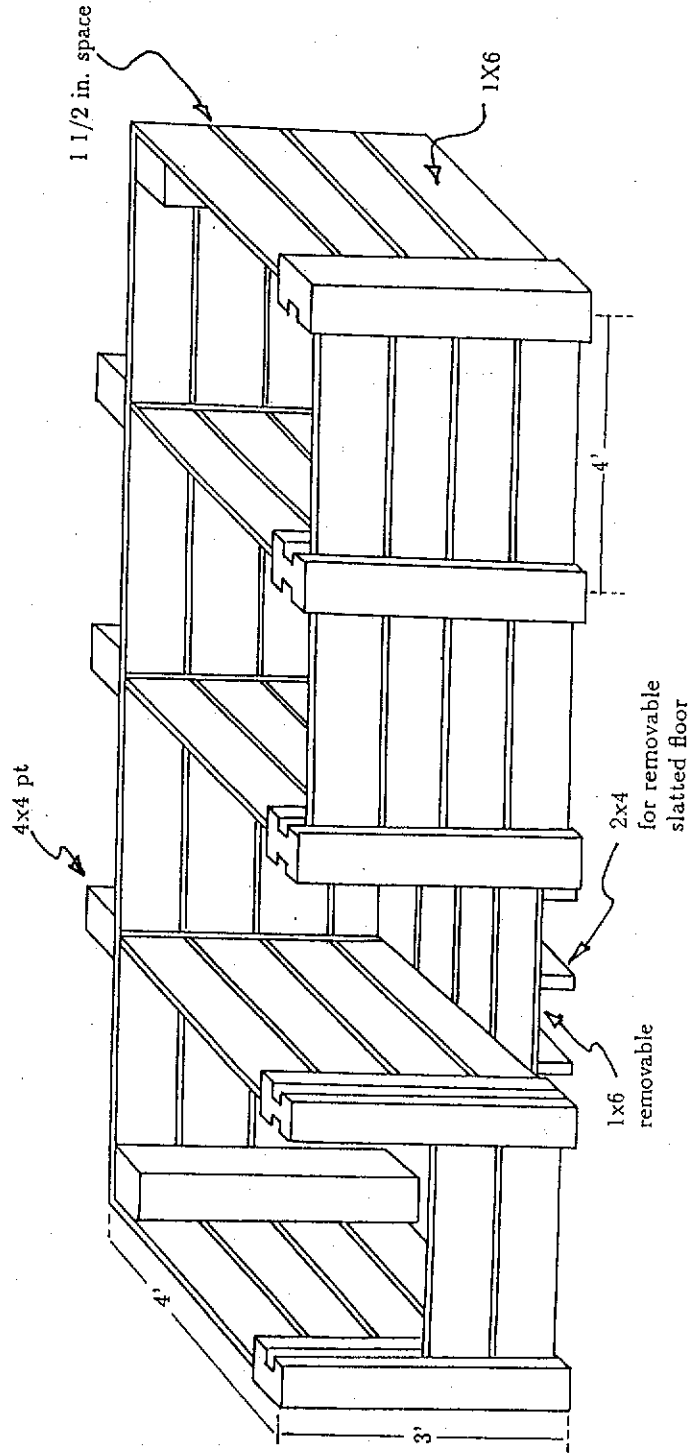


Not to Scale

Cafeteria Food-Scrap Composting Bin

Materials List

- 4x4x30 - for 10 upright posts cut to 3' each
- 1x6x208 - rough-cut, for side slat boards
- 1x6x128 - rough cut, for floor slats
- 2x4x32 - for splitting to 2x2 for making side cleats
- 2x4x80 - for floor base
- Nails, suitable for materials in question
- Optional - Hardware Cloth - only needed if rodents are a concern

SCALE: (see role)		APPROVED BY:	DRAWN BY	mil
DATE: 2-28-94			W. Brinton	REVISED
CAPE COD HILL SCHOOL VIENNA / NEW SHARON				
FOOD-SCRAP COMPOSTING FACILITY COMPOST STALLS				
DRAWING NUMBER				3

 

Cafeteria Food-Scrap Composting Facility

Materials List

- 63 2x4x8'
- 18 2x4x10'
- 18 2x8x10'
- 9 2x8x12'
- 9 2x4x12'
- 2 1x6x14' #2 Pine
- 2 1x4x12' #2 Pine
- 2 1x4x8' #2 Pine
- 2 4x4x16' Hemlock
- 25 1x6x16' Super Board
- 3 5/4x8x14' Deck Stock
- 1 5/4x8x6' Deck Stock
- 10 1x8x8' T&G #2 Pine
- 15 4x8x5/8 T-111 Siding
- 13 4x8x1/2 CDX Roof Sheathing
- 4 Squares Asphalt Roof Shingles
- 1 Roll Tar Paper
- 3 2x8' Translucent Corrugated Fiberglass Panels
- 12' Corrugated Wood Strip (for fiberglass panels)
- 60"x8' Lead Flashing
- 12 4 1/2x1/2 Carriage Bolts, Nuts and Washers
- 16d Nails
- 8d Screwwright
- 8d Common
- 3/4 Galv. Roofing Nails
- 8' Sliding Door Track
- 2 Sliding Door Rollers
- 3 Track Hangers
- 1 Roll 4' Screening
- 3 Gal. Weathering Stain
- 1 Gal. Trim Stain

CAPE COD HILL SCHOOL
VIENNA / NEW SHARON

SCALE (see note)

DATE 2-28-94

DRAWN BY mlf



REVISED


APPROVED BY W. Brinton

FOOD-SCRAP COMPOSTING FACILITY
FLOORPLAN AND SKYLIGHT DETAILS


DRAWING NUMBER

2

 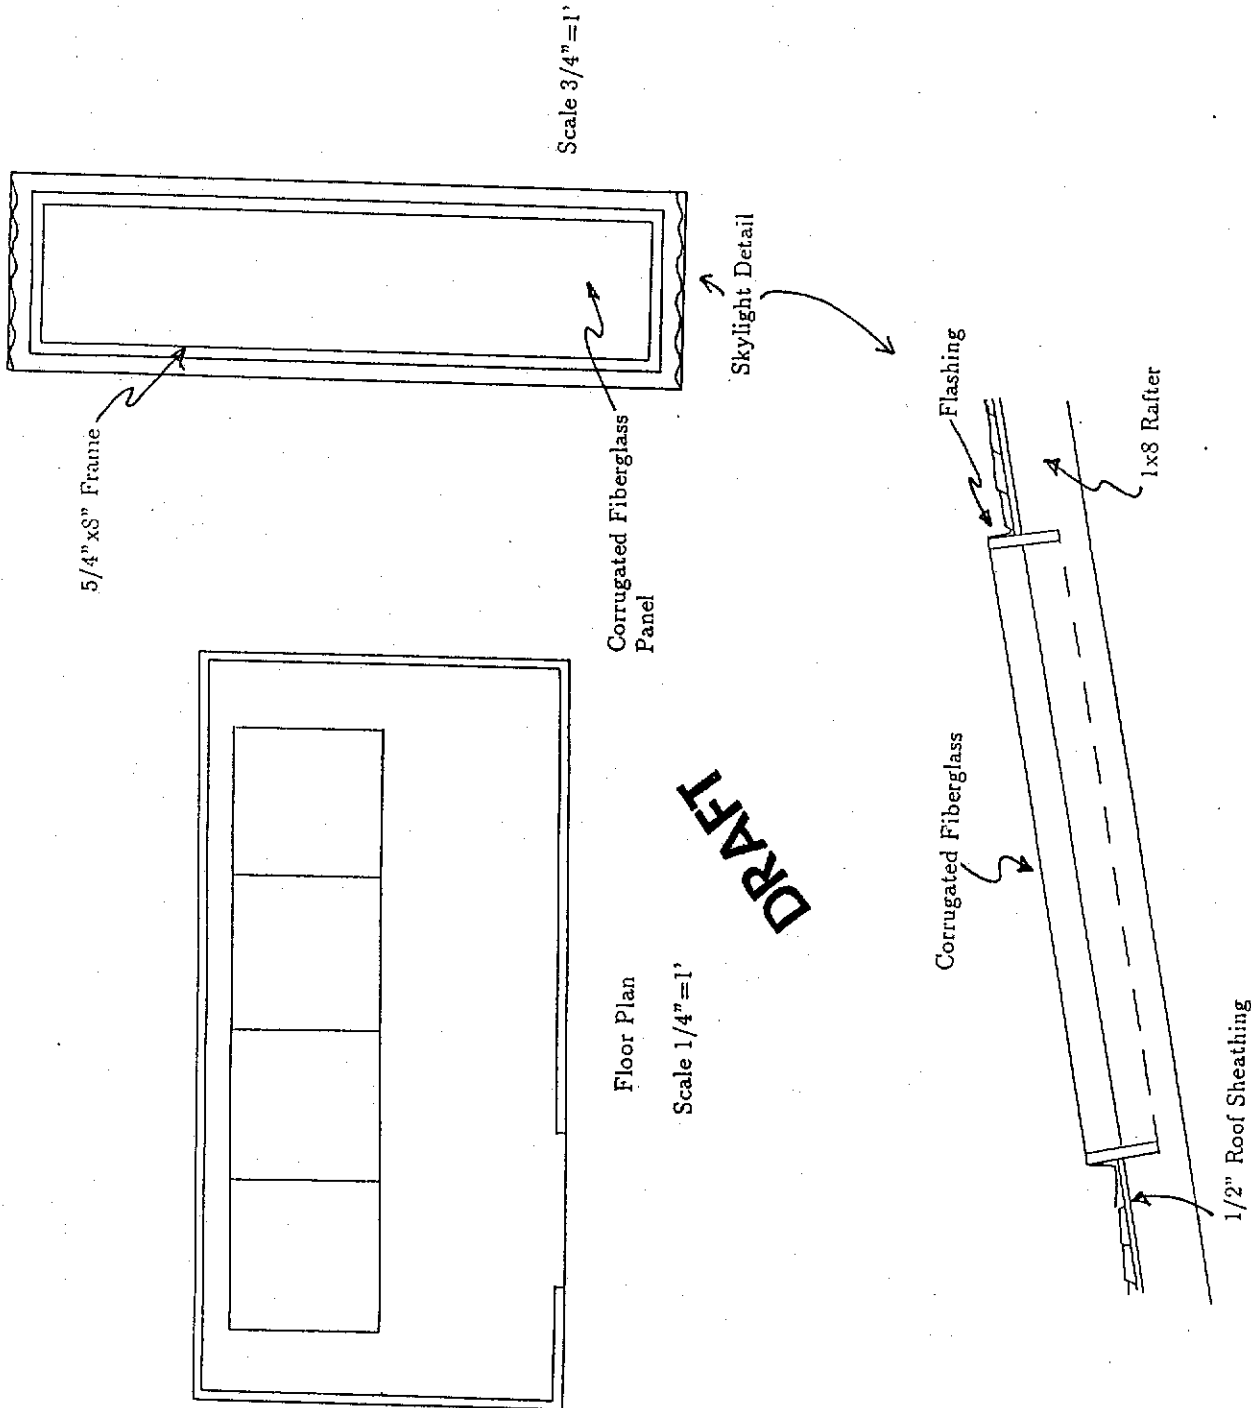

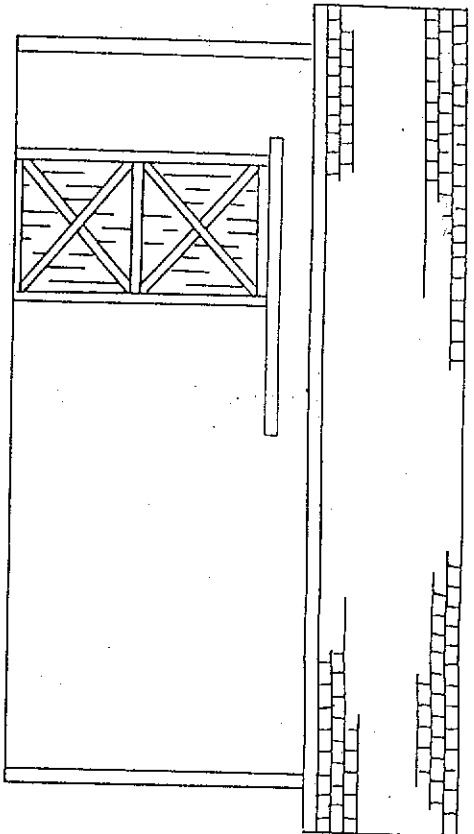



Front Elevation

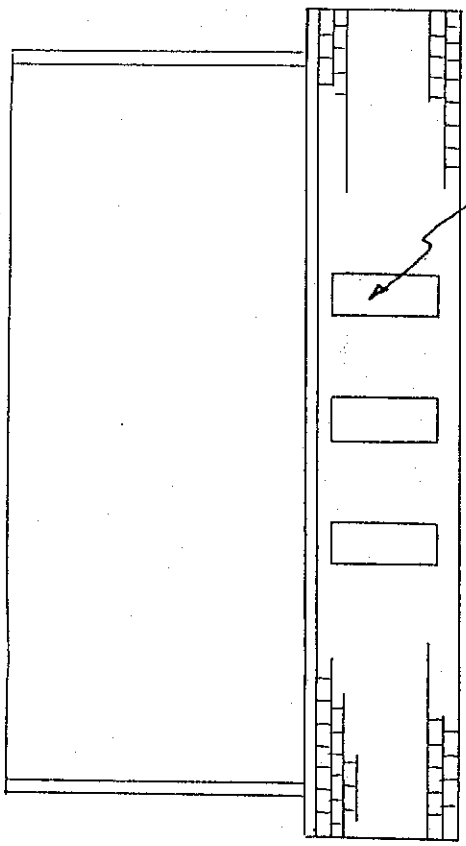


Rear Elevation

DRAFT

Scale 1/4" = 1'

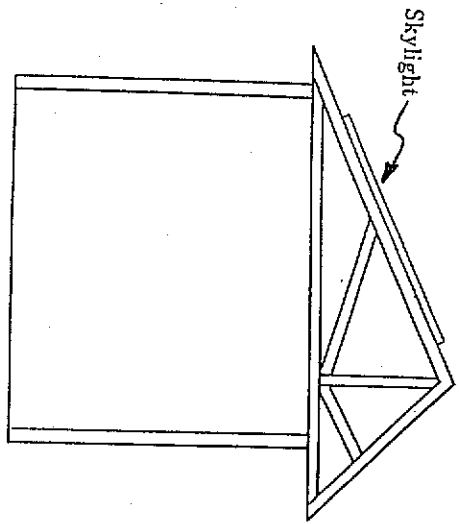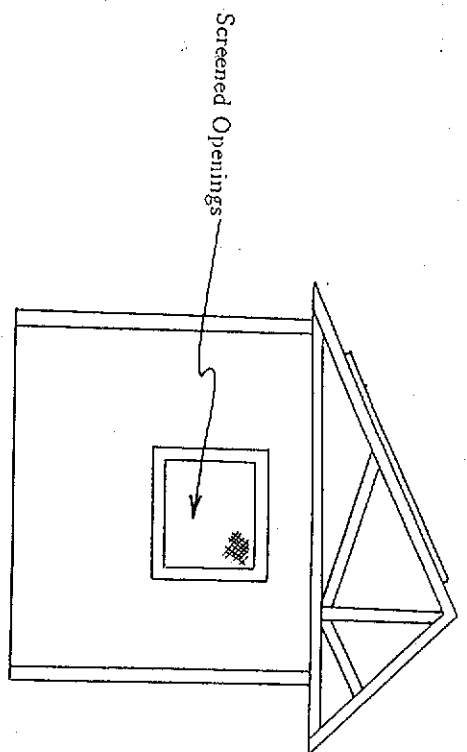

Side Elevation

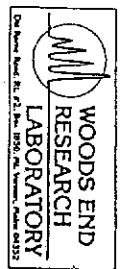

CAPE COD HILL SCHOOL		VIENNA / NEW SHARON	
SCALE: (see note)	APPROVED BY:	W. Brinton	
DATE: 2-28-94	REVISION:		
FOOD-SCRAP COMPOSTING FACILITY		FACILITY LAYOUT	
DRAWN BY: mlf		DRAWING NUMBER: 1	