


C:\CCE Dropbox\Coby Company Engineering\Engineering\163 Maine Bureau of Real Estate Management\163.018.001 - Reid State Park - Roofing Projects\Drawings\Sheets\A-110.dwg - 7/25/2024 12:57 PM - COREY DEWITT

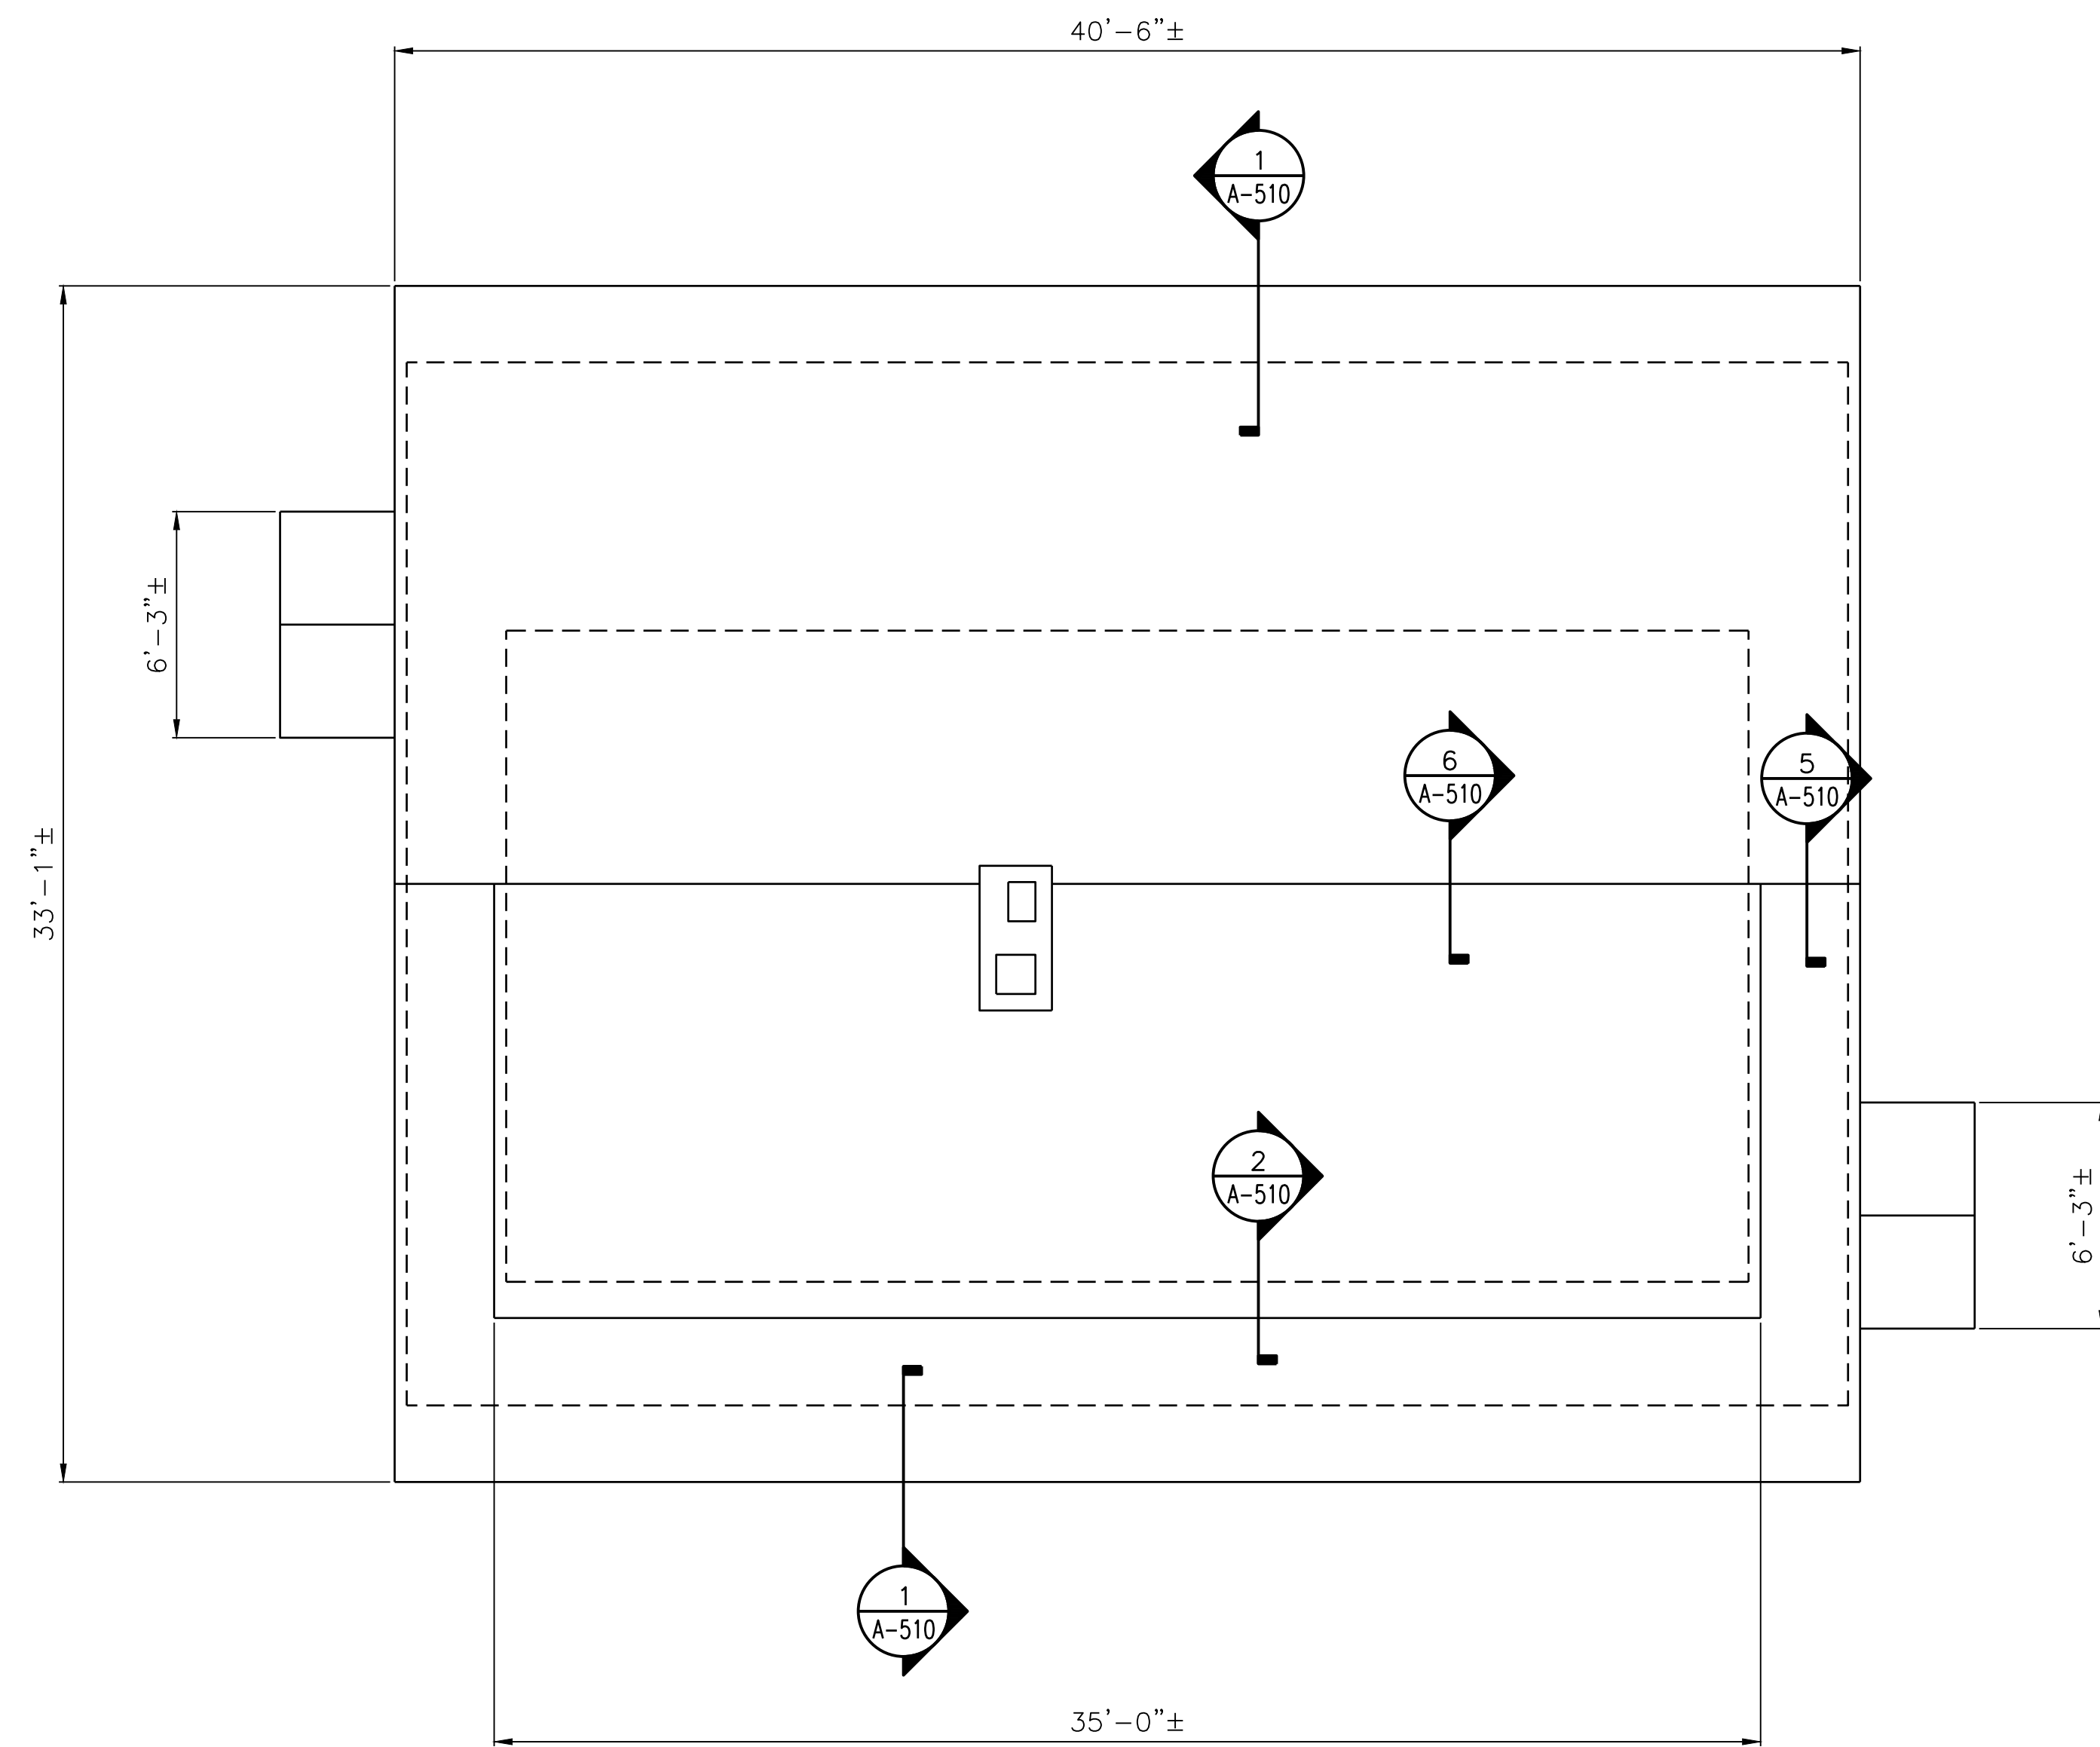

MANAGERS RESIDENCE
SCALE: 1/4" = 1'-0"



Scale: 1/4" = 1'-0"



47A York St
Portland, ME
04101
207.553.7753

REV	DESCRIPTION	DWN	APP	DATE
0	ISSUED FOR BID	CRD	CBC	07/25/24


PLEASE NOTE: THIS DOCUMENT MAY NOT ACCURATELY REPRESENT THE FINAL DOCUMENT. ONLY AN ENGINEER, ARCHITECT OR SURVEYOR SIGNED, SEALED AND DATED PAPER COPY, PROVIDED BY THIS OFFICE, MAY BE UTILIZED FOR BIDDING OR CONSTRUCTION PURPOSES.

SIZE: ANSI D
DATE: 07/25/2024
DES BY: CBC
DWN BY: CRD
CKD BY: MJK

MAINE BUREAU OF PARKS & LANDS 22 STATE HOUSE STATION, AUGUSTA MAINE	
REID STATE PARK MANAGER'S RESIDENCE	
MANAGER'S RESIDENCE ROOF PLAN	
PROJECT NO. 163.018.001	DRAWING NO. A-110
SHEET 1 OF 3	


KEYED NOTES:

- ① REMOVE CEDAR SHINGLES AND REPLACE WITH ASPHALT ROOFING SYSTEM (ASSESS NECESSITY TO REMOVE/REPLACE SHEATHING MATERIAL).
- ② REMOVE AND REPLACE ROOF FLASHING.
- ③ REMOVE AND REPLACE FASCIA AND SHADOW BOARD.
- ④ REMOVE AND REPLACE SOFFIT BOARDS AND ADD SOFFIT VENTING.
- ⑤ REMOVE AND REPLACE DAMAGED OR IN-POOR CONDITION WALL COVERING (BOARD); INCLUDE REPLACEMENT OR ADDITION OF WEATHER RESISTANT BARRIER MATERIAL (WRB).

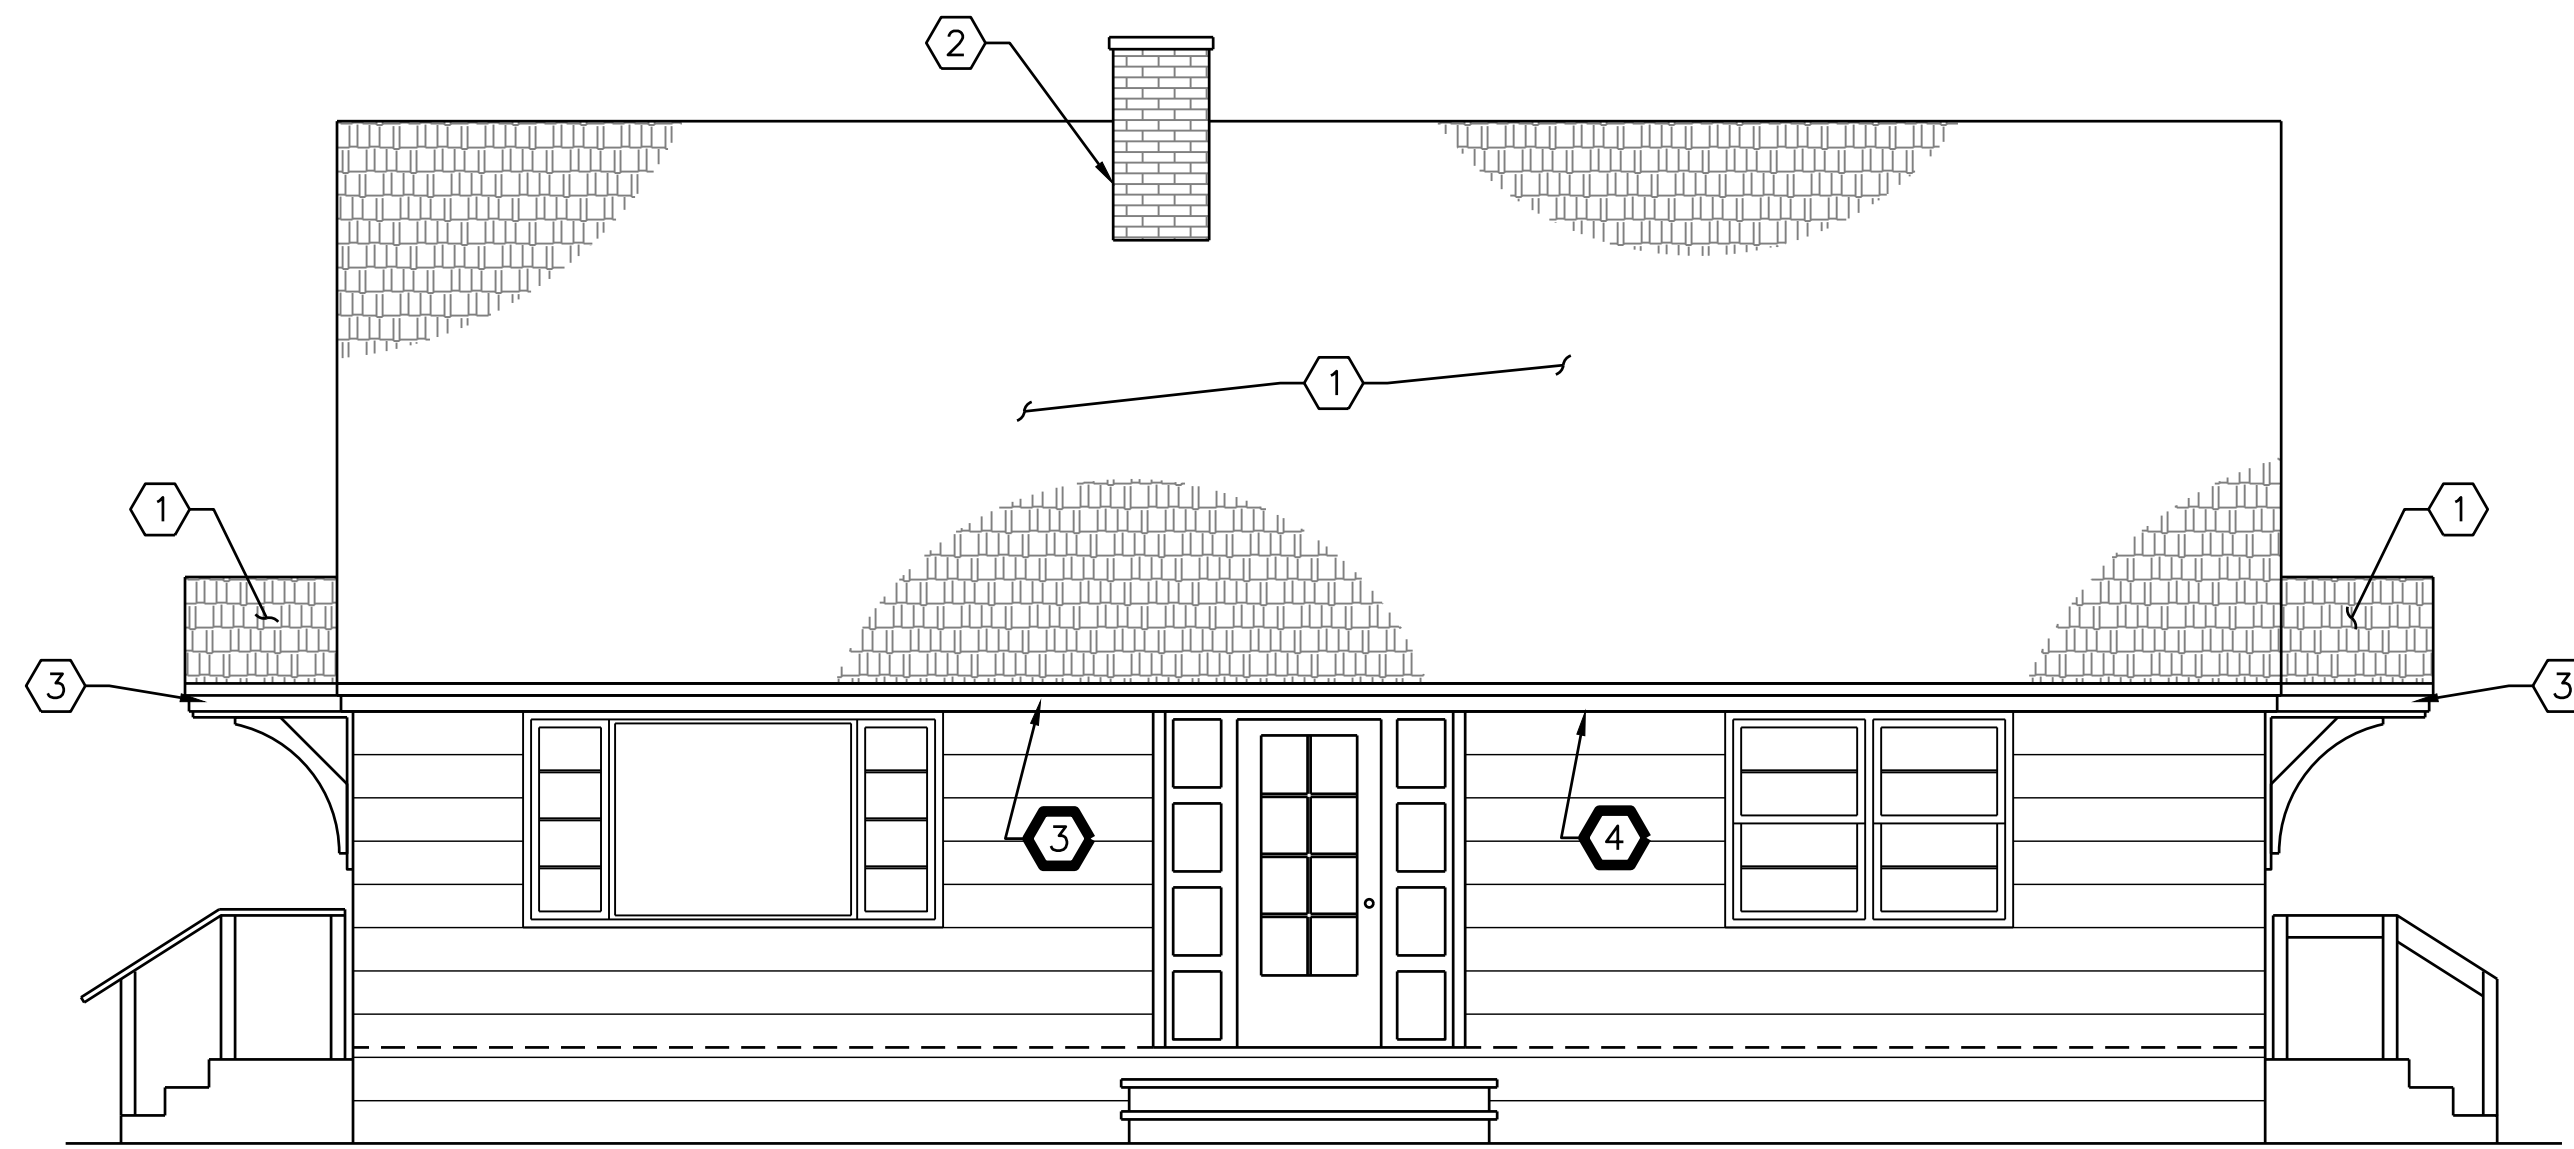


FRONT ELEVATION

SCALE: 1/4" = 1'-0"

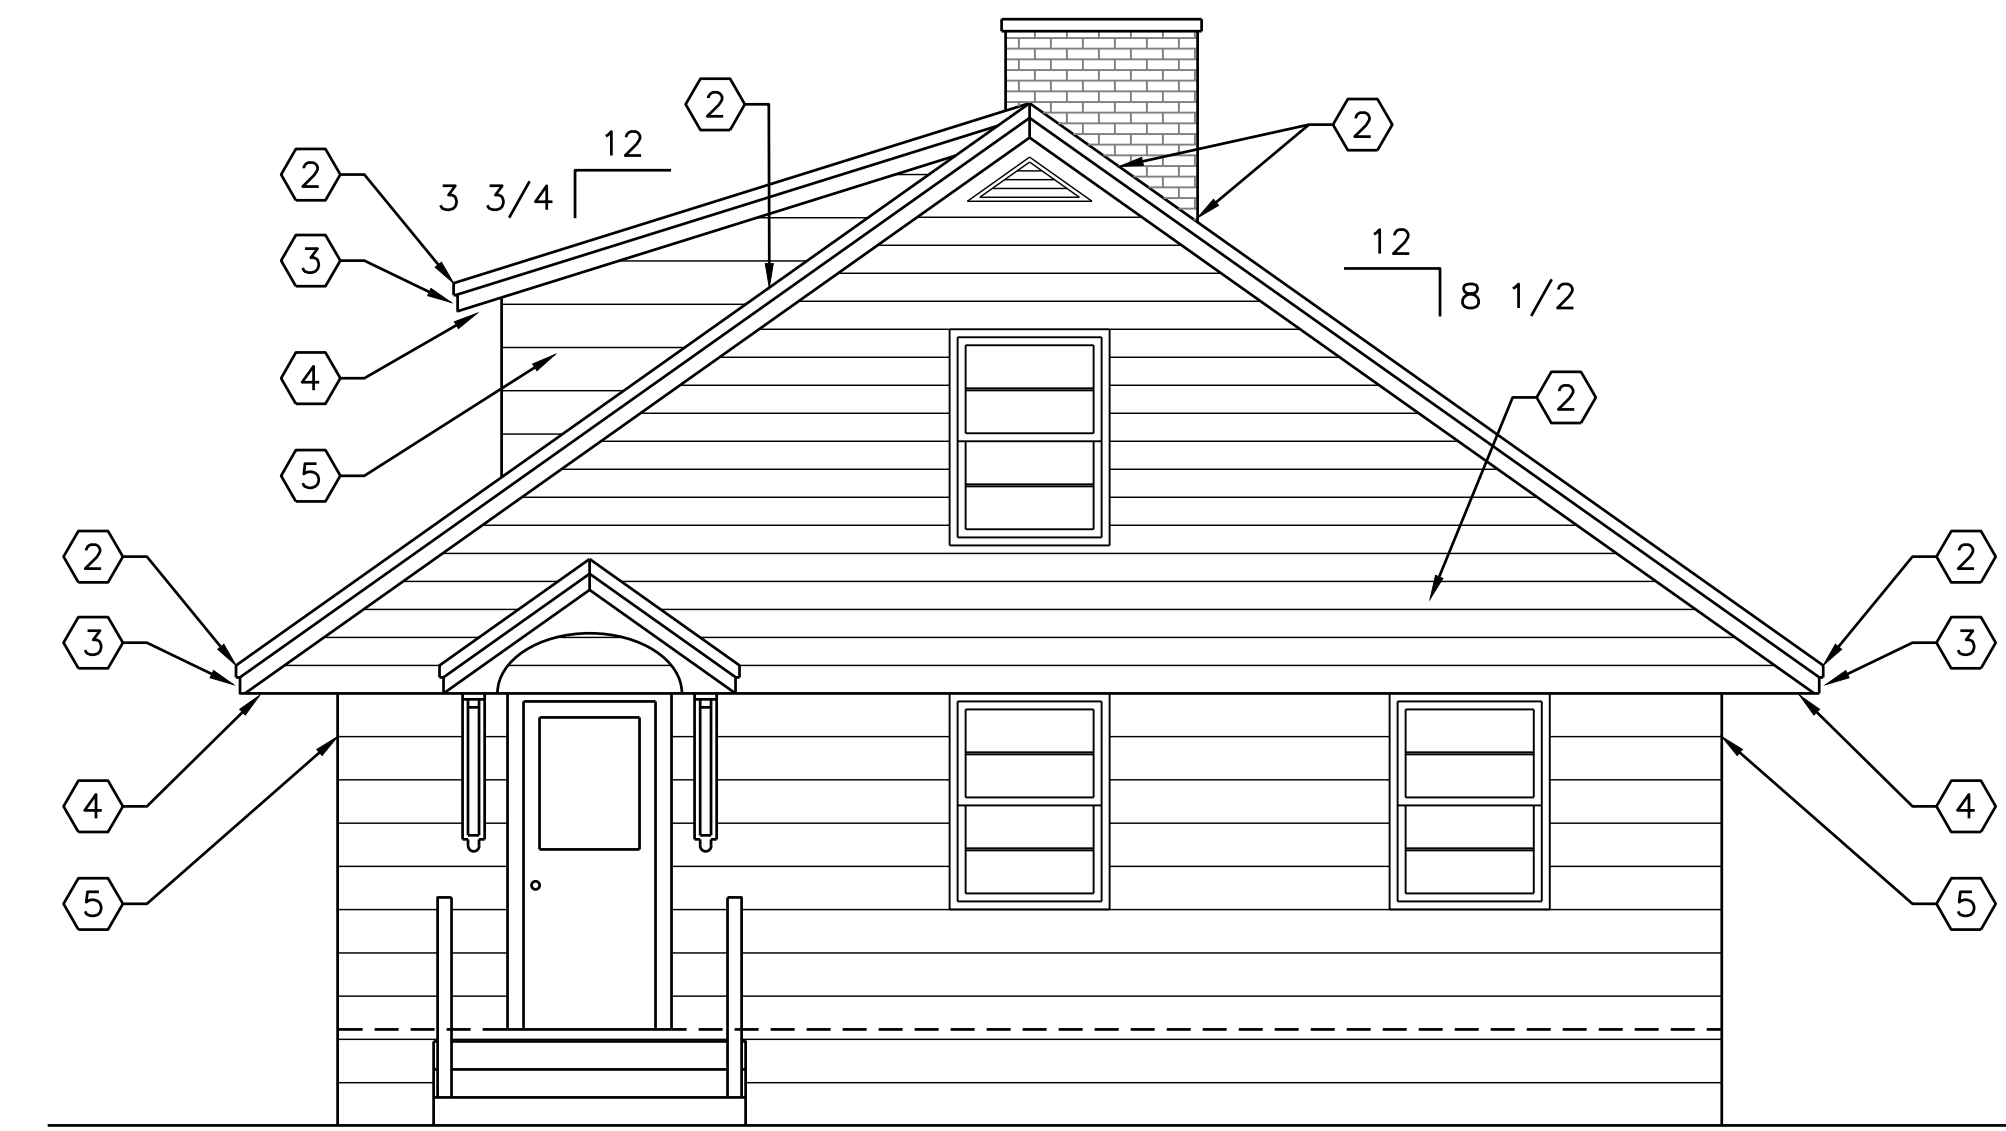


RIGHT SIDE ELEVATION

SCALE: 1/4" = 1'-0"

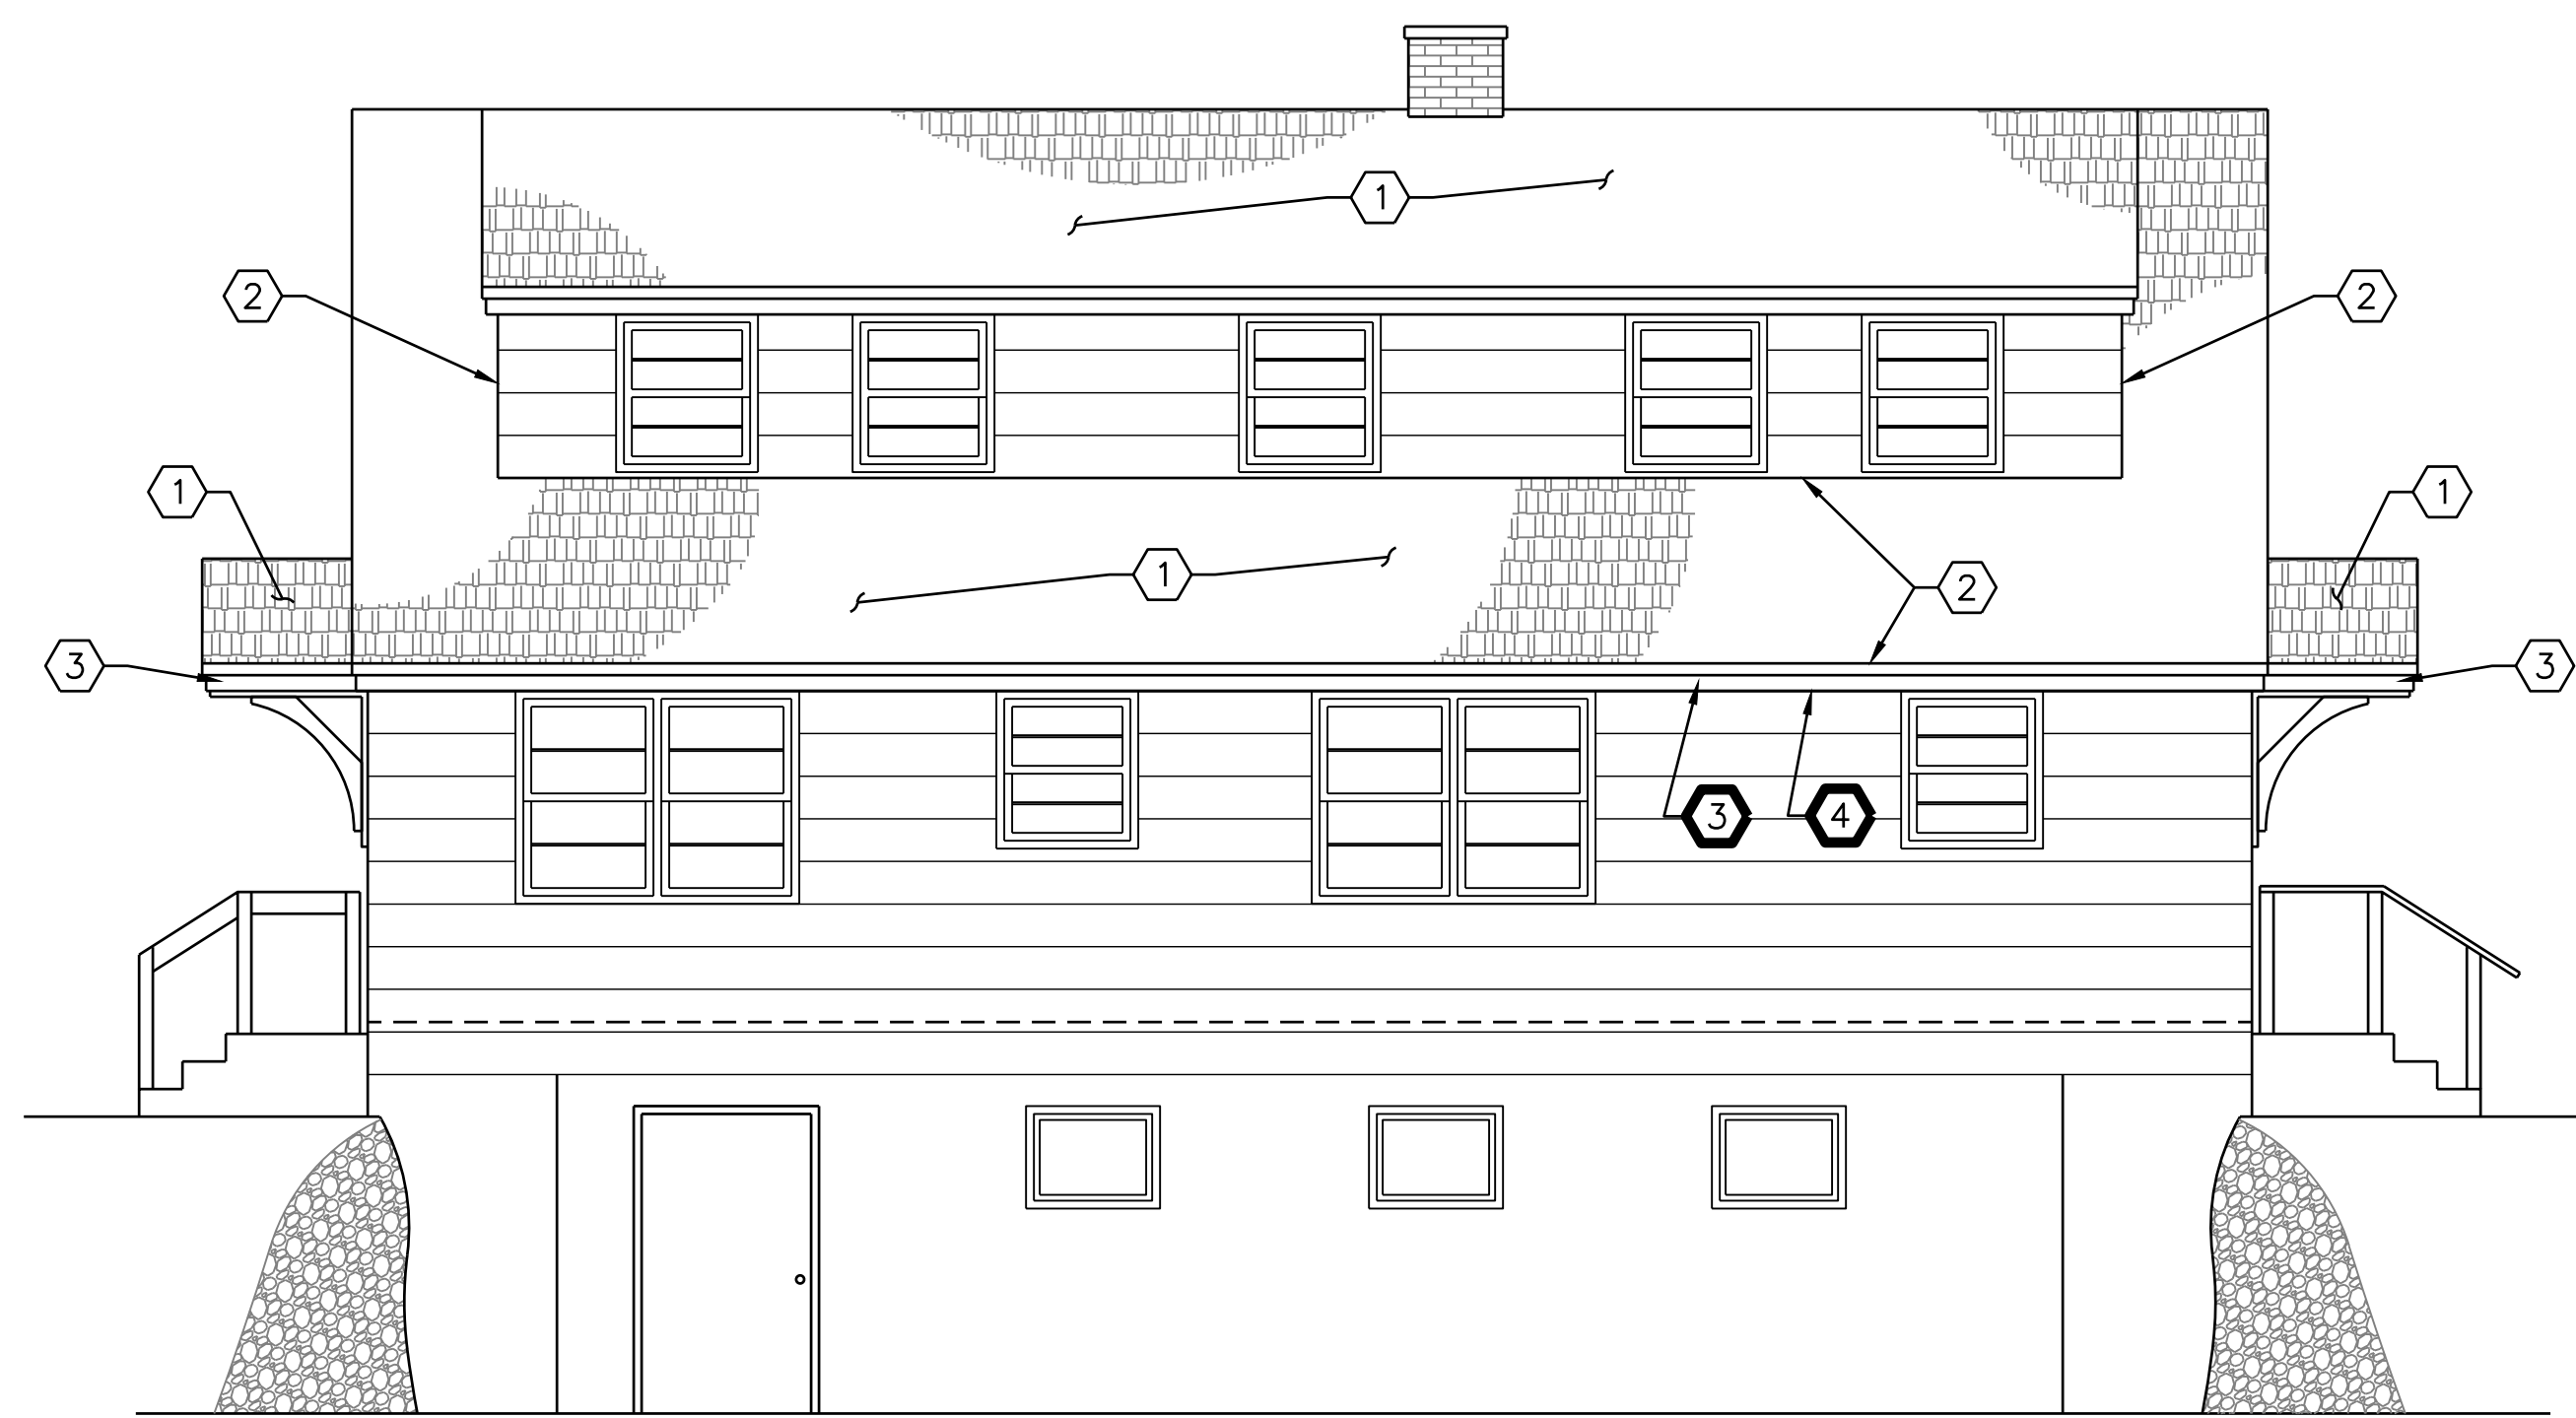


REAR ELEVATION

SCALE: 1/4" = 1'-0"

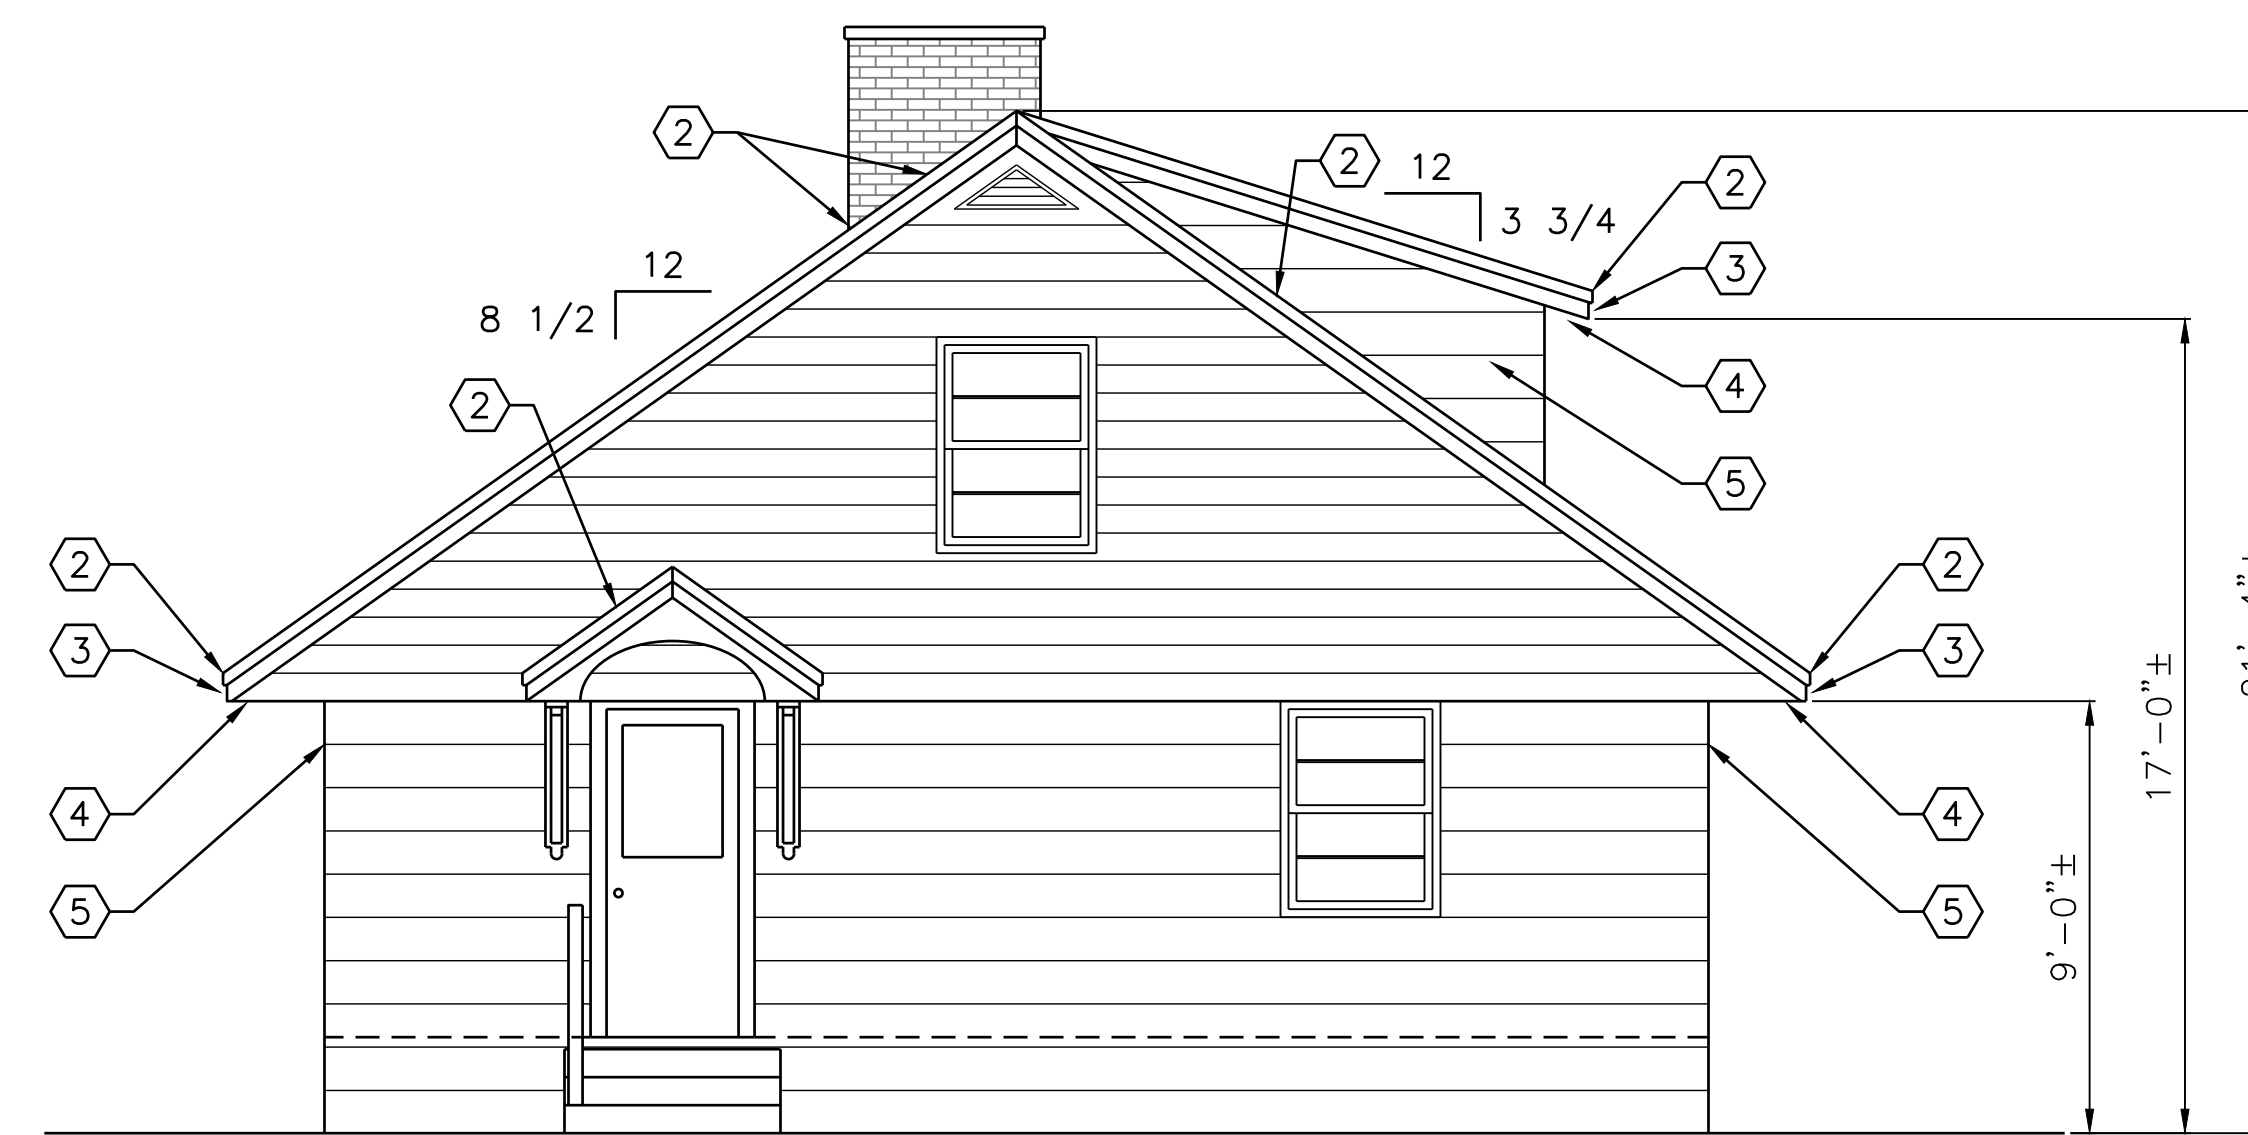


LEFT SIDE ELEVATION


SCALE: 1/4" = 1'-0"

 


	MAINE BUREAU OF PARKS & LANDS 22 STATE HOUSE STATION, AUGUSTA MAINE			
	REID STATE PARK MANAGER'S RESIDENCE			
0 ISSUED FOR BID		CRD	CBC	07/25/24
REV	DESCRIPTION	DWN	APP	DATE
PLEASE NOTE: THIS DOCUMENT MAY NOT ACCURATELY REPRESENT THE FINAL DOCUMENT. ONLY AN ENGINEER, ARCHITECT OR SURVEYOR SIGNED, SEALED AND DATED PAPER COPY, PROVIDED BY THIS OFFICE, MAY BE UTILIZED FOR BIDDING OR CONSTRUCTION PURPOSES.		SIZE: ANSI D DATE: 07/25/2024 DES BY: CBC DWN BY: CRD CKD BY: MJK		PROJECT NO. 163.018.001 SHEET 2 OF 3
DRAWING NO. A-210				

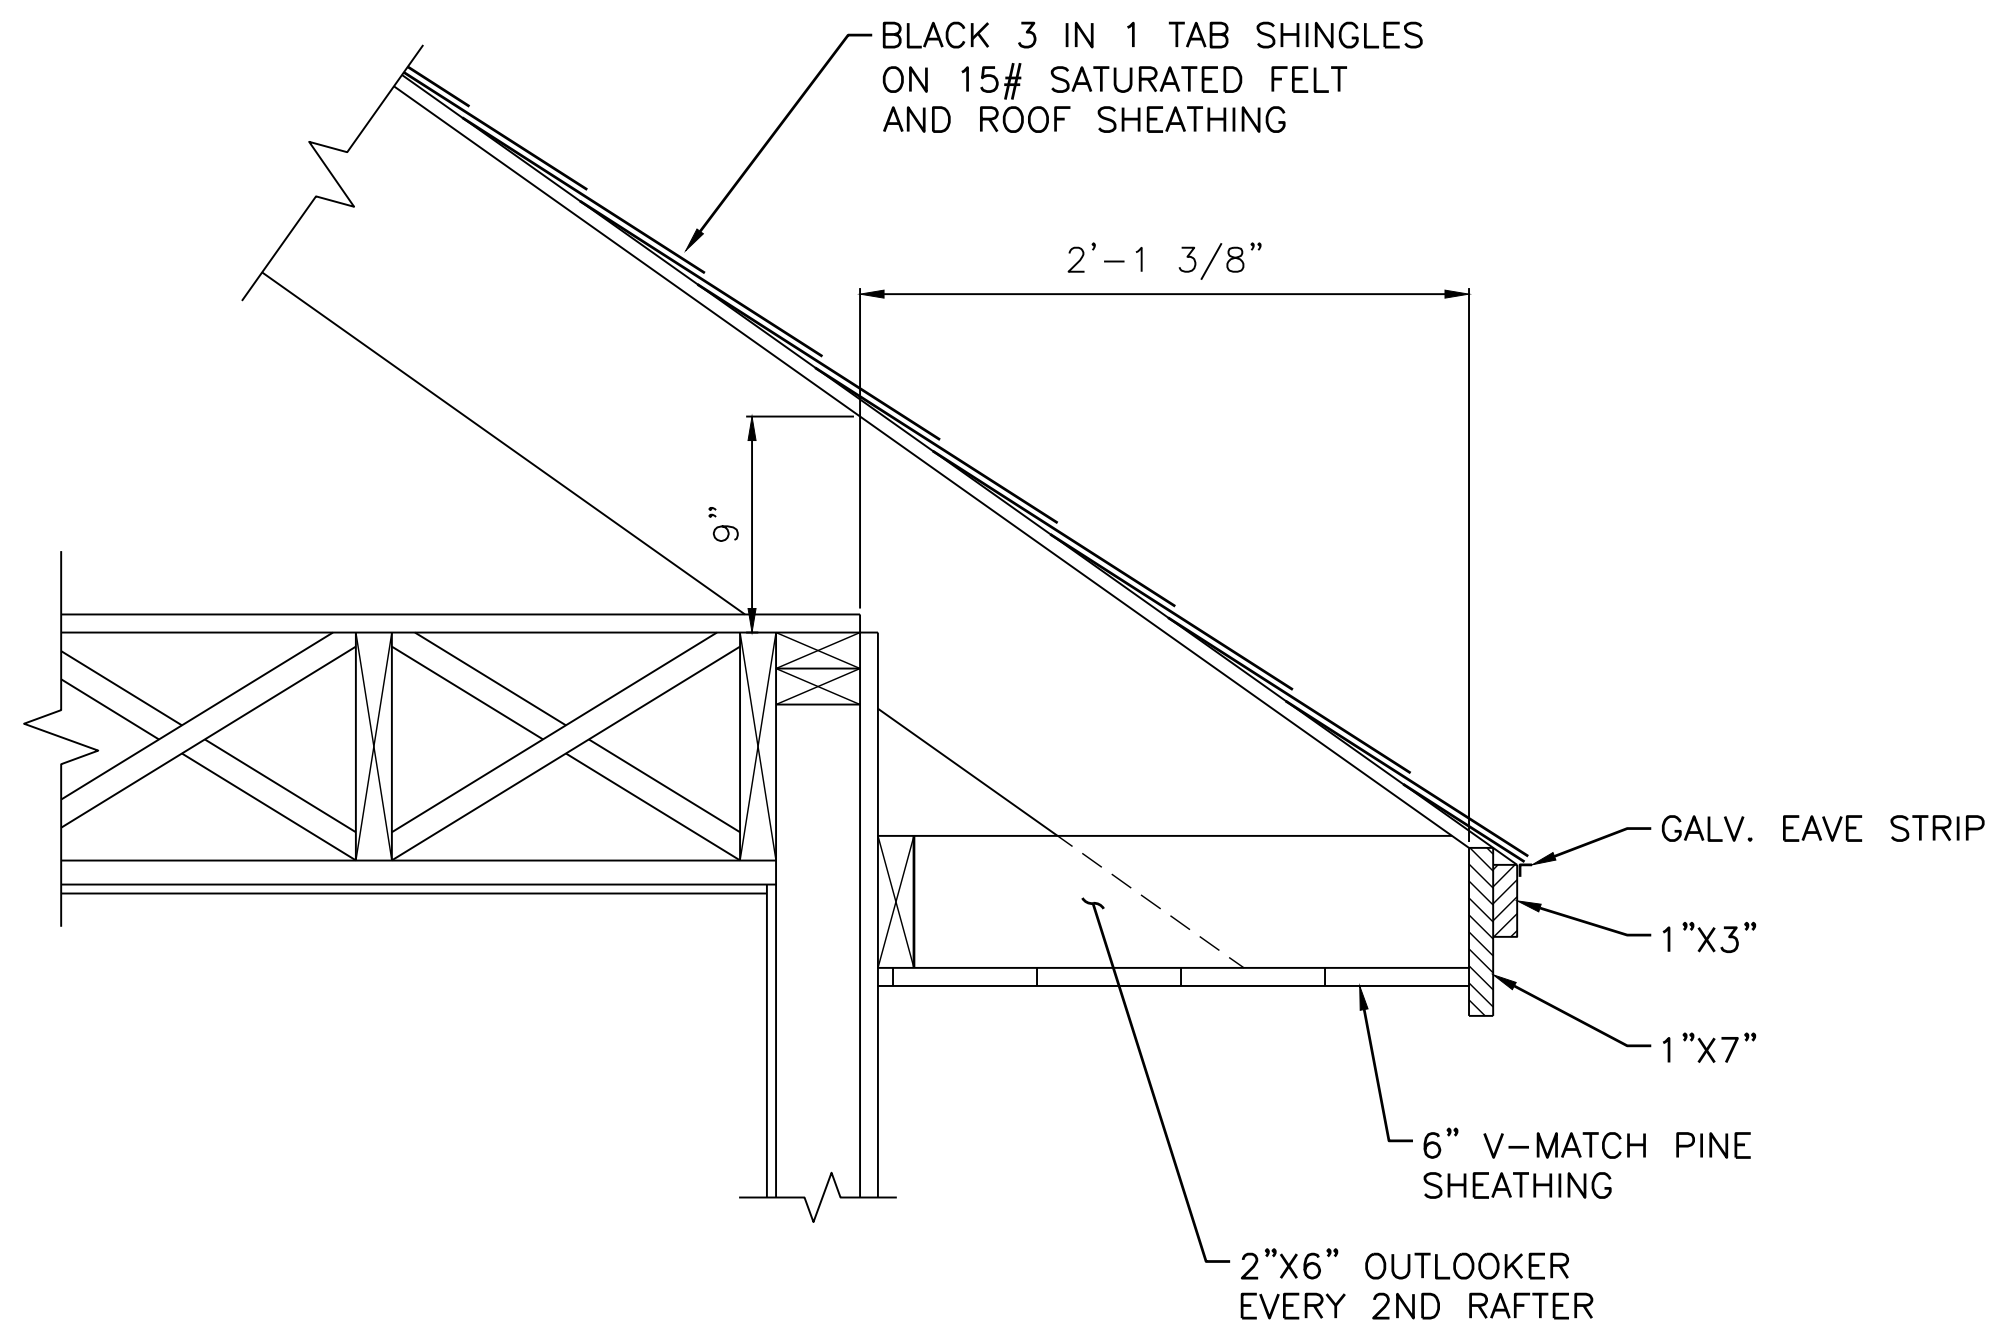


1 EAVE DETAIL
A-510 SCALE: 1-1/2" = 1'-0" A-110

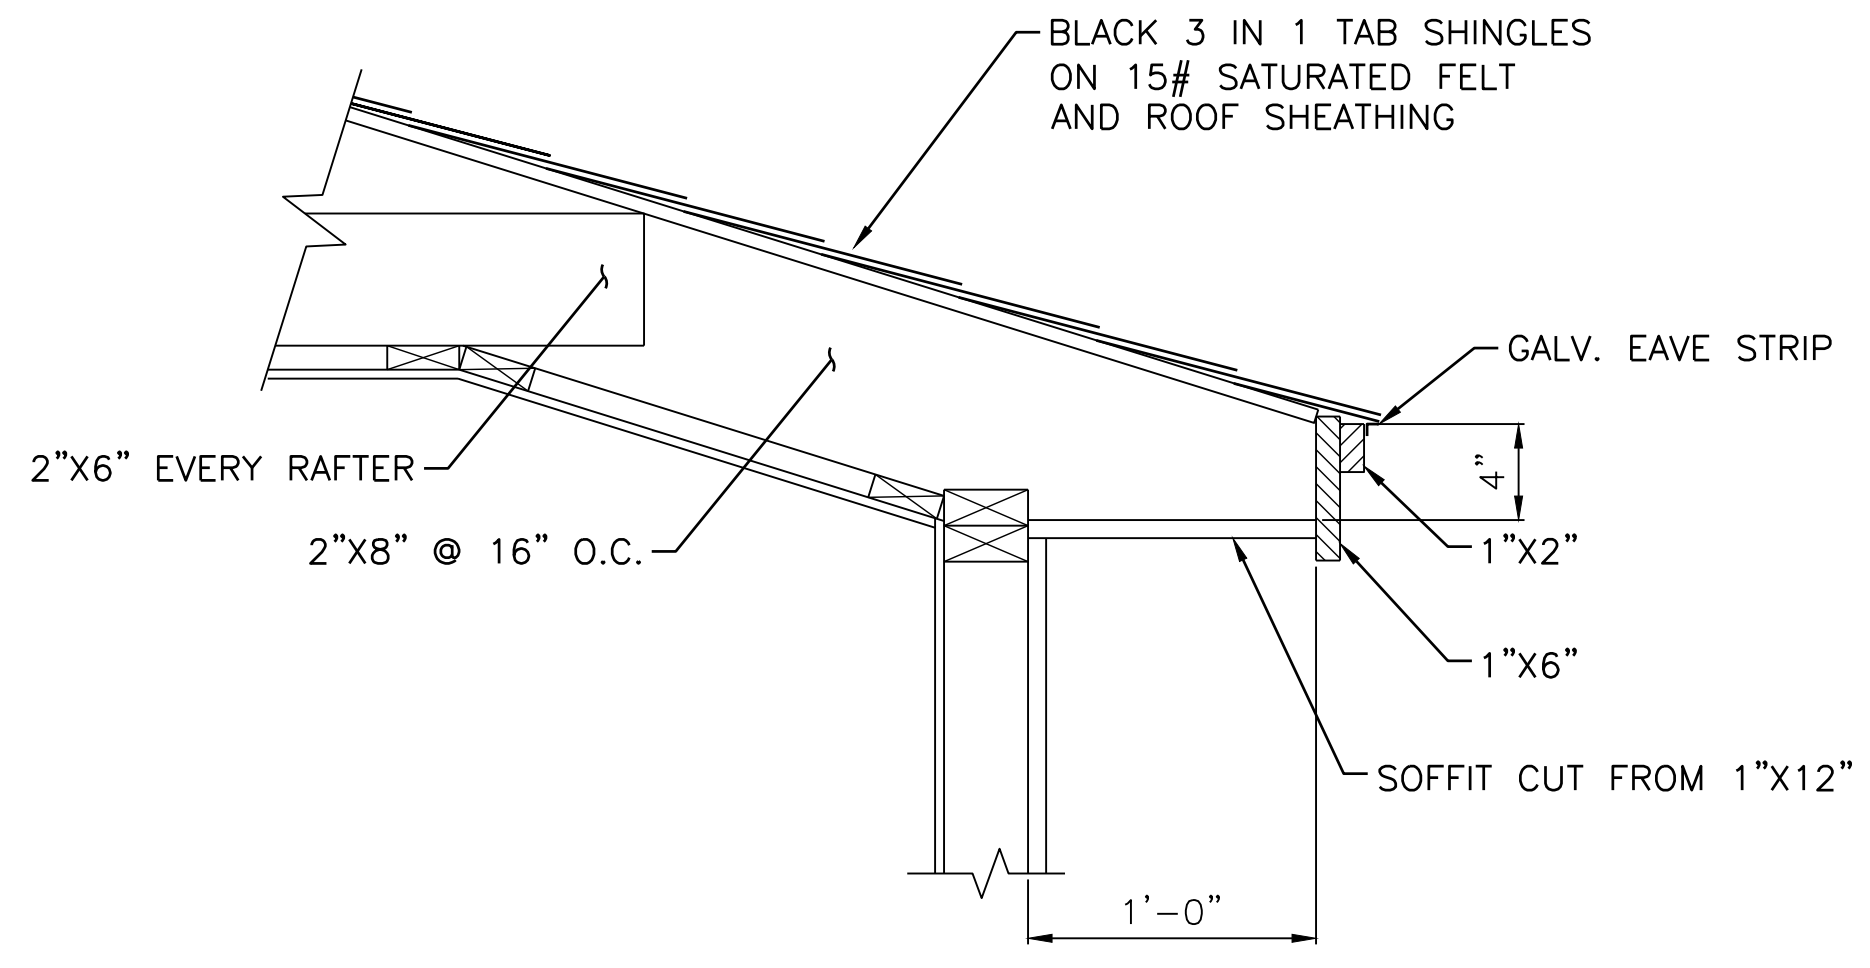


2 EAVE DETAIL
A-510 SCALE: 1-1/2" = 1'-0" A-110

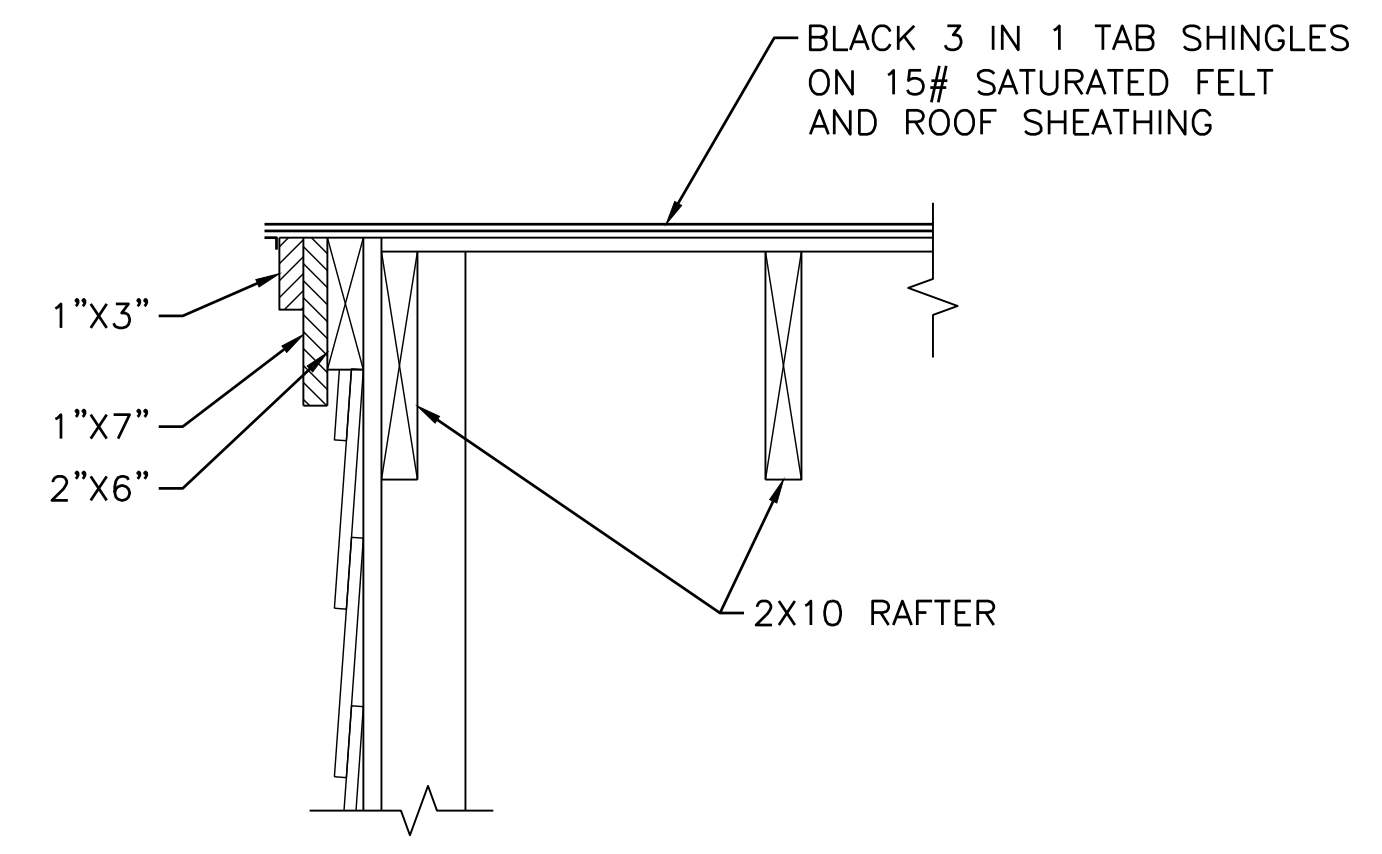

3 EDGE DETAIL
A-510 SCALE: 1-1/2" = 1'-0" A-110

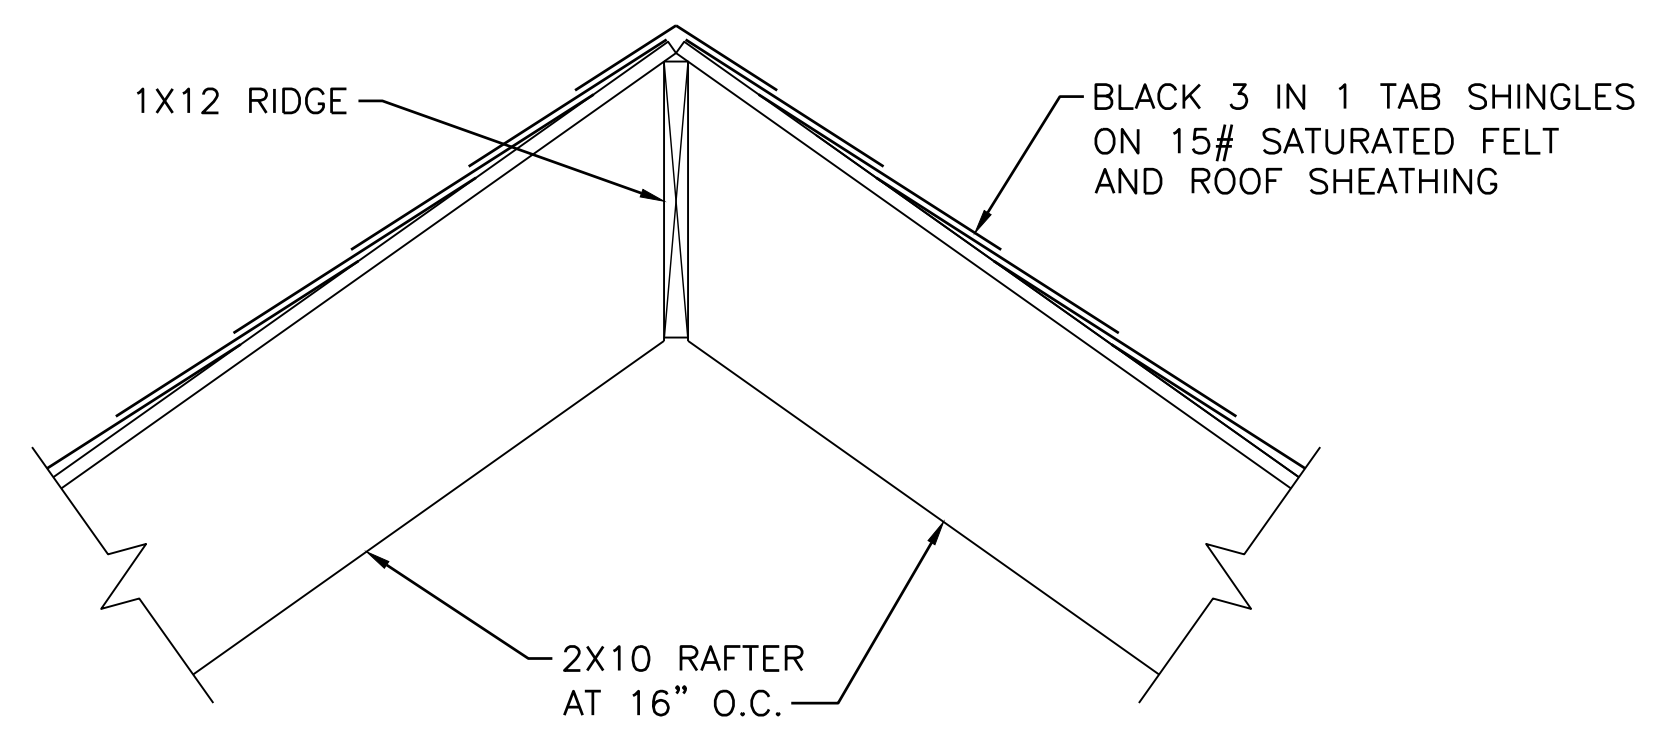


4 RIDGE DETAIL
A-510 SCALE: 1-1/2" = 1'-0" A-110

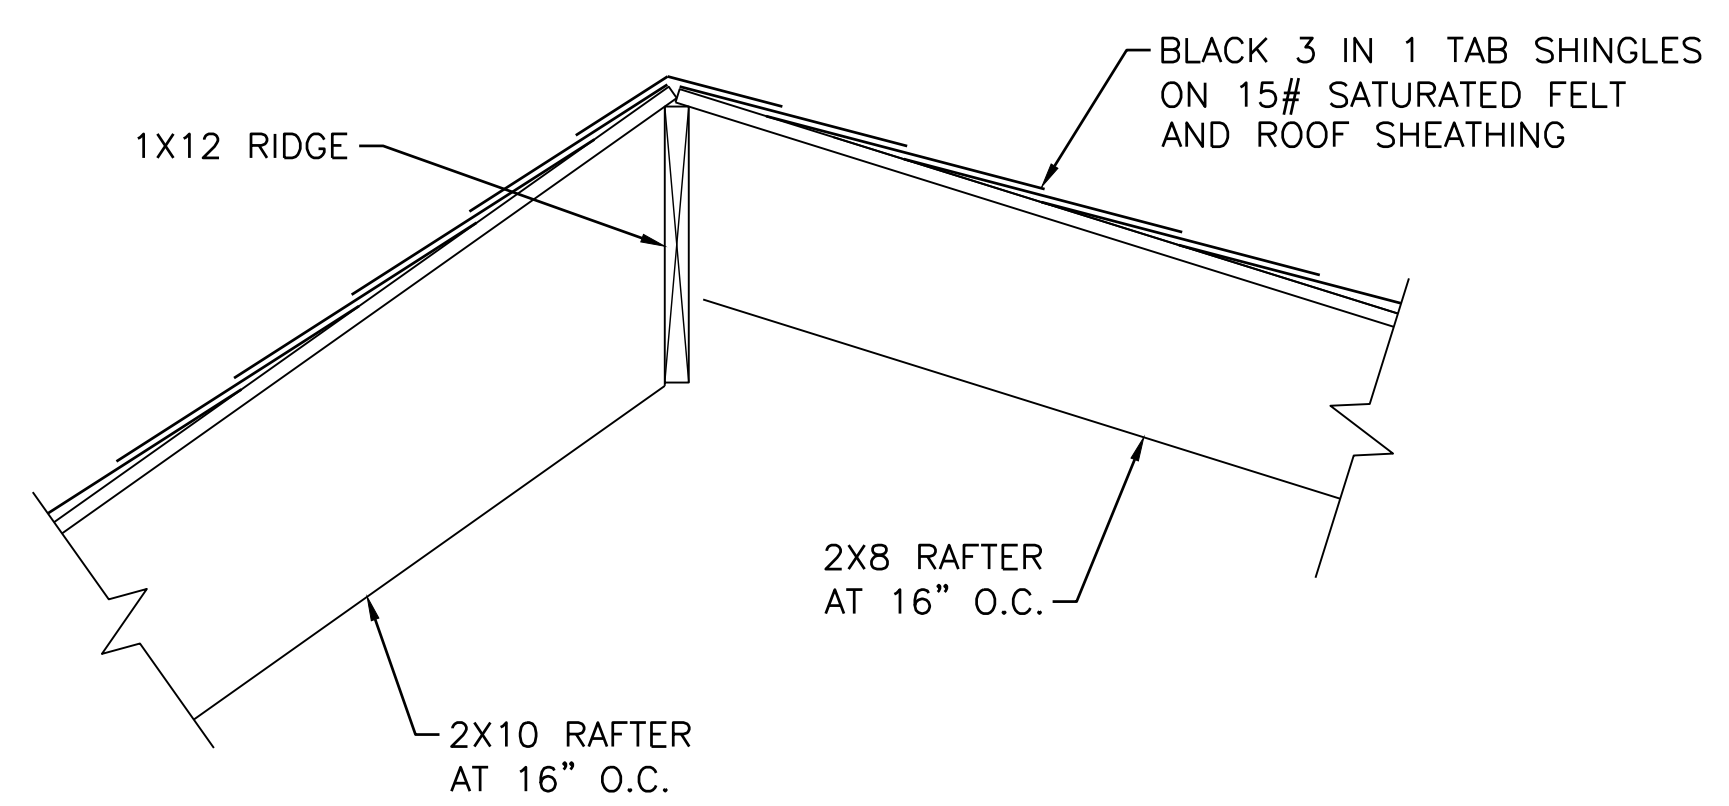

6 RIDGE DETAIL
A-510 SCALE: 1-1/2" = 1'-0" A-110

0 1/2" 1" 1 1/2"
Scale: 1 1/2" = 1'-0"

C:\CCE Dropbox\Colby Company Engineering\163 Maine Bureau of Real Estate Management\163.018.001 - Reid State Park - Roofing Projects\Drawings\Sheets\A-510.dwg - 7/25/2024 12:57 PM - COREY DEWITT

	<p>MAINE BUREAU OF PARKS & LANDS 22 STATE HOUSE STATION, AUGUSTA MAINE</p>			
	<p>REID STATE PARK MANAGER'S RESIDENCE</p>			
<p>0 ISSUED FOR BID</p>		<p>DWN: DBB</p>	<p>APP: ABE</p>	<p>DATE: 07/25/24</p>
<p>REV</p>	<p>DESCRIPTION</p>	<p>DWN</p>	<p>APP</p>	<p>DATE</p>
<p>PLEASE NOTE: THIS DOCUMENT MAY NOT ACCURATELY REPRESENT THE FINAL DOCUMENT. ONLY AN ENGINEER, ARCHITECT OR SURVEYOR SIGNED, SEALED AND DATED PAPER COPY, PROVIDED BY THIS OFFICE, MAY BE UTILIZED FOR BIDDING OR CONSTRUCTION PURPOSES.</p>		<p>SIZE: ANSI D</p>	<p>DATE: 07/25/2024</p>	<p>PROJECT NO. 163.018.001</p>
<p>47A York St Portland, ME 04101 207.553.7753</p>	<p>DES BY: CBC</p>	<p>DWN BY: CRD</p>	<p>CKD BY: MJK</p>	<p>DRAWING NO. A-510</p>
		<p>SHEET 3</p>	<p>OF 3</p>	