



LEGEND

- SUBJECT PARCEL PROPERTY LINE
- APPROXIMATE PROPERTY LINE
- EXISTING CONTOUR
- SETBACK LINE
- LIMIT OF SPECIAL FLOOD HAZARD AREA (EL 15')
- IRON ROD FOUND
- IRON PIPE FOUND
- 5/8" REBAR SET (4/23/2020)
- GRANITE MONUMENT FOUND
- UTILITY POLE
- OVERHEAD UTILITY LINE
- STREAM
- POSSIBLE STREAM (SEE NOTE #6)
- DRAINAGE COURSE (SEE NOTE #6)
- TEST PIT
- BORING #4 GROUND ELEVATION
- POST
- DUG WELL
- DUG WELL
- TREE
- BUSH
- WETLANDS (SEE NOTE #5 & #8)
- VEGETATION
- PROPOSED WALL MOUNTED LIGHT
- PROPOSED POLE MOUNTED LIGHT

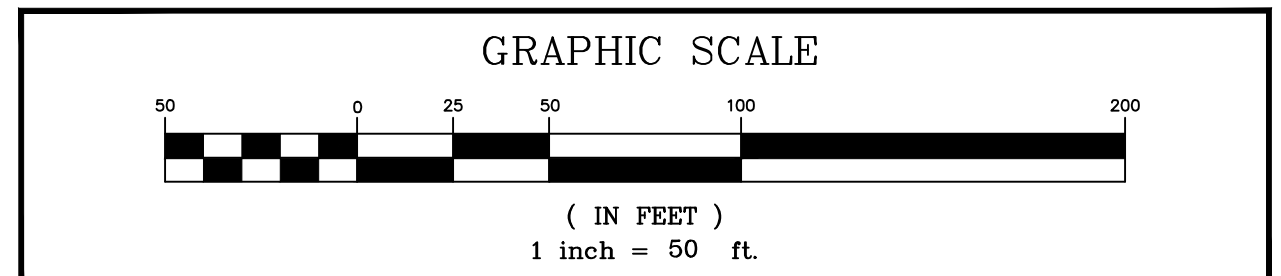

SITE PLAN	KINGFISH MAINE	Gartley & Dorsky ENGINEERING SURVEYING	WASHINGTON STATE, MAINE	DATE: MARCH 25, 2021
SCALE: 1" = 50'	LOCATION: DUN GARVIN ROAD	59 Union Street, Unit 1, P.O. Box 1031, Camden, ME 04843-1031 Ph: (207) 236-4365 Fax: (207) 236-3055 Toll Free: 1-888-282-4365	COUNTY: WASHINGTON STATE, MAINE	PROJECT NO. 2019-412
DRAWN BY: JAM	TOWN: JONESPORT	165 Main Street, Suite 210, P.O. Box 1072, Durham, Maine 04843 Ph: (207) 790-5005	DATE: MARCH 25, 2021	PROJECT NO. 2019-412
CHECKED BY: HTL	CLIENT/PROJECT:	Gartley & Dorsky ENGINEERING SURVEYING	DATE: MARCH 25, 2021	PROJECT NO. 2019-412
NO.	NO.	NO.	NO.	NO.
REVISIONS	REVISIONS	REVISIONS	REVISIONS	REVISIONS
DATE	DATE	DATE	DATE	DATE

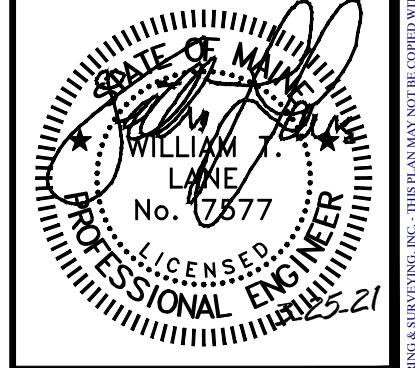

C2