
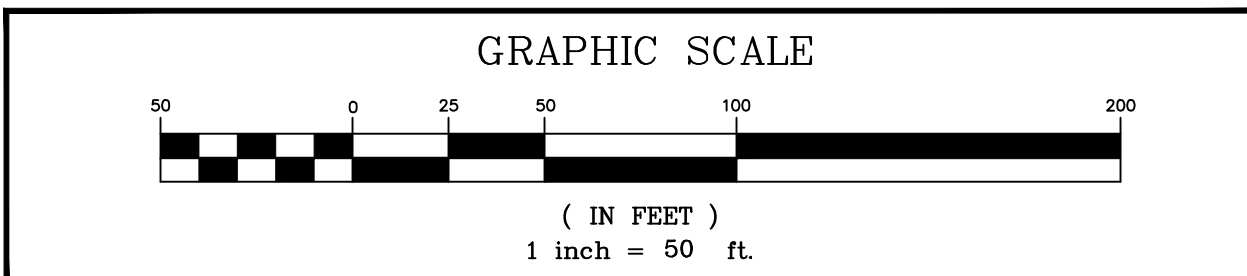


LEGEND

- SUBJECT PARCEL PROPERTY LINE
- APPROXIMATE PROPERTY LINE
- EXISTING CONTOUR
- SETBACK LINE
- IRON PIPE FOUND
- 5/8" REBAR SET (4/23/2020)
- GRANITE MONUMENT FOUND
- UTILITY POLE
- OVERHEAD UTILITY LINE
- STREAM
- POSSIBLE STREAM (SEE NOTE #6)
- DRAINAGE COURSE (SEE NOTE #6)
- TEST PIT
- BORING + GROUND ELEVATION POST
- DUG WELL
- WETLANDS (SEE NOTE #5 & #6)
- VEGETATION
- PROPOSED WALL MOUNTED LIGHT
- PROPOSED POLE MOUNTED LIGHT

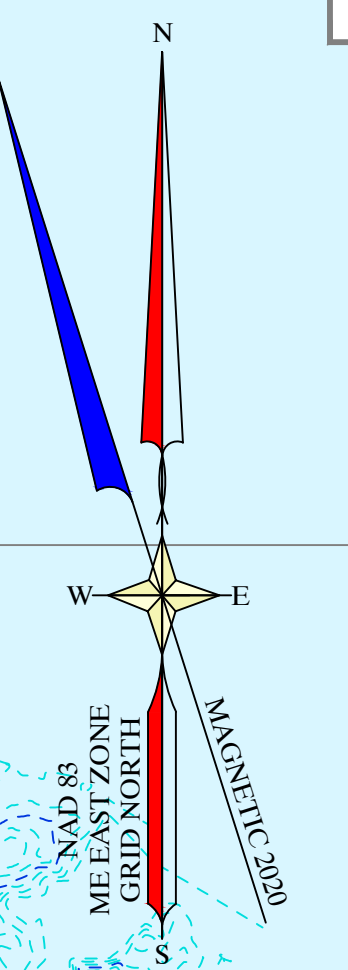

SITE PLAN				
KINGFISH MAINE				
DUN GARVIN ROAD				
WASHINGTON STATE, MAINE				
JONESPORT COUNTY				
DATE: MARCH 25, 2021	SCALE: 1"=50'	DRAWN BY: JAM	CHECKED BY: HTL	NO.
Gartley & Dorsky ENGINEERING SURVEYING 59 Union Street, Unit 1, P.O. Box 1031 Camden, ME 04843-1031 Ph: (207) 236-4365 Fax: (207) 236-3055 Toll Free: 1-888-282-4365 165 Main Street, Suite 210 P.O. Box 1072 Dunsmuir, Maine 04543 Ph: (207) 790-5005				
PROJ. NO. 2019-412				
C3				