


**LEGEND**

	SUBJECT PARCEL PROPERTY LINE
	APPROXIMATE PROPERTY LINE
	EXISTING CONTOUR
	SETBACK LINE
	IRON ROD FOUND
	IRON PIPE FOUND
	5/8" REBAR SET (4/23/2020)
	GRANITE MONUMENT FOUND
	UTILITY POLE
	OVERHEAD UTILITY LINE
	STREAM
	POSSIBLE STREAM (SEE NOTE #6)
	DRAINAGE COURSE (SEE NOTE #6)
	TEST PIT
	BORING + GROUND ELEVATION
	POST
	DUG WELL
	DUG WELL
	TREE
	BUSH
	WETLANDS (SEE NOTE #5 & #8)
	VEGETATION
	PROPOSED WALL MOUNTED LIGHT
	PROPOSED POLE MOUNTED LIGHT

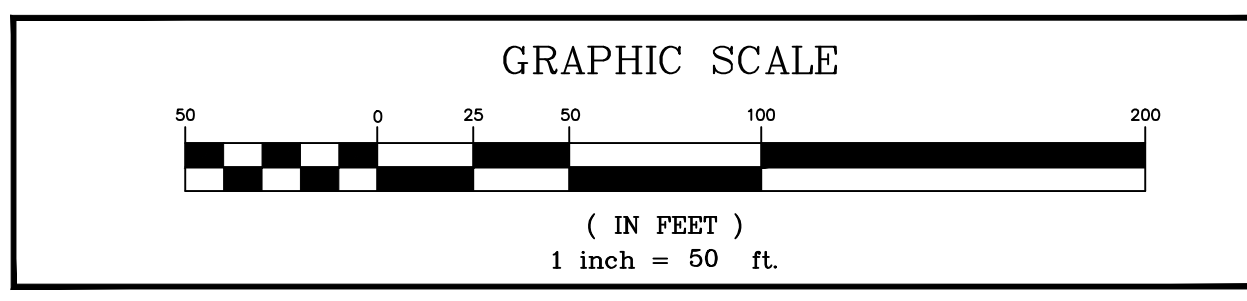

<b>SITE PLAN</b>							
<b>KINGFISH MAINE</b>							
<b>DUN GARVIN ROAD</b>							
<b>JONESPORT</b>	<b>WASHINGTON</b>	<b>STATE MAINE</b>					<b>DATE: MARCH 25, 2021</b>
<b>SCALE: 1"=50'</b>	<b>DRAWN BY: JAM</b>						<b>DATE</b>
							<b>NO.</b>
							<b>REVISIONS</b>
							<b>DATE</b>

**Gartley & Dorsky**  
ENGINEERING SURVEYING

59 Union Street, Unit 1, P.O. Box 1031, Camden, ME 04843-1031  
Ph: (207) 236-4365 Fax: (207) 236-3055 Toll Free: 1-888-282-4365  
165 Main Street, Suite 210, P.O. Box 1072, Bangor, Maine 04403  
Ph: (207) 790-5005

**PROJ. NO. 2019-412**

C4