


**LEGEND**

- SUBJECT PARCEL PROPERTY LINE
- APPROXIMATE PROPERTY LINE
- EXISTING CONTOUR
- SETBACK LINE
- IRON ROD FOUND
- IRON PIPE FOUND
- 5/8" REBAR SET (4/23/2020)
- GRANITE MONUMENT FOUND
- UTILITY POLE
- OVERHEAD UTILITY LINE
- STREAM
- POSSIBLE STREAM (SEE NOTE #6)
- DRAINAGE COURSE (SEE NOTE #6)
- PIT
- BORING # GROUND ELEVATION
- POST
- DUG WELL
- DUG WELL
- BUSH
- WETLANDS (SEE NOTE #5 + #8)
- VEGETATION
- 55' PROPOSED CONTOUR
- PROPOSED WALL MOUNTED LIGHT
- PROPOSED POLE MOUNTED LIGHT

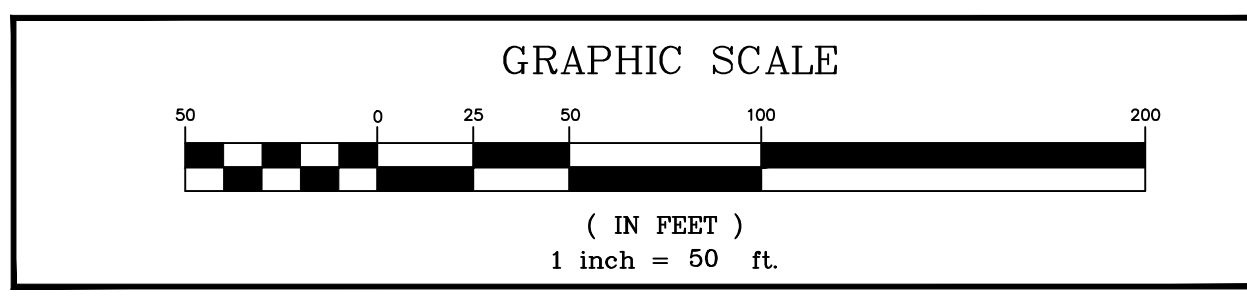

<b>GRADING PLAN</b>							
<b>KINGFISH MAINE</b>							
<b>DUN GARVIN ROAD</b>							
<b>TOWN: JONESPORT COUNTY: WASHINGTON STATE: MAINE</b>							
CLIENT/PROJECT:		DRAWN BY: JAM		CHECKED BY: HTL		DATE: MARCH 25, 2021	
SHEET TITLE:		SCALE: 1"=50'		NO.		DATE	
D		C		C		D	
				<b>Gartley &amp; Dorsky</b> ENGINEERING SURVEYING 59 Union Street, Unit 1, P.O. Box 1031 Camden, ME 04843-1031 Ph (207) 236-4365 Fax (207) 236-3055 Toll Free 1-888-282-4365 165 Main Street Suite 210 P.O. Box 1072 Dunsmuir, Maine 04843 Ph (207) 790-5405			
PROJ. NO. 2019-412				<b>C8</b>			