


**BLACK NUBBLE WIND FARM PROJECT
REDINGTON MOUNTAIN WINDPOWER, L.L.C.**

**SHALE AND GRAVEL PIT
LOCATIONS**


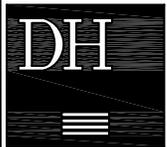


DeLuca-Hoffman Associates, Inc.
778 MAIN STREET, SUITE 8
SOUTH PORTLAND, ME 04106
207.775.1121
WWW.DELUCAHOFFMAN.COM

DRAWN:	JCS	DATE:	DEC. 2003
DESIGNED:	DDA	SCALE:	1"=4000'
CHECKED:	WGH	JOB NO.	1708.02
FILE NAME:	1708.02-BASE		


FIGURE

1 OF 2

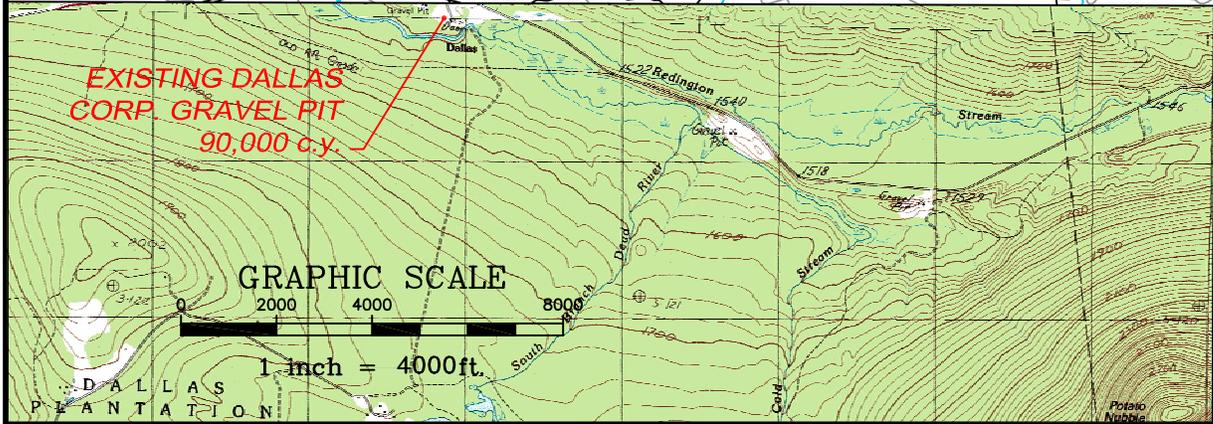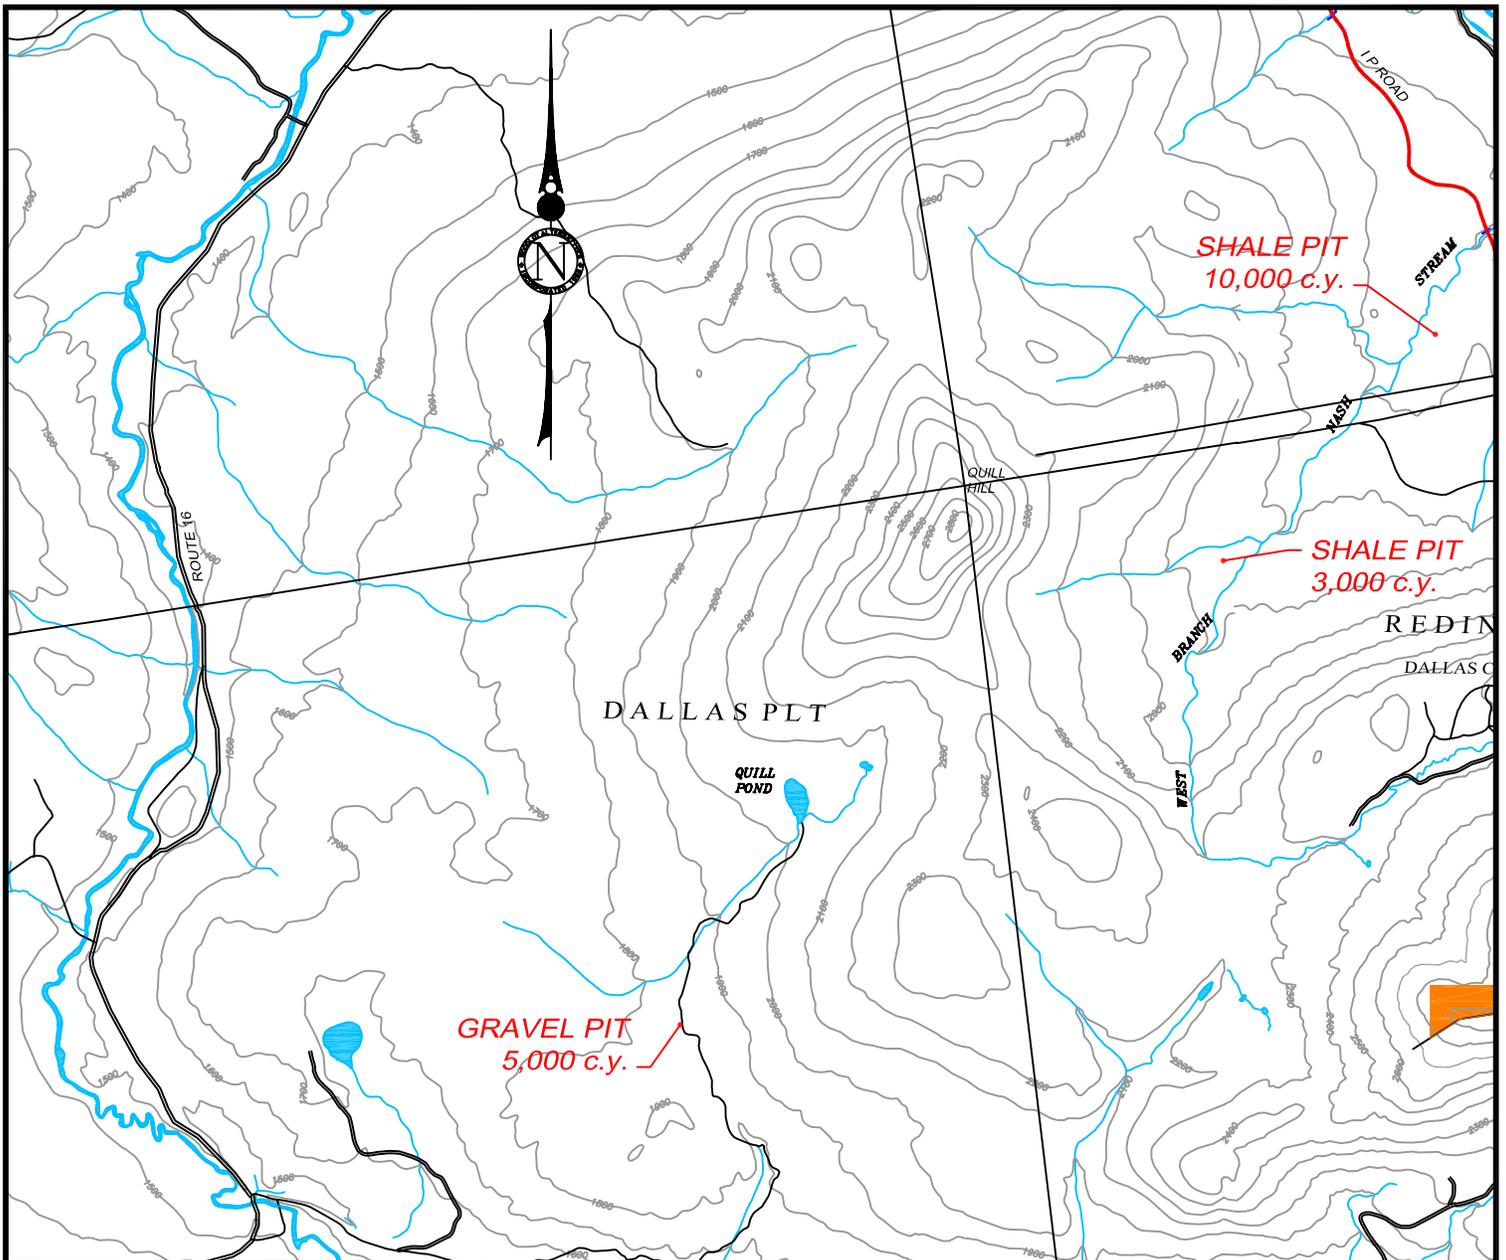

**BLACK NUBBLE WIND FARM PROJECT
REDINGTON MOUNTAIN WINDPOWER, L.L.C.**

**SHALE AND GRAVEL PIT
LOCATIONS**

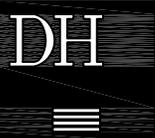

DeLuca-Hoffman Associates, Inc.
778 MAIN STREET, SUITE 8
SOUTH PORTLAND, ME 04106
207.775.1121
WWW.DELUCAHOFFMAN.COM

DRAWN:	JCS	DATE:	DEC. 2003
DESIGNED:	DDA	SCALE:	1"=4000'
CHECKED:	WGH	JOB NO.	1708.02
FILE NAME:	1708.02-BASE		

FIGURE

2 OF 2