

#L- _____
ATS # _____
Fees Paid _____
Date Received _____

MINOR REVISION APPLICATION
For Site Location, Natural Resources Protection Act & Stormwater Projects

This form shall be used for minor revisions to a project that has received previous Site Law, NRPA or Stormwater Law approval from the Department, where the revision(s) significantly decreases or eliminates an environmental impact, does not significantly expand the project, does not change the nature of the project or does not modify any Department findings with respect to any licensing criteria. If significant project changes are proposed, then an amendment application will be required by the Department.

Please contact the DEP for current fee schedule information. The fee schedule is updated every November 1. The fee is payable to "Treasurer, State of Maine", and **MUST** accompany the application.

Please type or print in black ink only

1. Name of Applicant:	Municipal Review Committee, Inc.	5. Name of Agent:	CES, Inc. Attn: Sean Thies
2. Applicant's Mailing Address:	395 State Street Ellsworth, ME 04605	6. Agent's Mailing Address:	CES, Inc. P.O. Box 639 Brewer, ME 04412
3. Applicant's Daytime Phone #:	207-664-1700	7. Agent's Daytime Phone #:	207-989-4824
4. Applicant e-mail address (REQUIRED):	glounder@mrcmaine.org	8. Agent e-mail address (REQUIRED):	sthies@ces-maine.com
LOCATION OF ACTIVITY			
9. Name of Project:	Access Road for solid waste processing facility		
10. Name of Town where project is located:	Hampden	11. County:	Penobscot
REQUIRED INFORMATION:			
12. Existing DEP permit number:	19884	13. DEP Project Manager for previous application (if known):	
14. Description of Proposed Change: (Use additional sheet, if necessary)	The applicant is proposing to construct an access road through a portion of property currently owned by H.O. Bouchard. A 100 foot Right of Way will be transferred to the Municipal Review Committee for this project.		

Provide all documentation necessary to support the proposed change. This documentation should include, as appropriate, revised site plans, construction drawings, and technical data such as HHE-200 forms. (If you are unsure of what information to include, please contact the original DEP project manager, or the Division of Land Resource Regulation in the appropriate regional office for assistance.)

This completed application form, fee and all supporting documents summarized above shall be sent to the appropriate DEP Office in Augusta, Portland or Bangor.

Bureau of Land and Water Quality 17 State House Station Augusta, ME 04333 Tel: (207) 287-3901	Bureau of Land and Water Quality 312 Canco Road Portland, ME 04103 Tel: (207) 822-6300	Bureau of Land and Water Quality 106 Hogan Road Bangor, ME 04401 (207) 941-4570
--	---	--

CERTIFICATIONS / SIGNATURES on PAGE 2

IMPORTANT: IF THE SIGNATURE BELOW IS NOT THE APPLICANT'S SIGNATURE, ATTACH LETTER OF AGENT AUTHORIZATION SIGNED BY THE APPLICANT.

By signing below the applicant (or authorized agent), certifies that he or she has read and understood the following :

CERTIFICATIONS / SIGNATURES

"I certify under penalty of law that I have personally examined the information submitted in this document and all attachments thereto and that, based on my inquiry of those individuals immediately responsible for obtaining the information, I believe the information is true, accurate, and complete. I am aware there are significant penalties for submitting false information, including the possibility of fine and imprisonment. I authorize the Department to enter the property that is the subject of this application, at reasonable hours, including buildings, structures or conveyances on the property, to determine the accuracy of any information provided herein.

Further, I hereby authorize the DEP to send me an electronically signed decision on the license I am applying for with this application by e-mailing the decision to the electronic address located on the front page of this application (see #4 and #8)"

Signed:

Title

Executive Director

Date:

June 18, 2015

Notice of Intent to Comply with Maine Construction General Permit

If over one acre of new disturbance will result as part of the proposed minor revision, please sign here acknowledging that with this minor revision form and signature below, I am filing notice of my intent to carry out work which meets the requirements of the Maine Construction General Permit. I have read and will comply with all of the MCGP standards.

Signed


Date:


June 18, 2015

NOTE: If a Notice of Intent is required, you must file a Notice of Termination (NOT form available from the Department) within 20 days of completing permanent stabilization of the project site.

PROJECT DESCRIPTION

The Applicant is proposing to construct an access road for a proposed solid waste processing facility off the Coldbrook Road in Hampden, Maine. In order to complete this work a 100 foot right of way along the proposed corridor will be purchased from the affected property owners. A portion of the land to be purchased is currently included in an existing Site Location of Development Act (SLODA) permit for H.O. Bouchard. This Minor Revision is being filed to remove the portion of land within the proposed 100 foot right of way from inclusion in that SLODA.

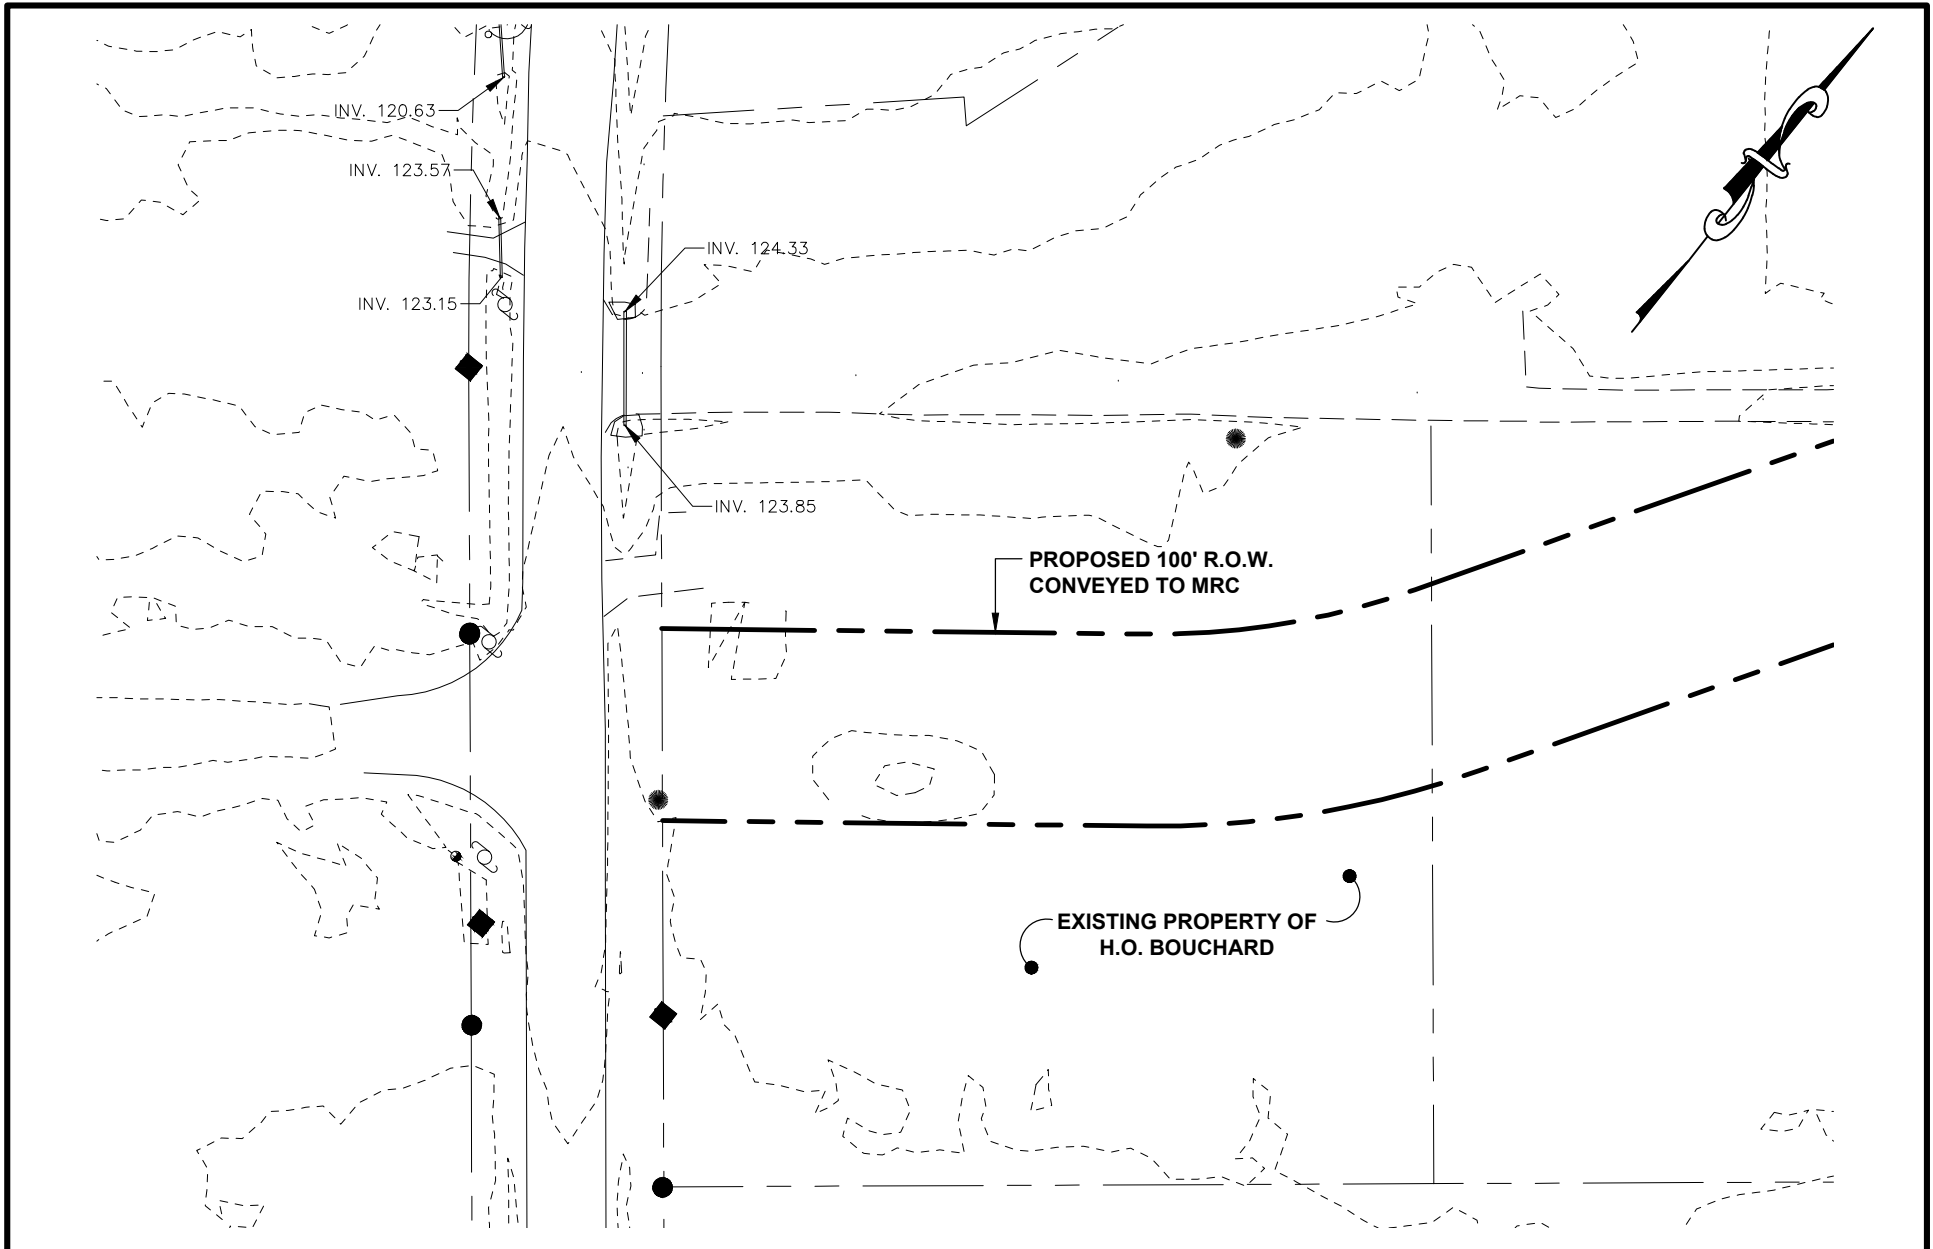

PROJECT TITLE:	MRC ACCESS ROAD HAMPDEN, MAINE	DWG: 1	BY: WAB	
SHEET TITLE:	EXHIBIT 1	JN: 10973.002	DATE: 2015-06-24	
		SCALE: 1"=60'	REV: REV DATE:	