


Attachment A


Plans

- **Service Plaza/Rest Area-Phase 1**
- **Service Plaza/Rest Area-Phase 2**
- **Service Plaza/Rest Area-Phase 3**
- **Route 126 Modifications**

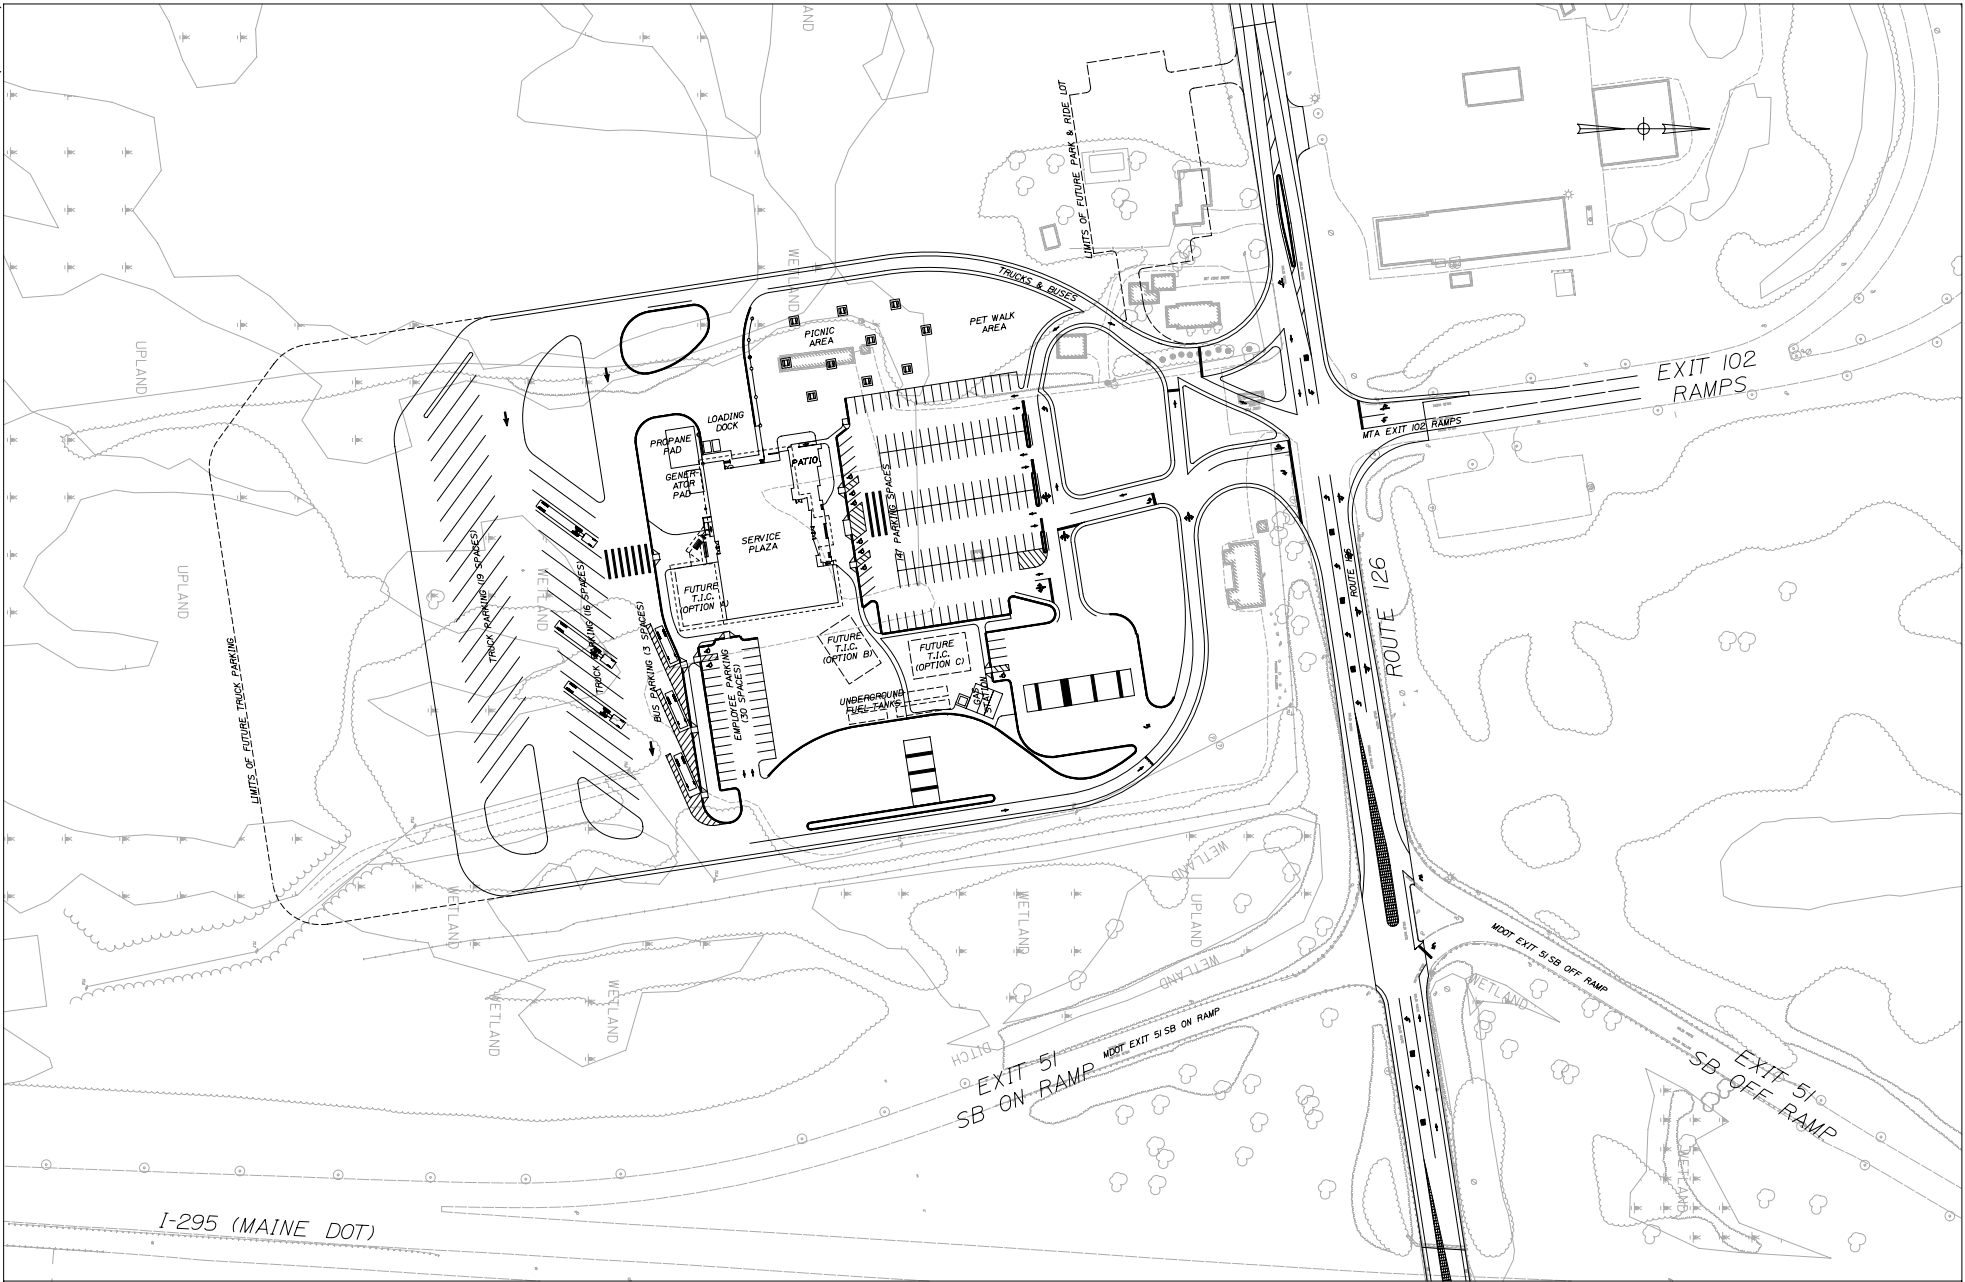


HNTB

**PROPOSED GARDINER SERVICE PLAZA
PRELIMINARY DESIGN - PHASE 1**

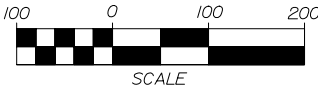


West Gardiner, Maine

Date: November 2006

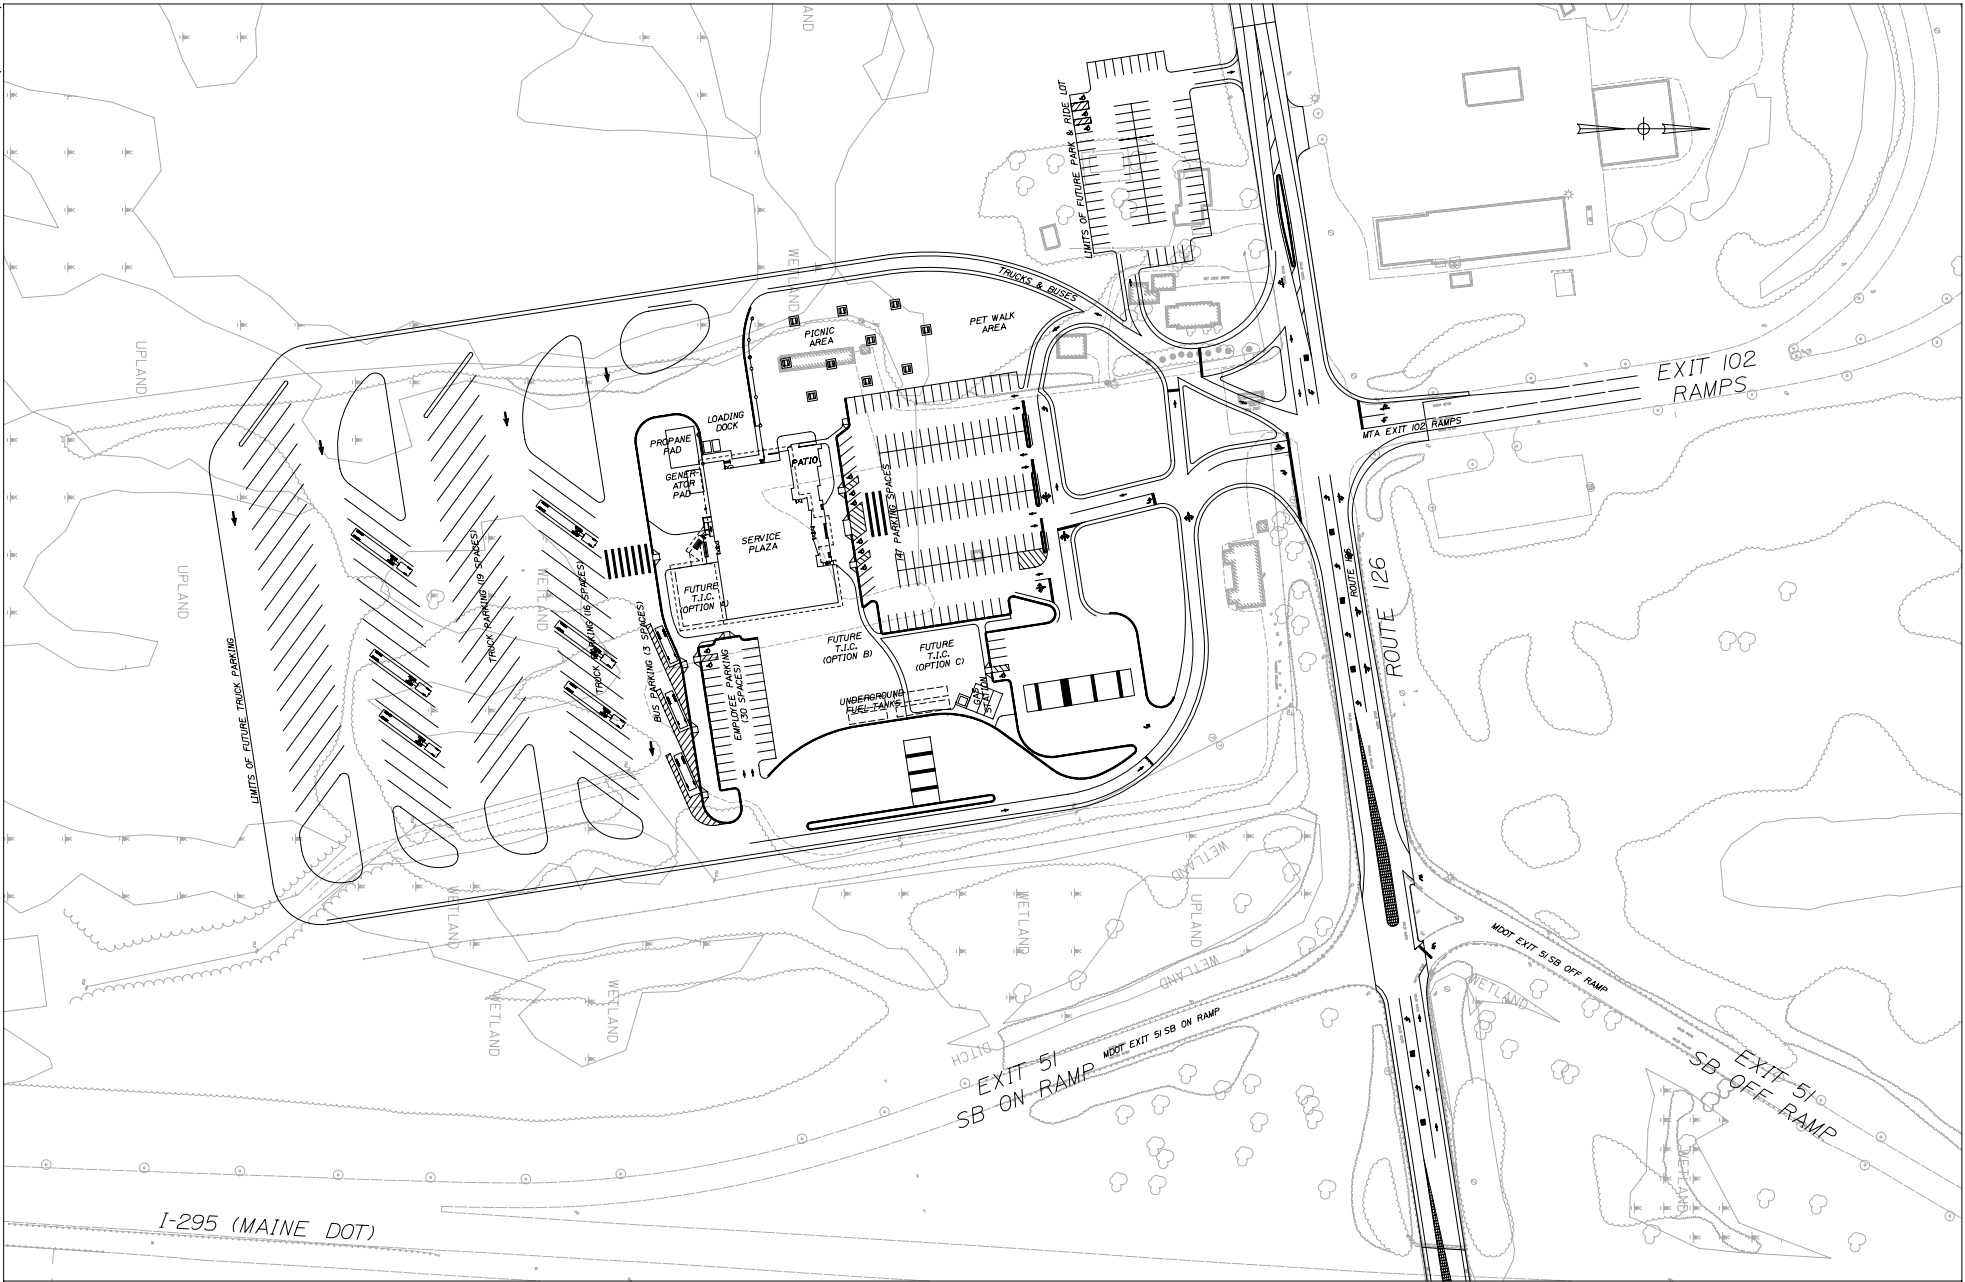


HNTB

**PROPOSED GARDINER SERVICE PLAZA
PRELIMINARY DESIGN - PHASE 2**

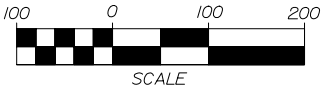


West Gardiner, Maine

Date: November 2006

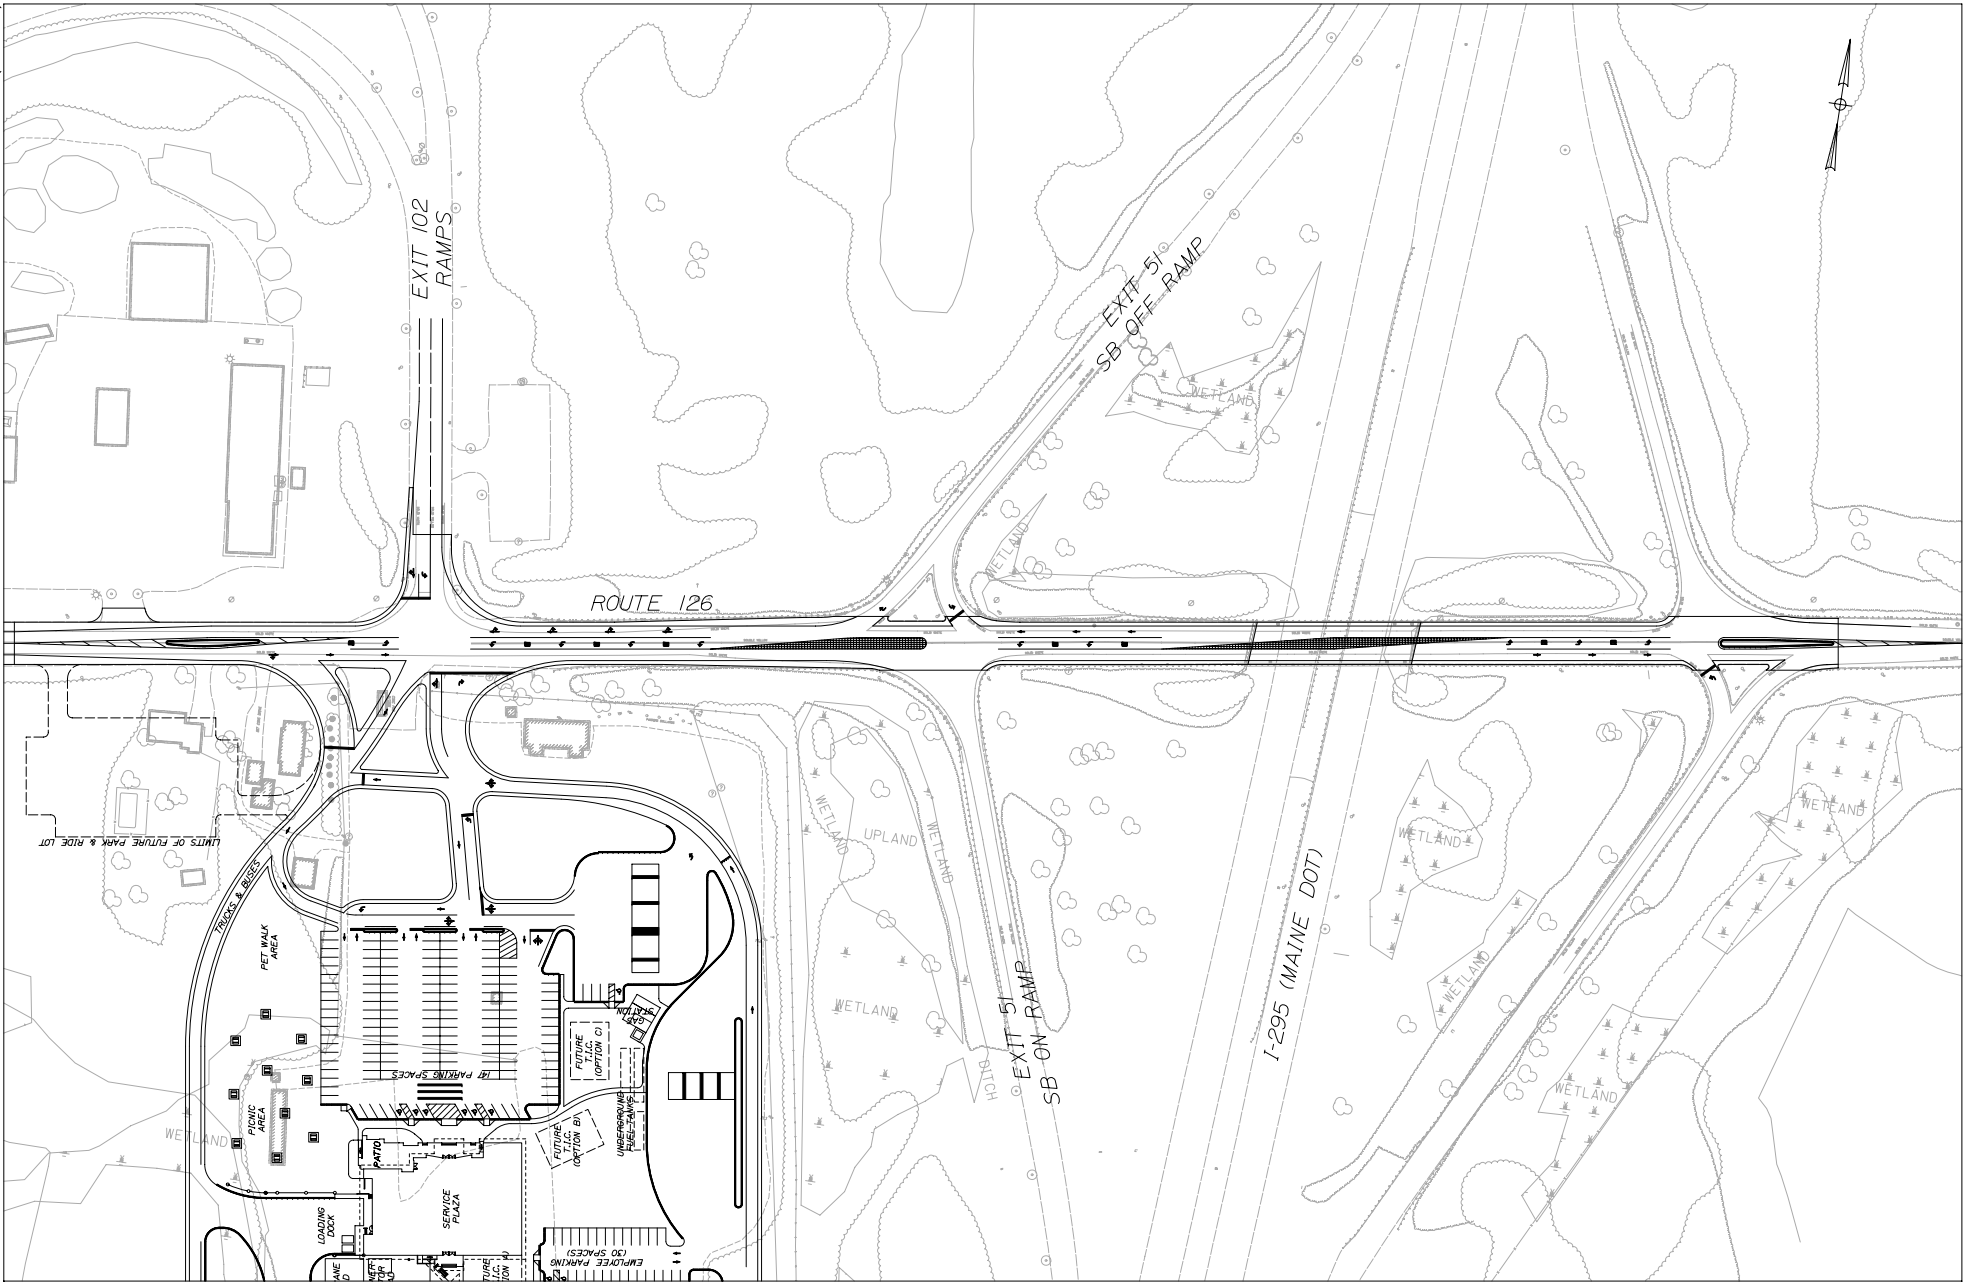

HNTB

**PROPOSED GARDINER SERVICE PLAZA
PRELIMINARY DESIGN - ROUTE 126 MODIFICATIONS**

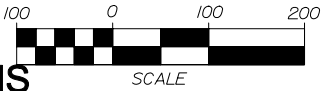

West Gardiner, Maine

Date: November 2006