
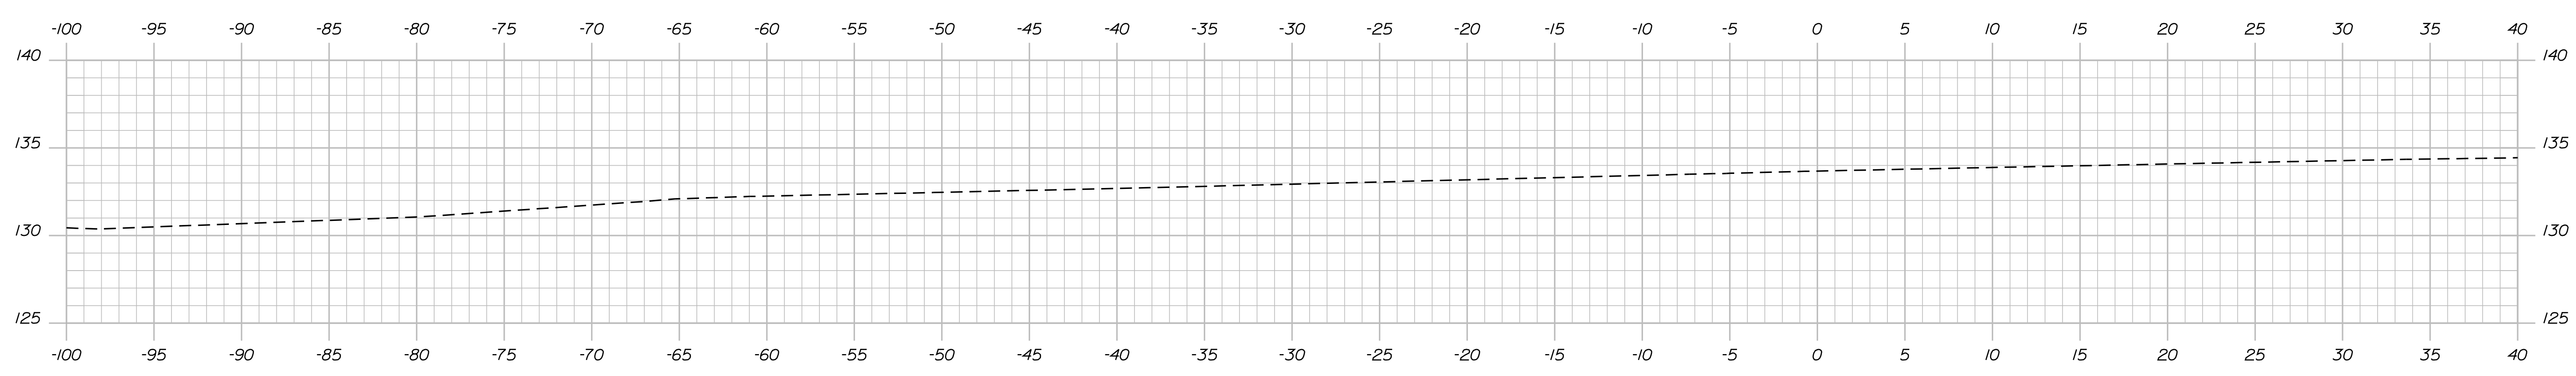
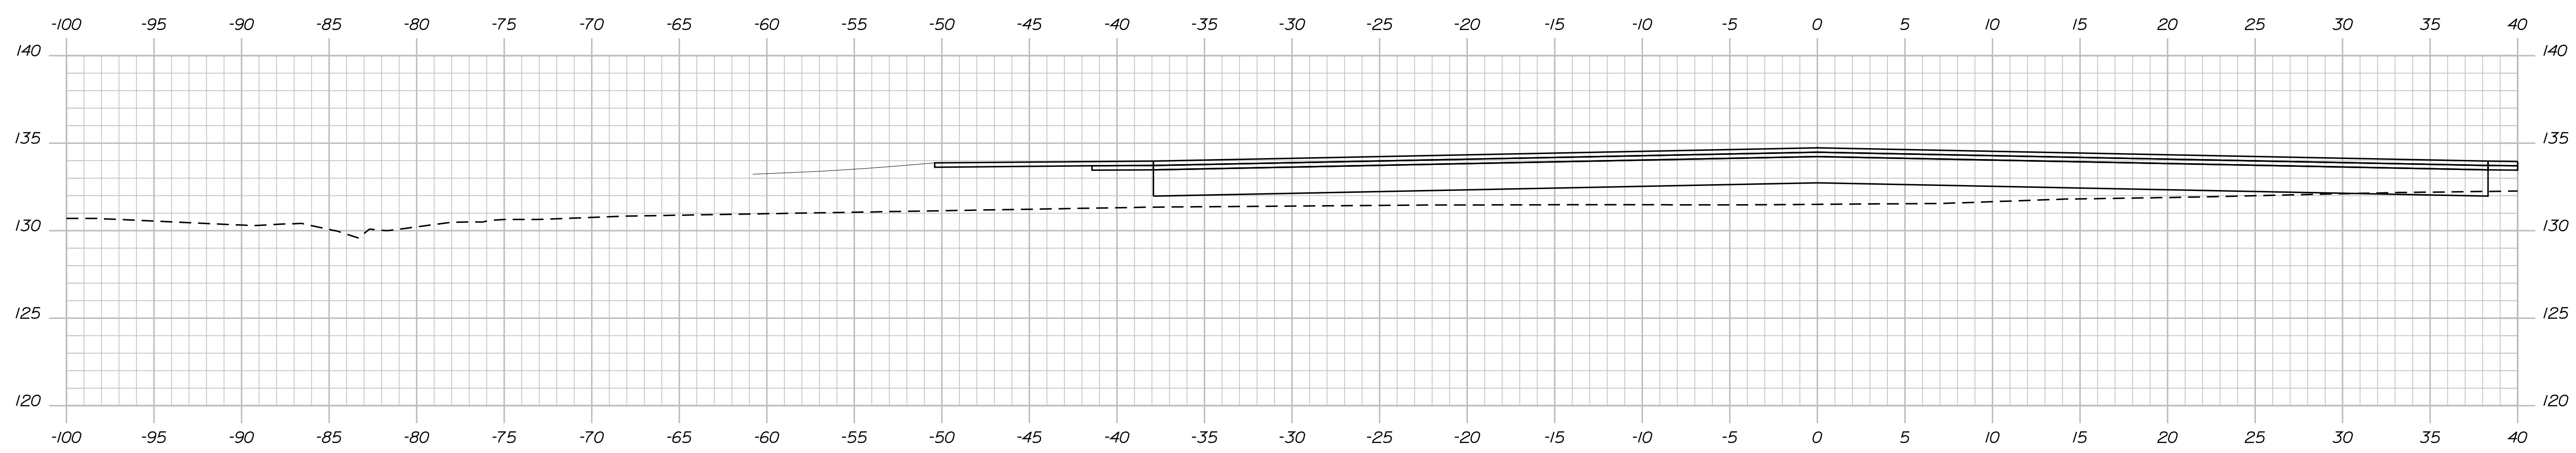


Date: 2/8/2010

Username: Jeffrey.Velieux

Division: HIGHWAY

Filename: ... \MSTA020_XSECT_0+00_001.dgn

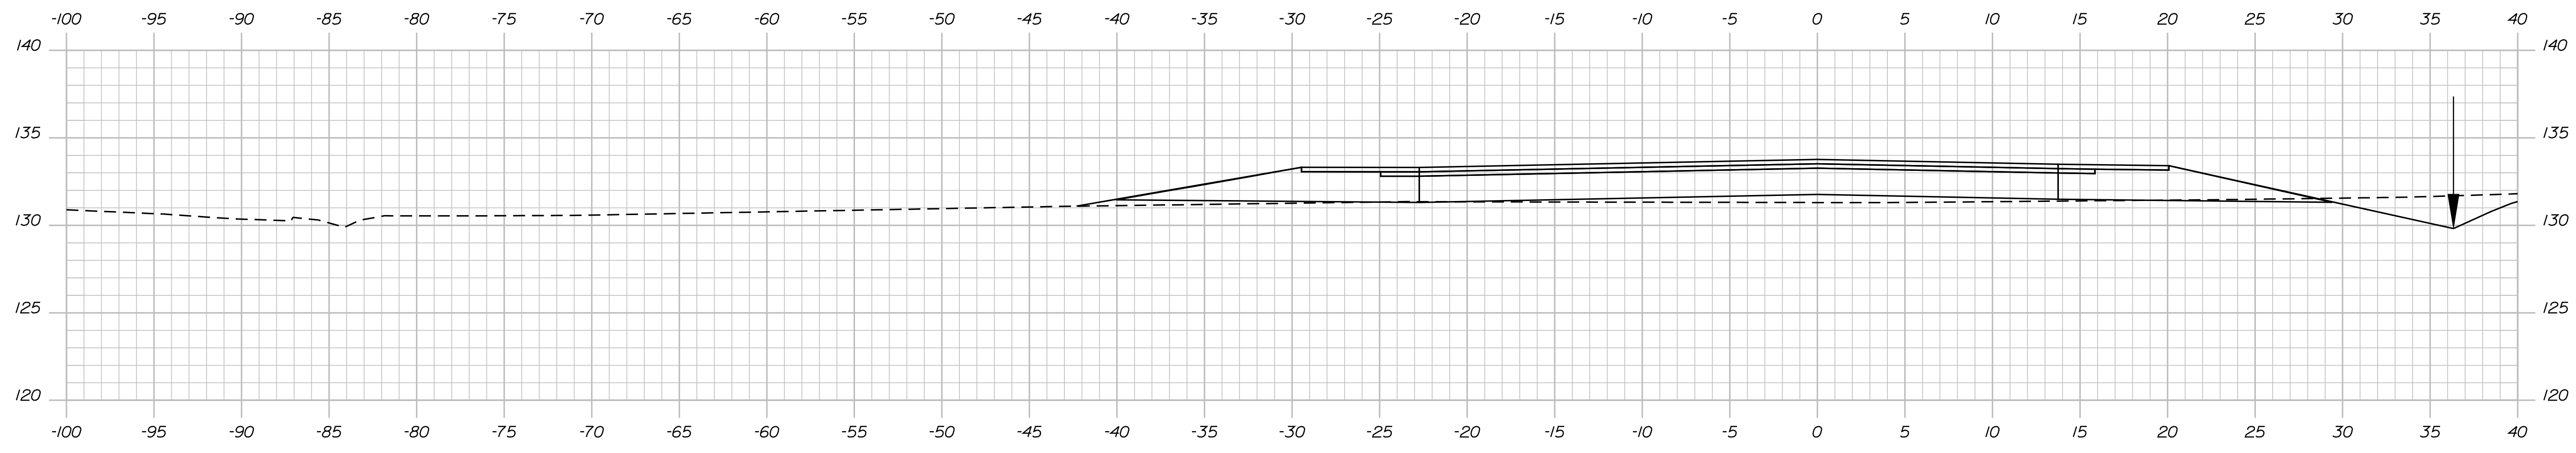

STATE OF MAINE
DEPARTMENT OF TRANSPORTATION
CM-1615(400)X
PIN
16154.00
HIGHWAY PLANS

SIGNATURE
P.E. NUMBER
DATE

PROJ. MANAGER	BY	DATE
C. Small	J. Velieux	
DESIGN DETAILED		
CHECKED-REVIEWED		
DESIGN DETAILED		
DESIGN DETAILED		
REVISIONS 1		
REVISIONS 2		
REVISIONS 3		
REVISIONS 4		
FIELD CHANGES		

**GORHAM
PARK & RIDE LOT
CROSS SECTIONS**


SHEET NUMBER
20
OF 5

Date: 2/8/2010


Username: Jeffrey.Veilux

Division: HIGHWAY


Filename: ... \msto\021_XSECT_0+75_002.dgn

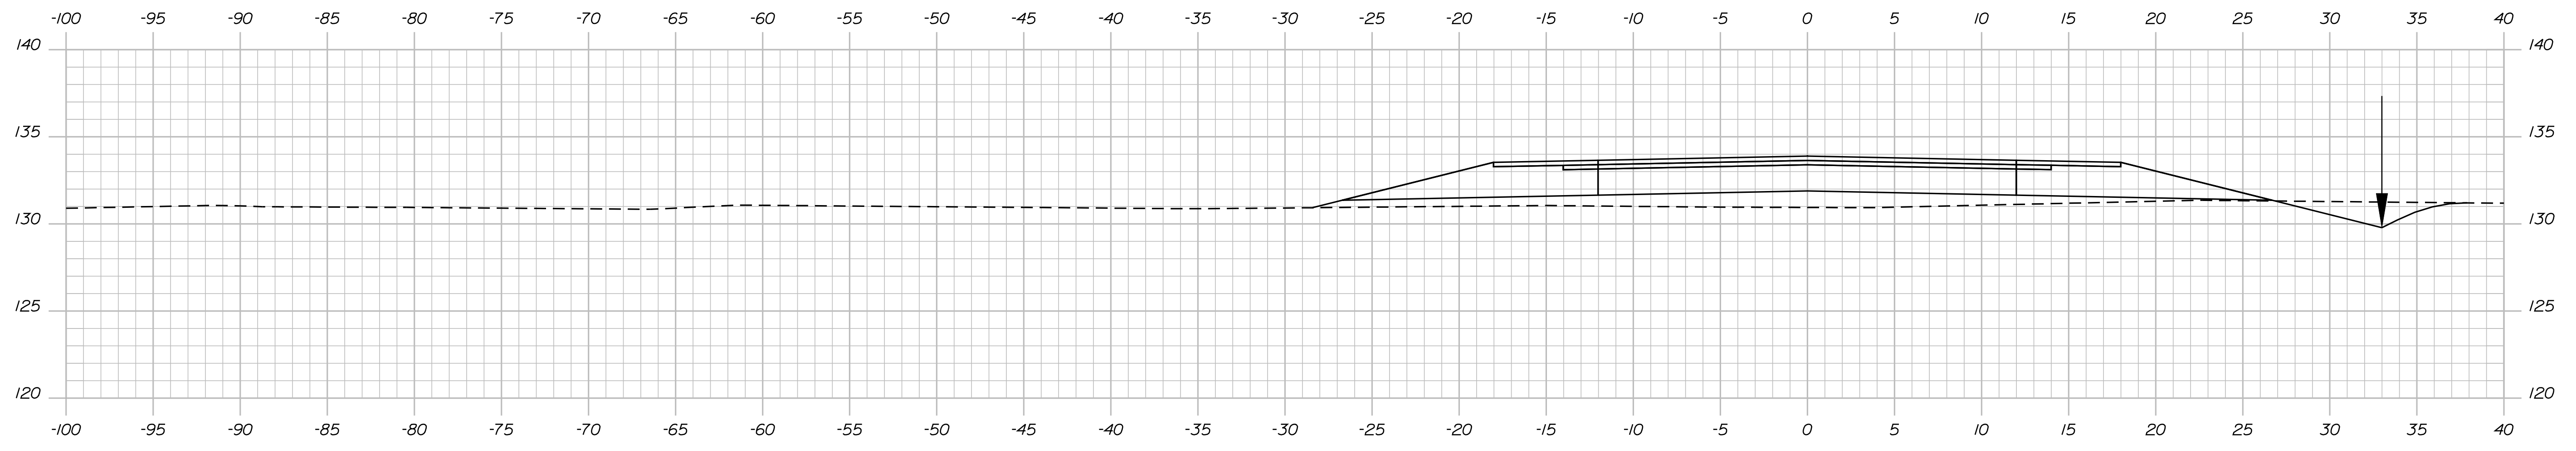

1+25.00

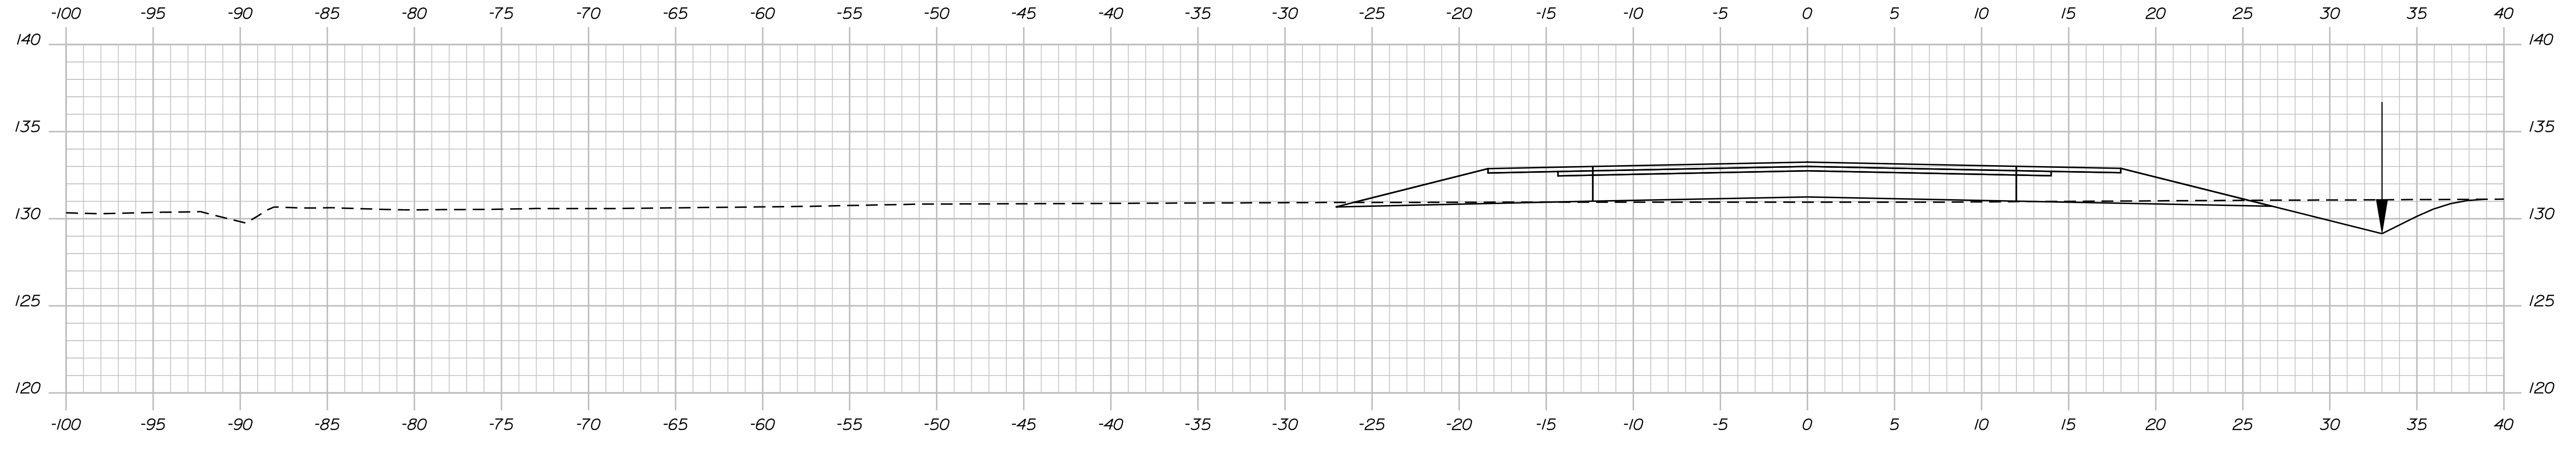

1+00.00

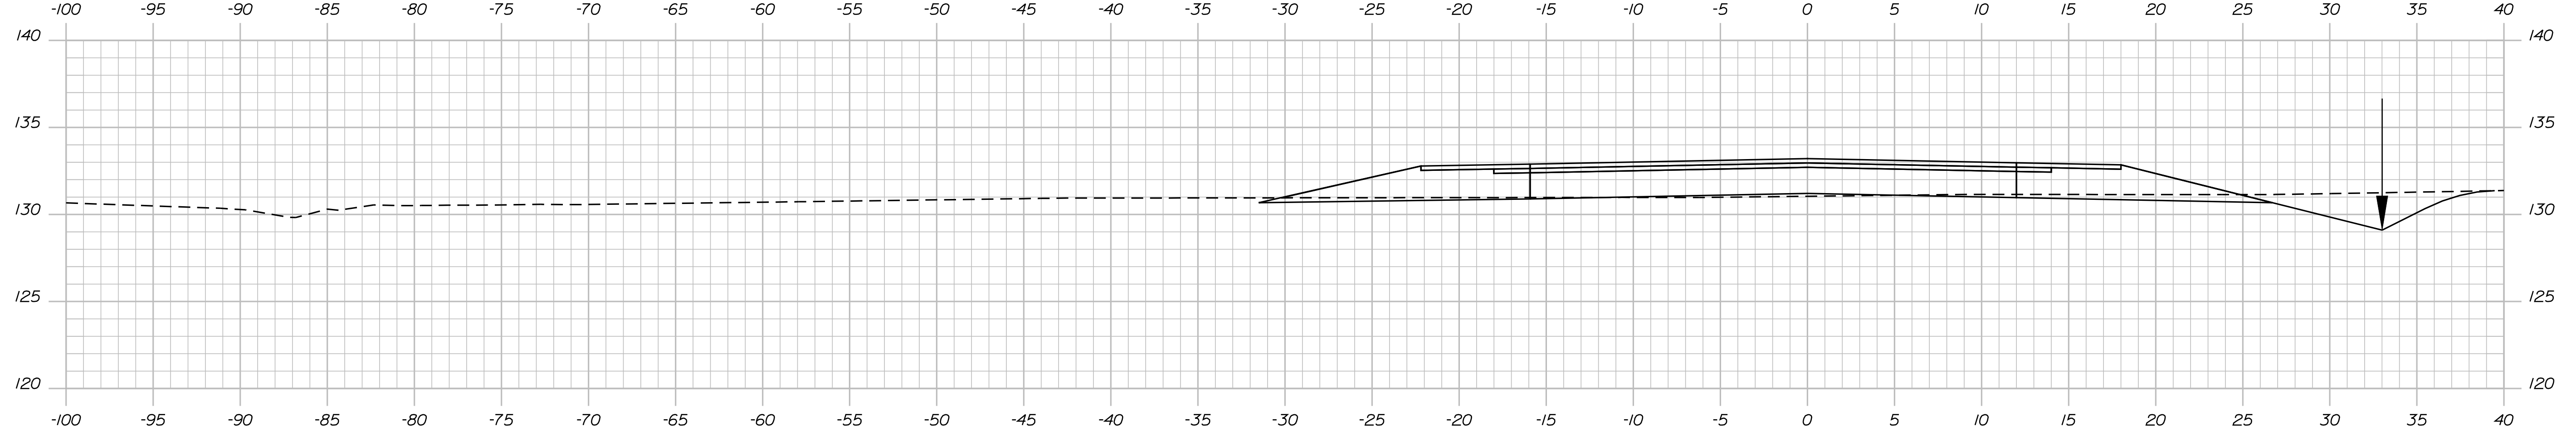

0+75.00

STATE OF MAINE
DEPARTMENT OF TRANSPORTATION
CM-1615(400)X
PIN 16154.00
HIGHWAY PLANS

DATE	SIGNATURE
BY	P.E. NUMBER
PROJ. MANAGER	DATE

PROJ. MANAGER	BY	DATE
C. Small	J. Veilux	
CHECKED-REVIEWED	A. Mousberg	
DESIGN DETAILED		
DESIGN DETAILED		
REVISIONS 1		
REVISIONS 2		
REVISIONS 3		
REVISIONS 4		
FIELD CHANGES		

GORHAM
PARK & RIDE LOT
CROSS SECTIONS

SHEET NUMBER
21
OF 5


Sta. 0+75.00 to Sta. 1+25.00

Date: 2/8/2010


Username: Jeffrey.Velieux

Division: HIGHWAY


Filename: ... \msta\022_XSECT_1+50_003.dgn

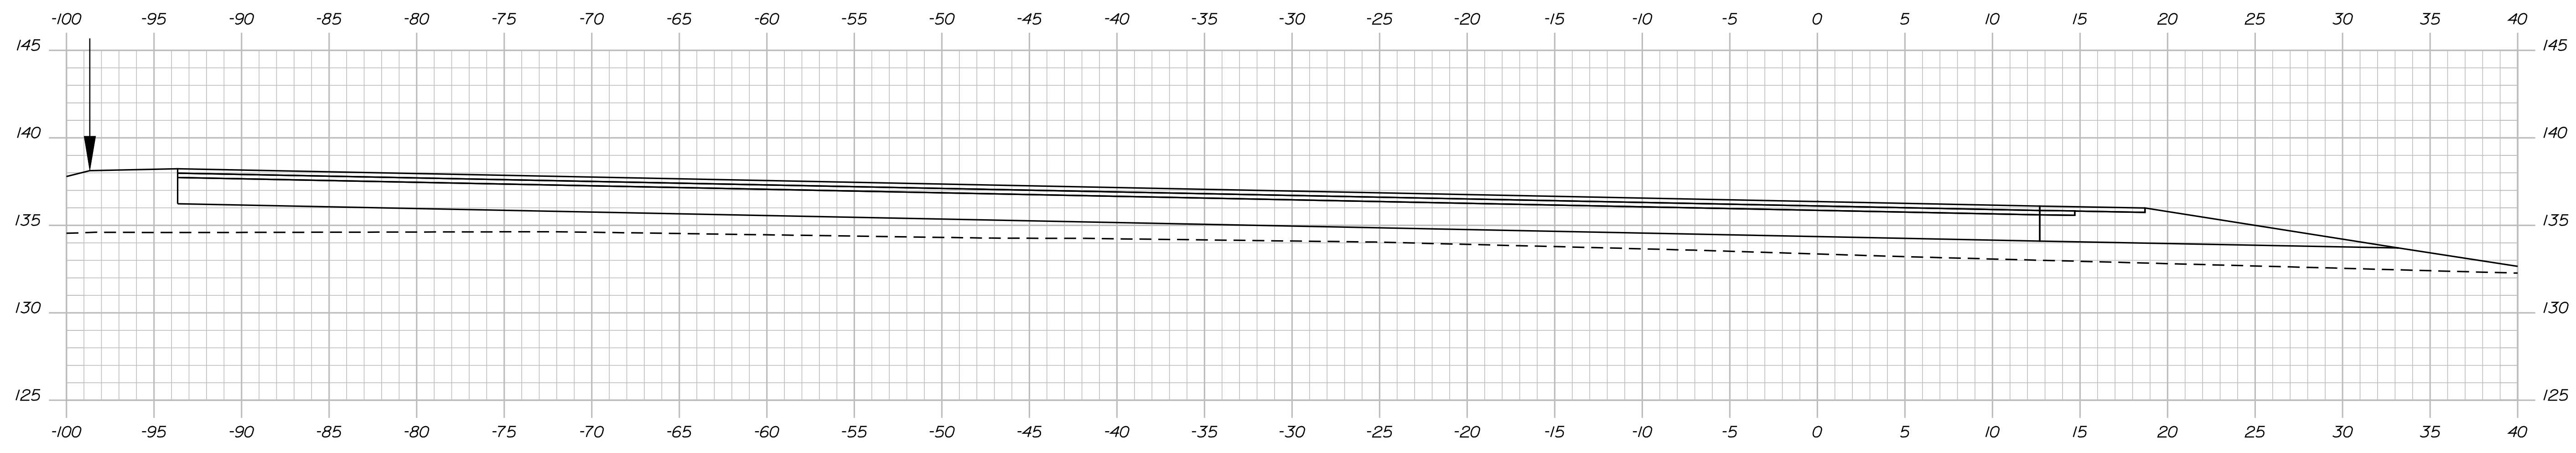

2+00.00

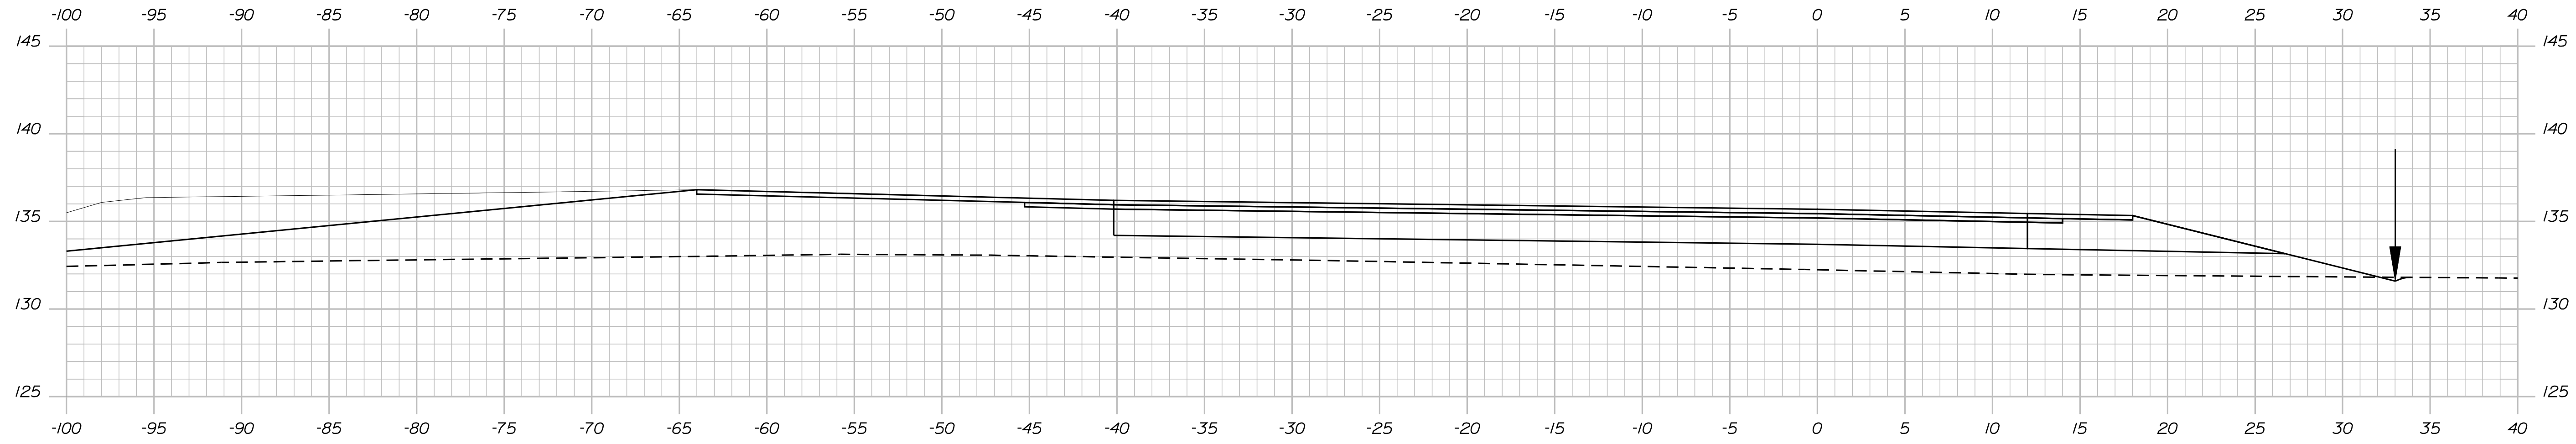

1+75.00

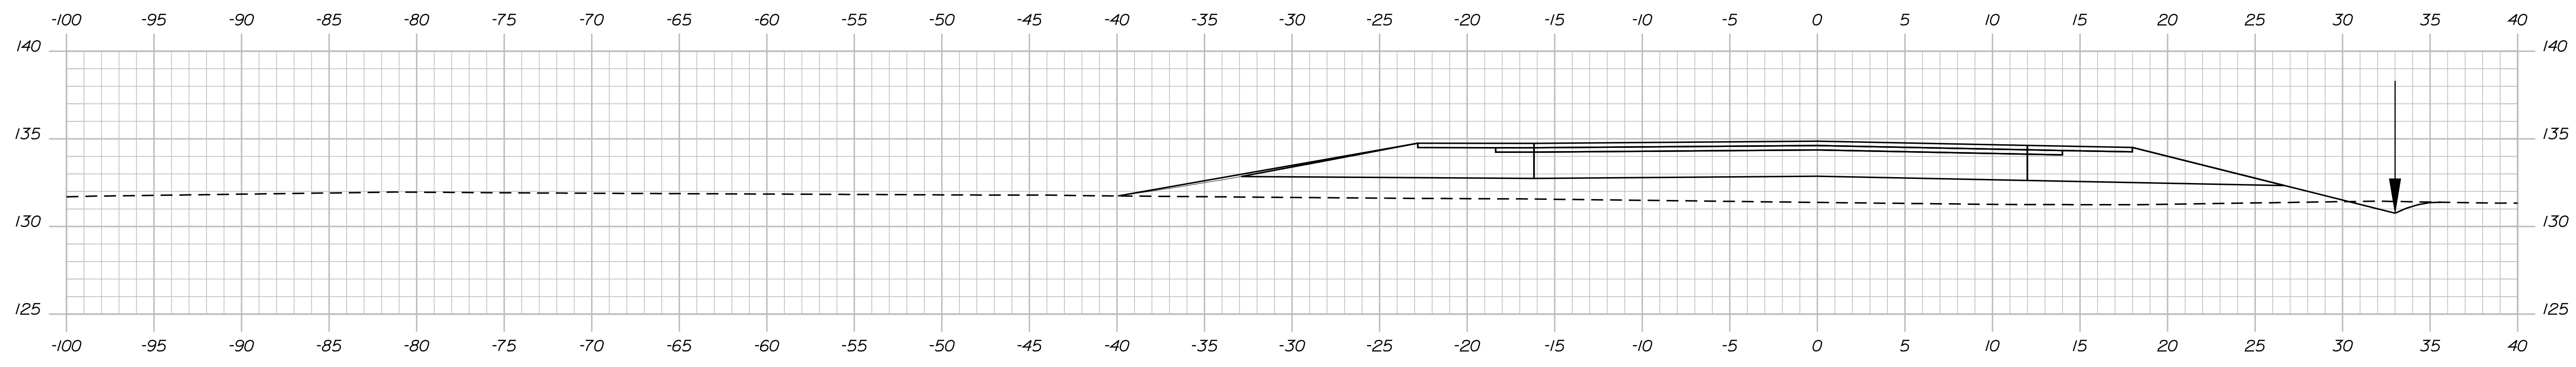

1+50.00

STATE OF MAINE
DEPARTMENT OF TRANSPORTATION
CM-1615(400)X
PIN 16154.00
HIGHWAY PLANS

PROJ. MANAGER	DATE
C. Small	
DESIGN DETAILED	SIGNATURE
A. Mousereau	
CHECKED-REVIEWED	P.E. NUMBER
J. Velieux	
DESIGN DETAILED	DATE
DESIGN DETAILED	
REVISIONS 1	
REVISIONS 2	
REVISIONS 3	
REVISIONS 4	
FIELD CHANGES	

GORHAM
PARK & RIDE LOT
CROSS SECTIONS


SHEET NUMBER
22
OF 5

Date: 2/8/2010


Username: Jeffrey.Veilieux

Division: HIGHWAY


Filename: ... \msto\023_XSECT_2+25_004.dgn

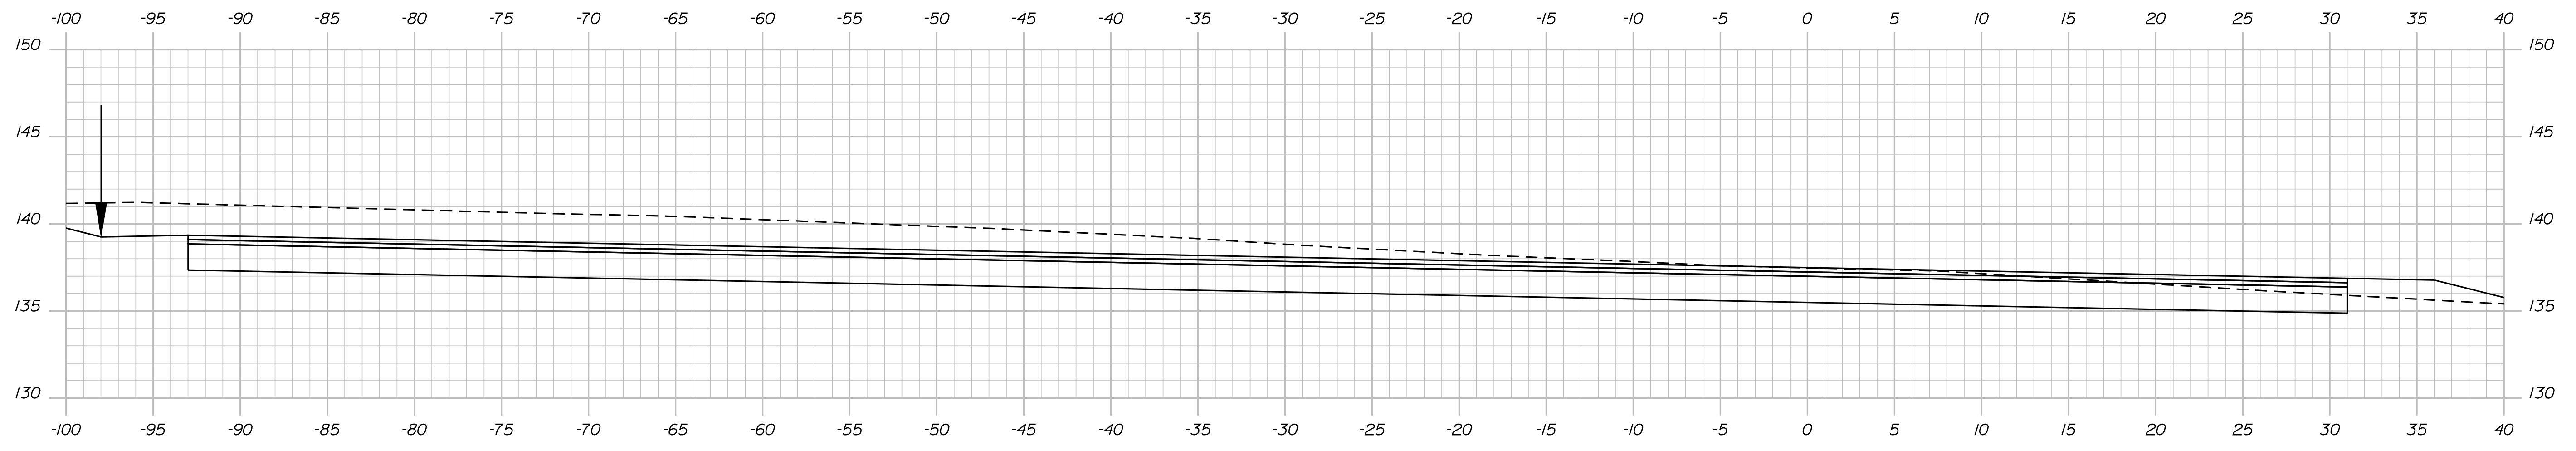

2+75.00

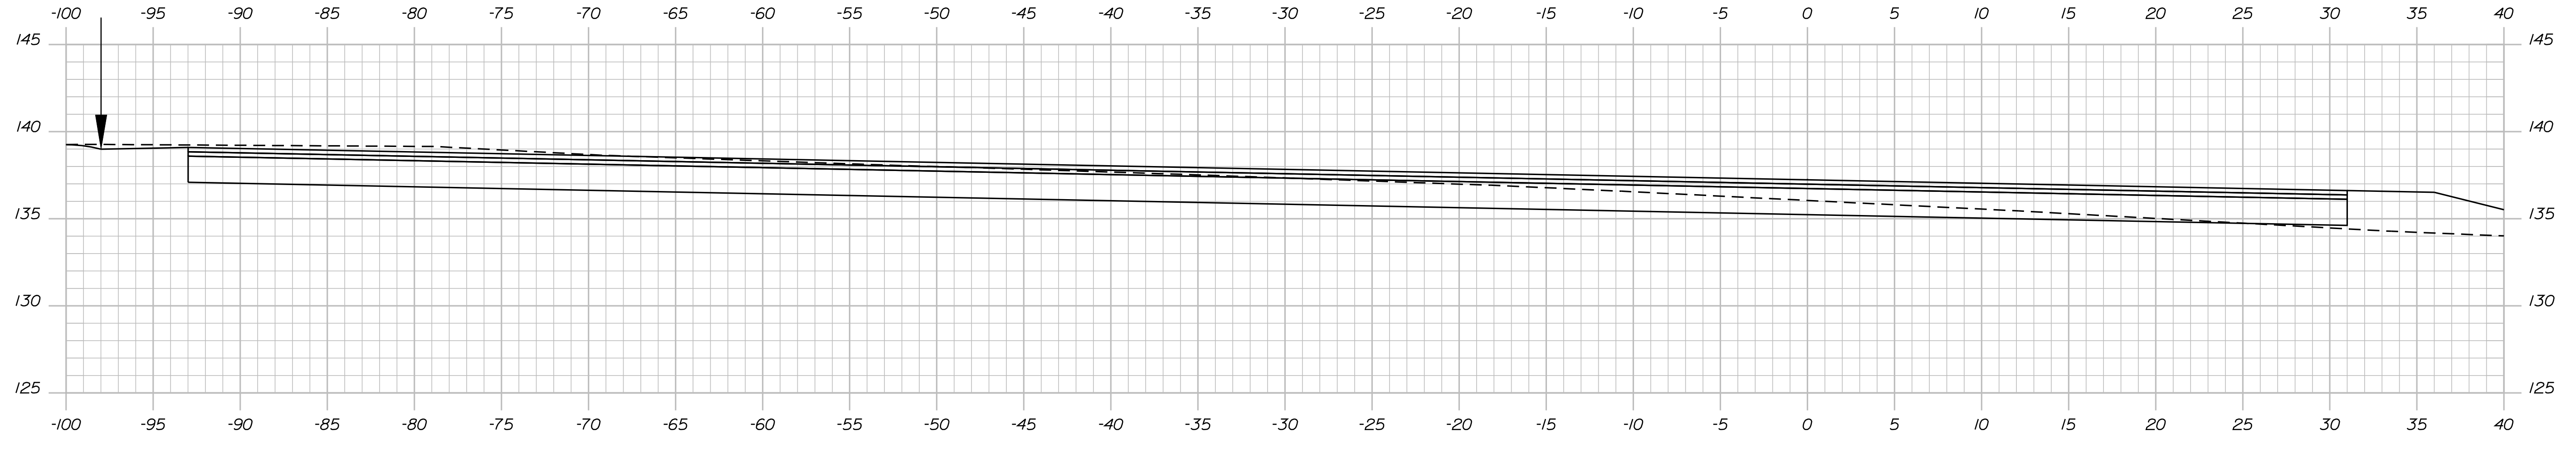

2+50.00

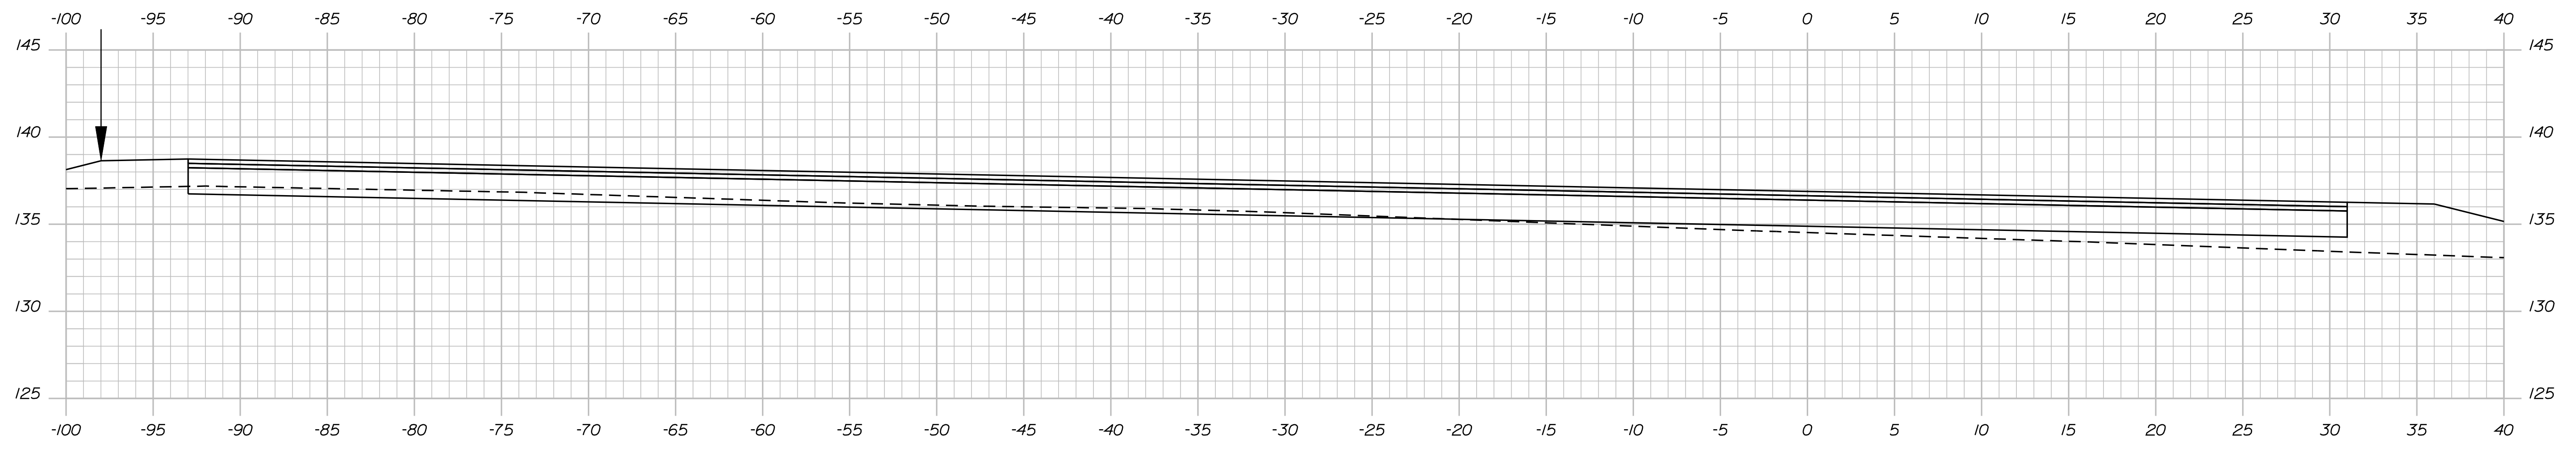

2+25.00

STATE OF MAINE
DEPARTMENT OF TRANSPORTATION
CM-1615(400)X
PIN 16154.00
HIGHWAY PLANS

PROJ. MANAGER	BY	DATE
C. Small	J. Veilieux	
CHECKED-REVIEWED	SIGNATURE	
DESIGN DETAILED	P.E. NUMBER	
DESIGN DETAILED	DATE	
REVISIONS 1		
REVISIONS 2		
REVISIONS 3		
REVISIONS 4		
FIELD CHANGES		

GORHAM
PARK & RIDE LOT
CROSS SECTIONS


SHEET NUMBER
23
OF 5

Date: 2/8/2010


Username: Jeffrey.Veilieux

Division: HIGHWAY


Filename: ... \msta\024_XSECT_3+00_005.dgn

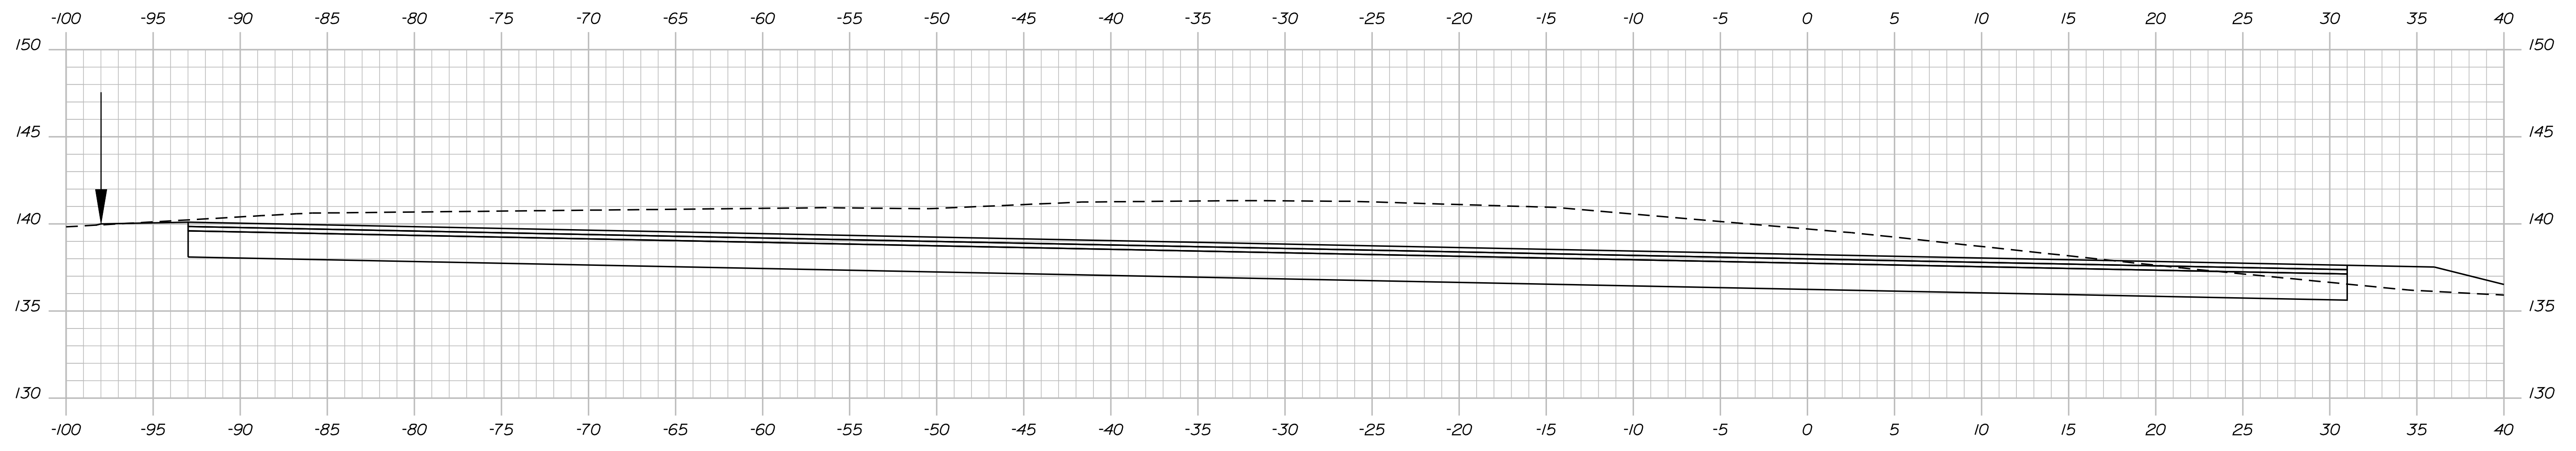

3+50.00

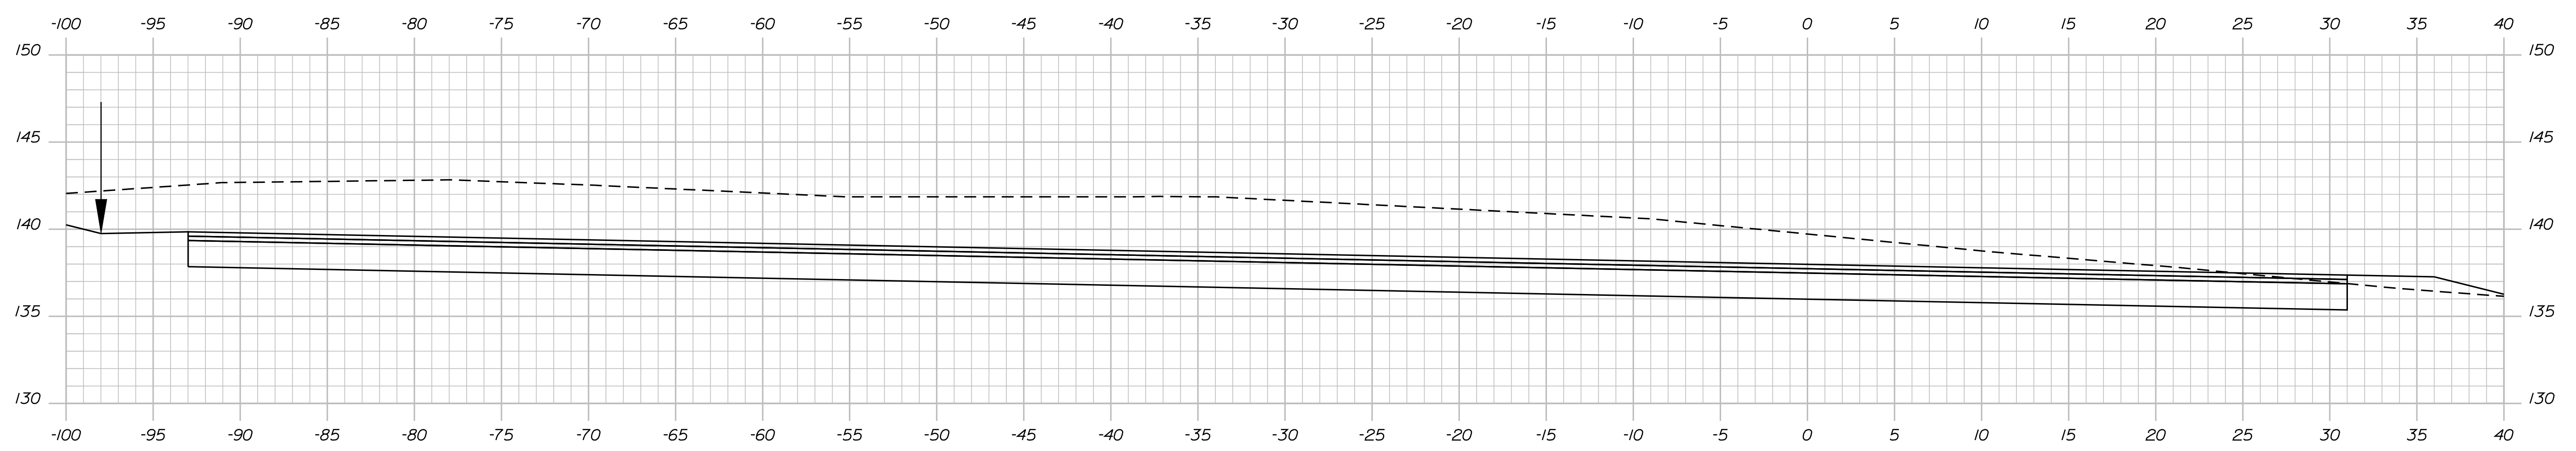

3+25.00

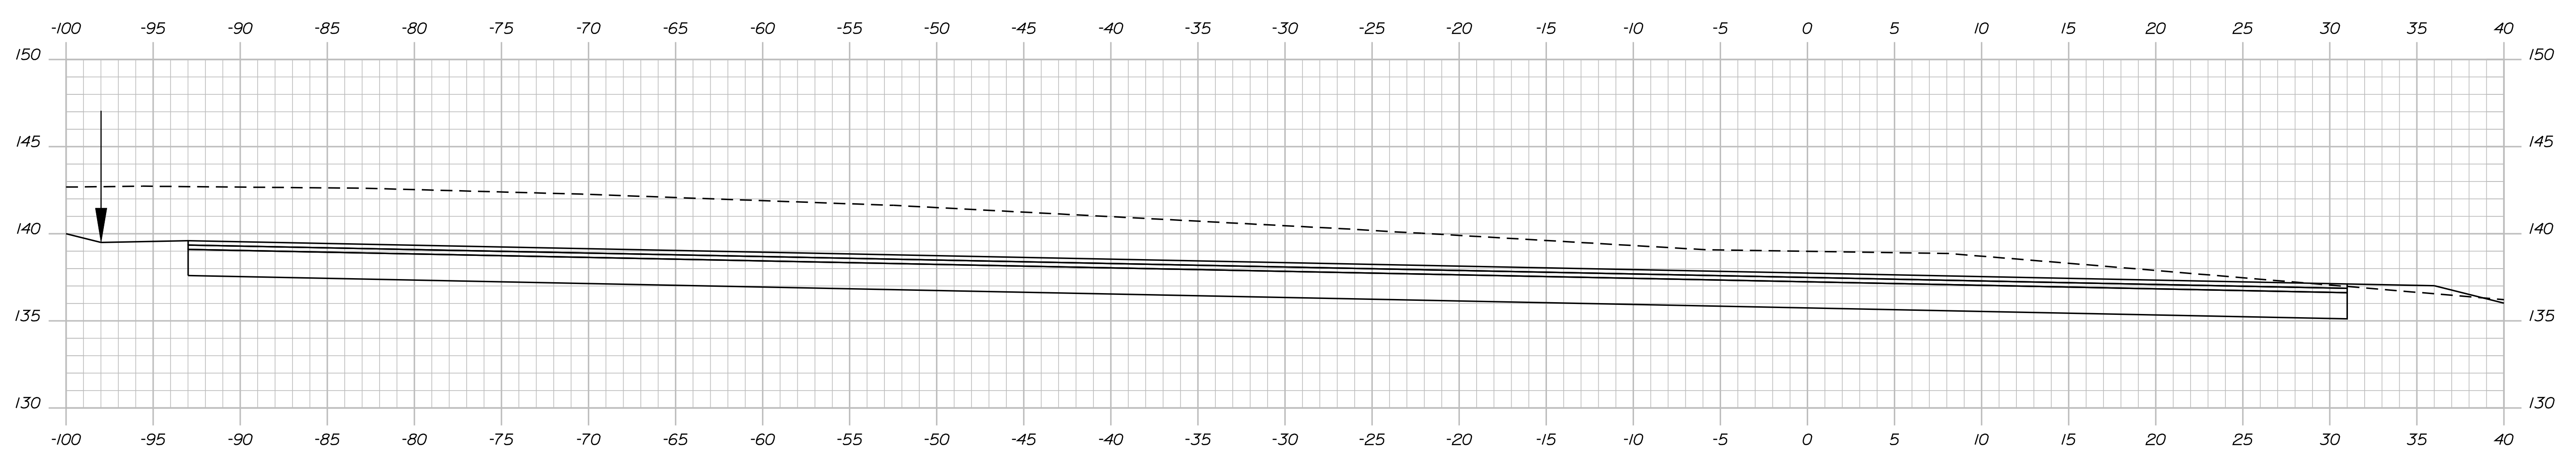

3+00.00

STATE OF MAINE
DEPARTMENT OF TRANSPORTATION
CM-1615(400)X
PIN 16154.00
HIGHWAY PLANS

DESIGN DETAILED	BY	DATE
CHECKED-REVIEWED	C. Small	
DESIGN DETAILED	A. Mousereau	J. Veilieux
DESIGN DETAILED		
REVISIONS 1		
REVISIONS 2		
REVISIONS 3		
REVISIONS 4		
FIELD CHANGES		

SIGNATURE	P.E. NUMBER	DATE

GORHAM
PARK & RIDE LOT
CROSS SECTIONS


SHEET NUMBER
24
OF 5

Date: 2/8/2010


Username: Jeffrey.Veilux

Division: HIGHWAY


Filename: ... \msta\025_XSECT_3+75_006.dgn

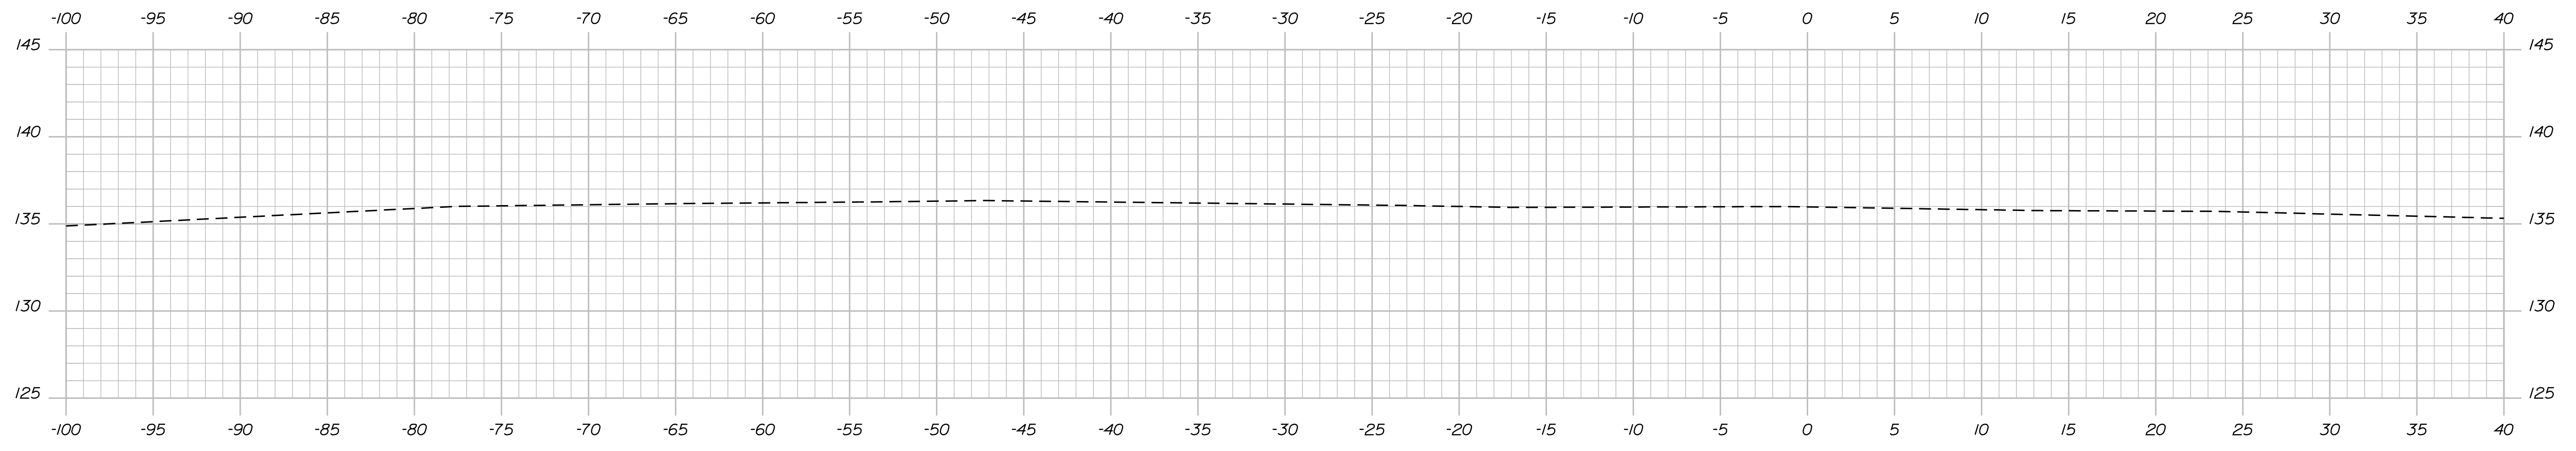

4+25.00

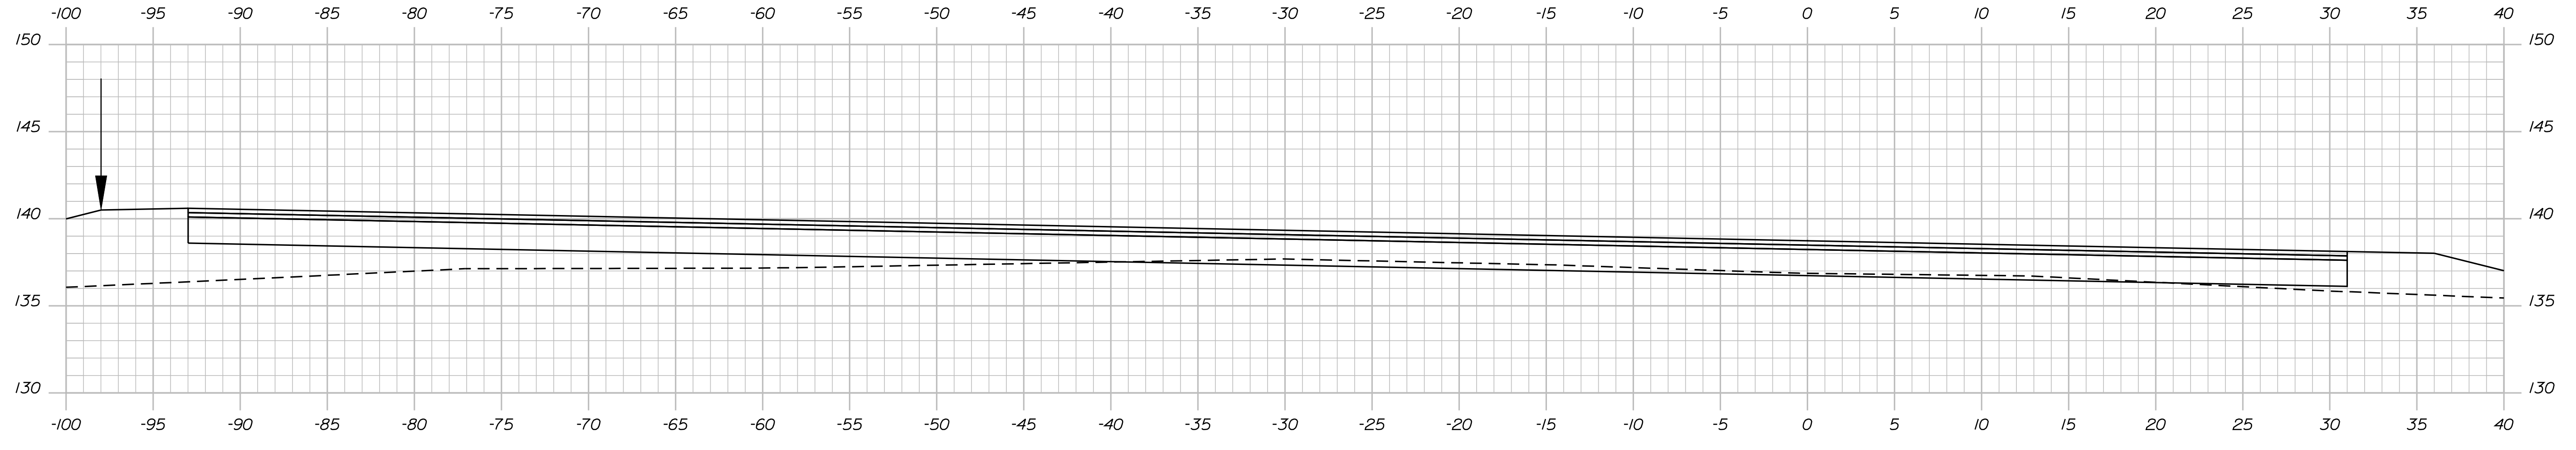

4+00.00

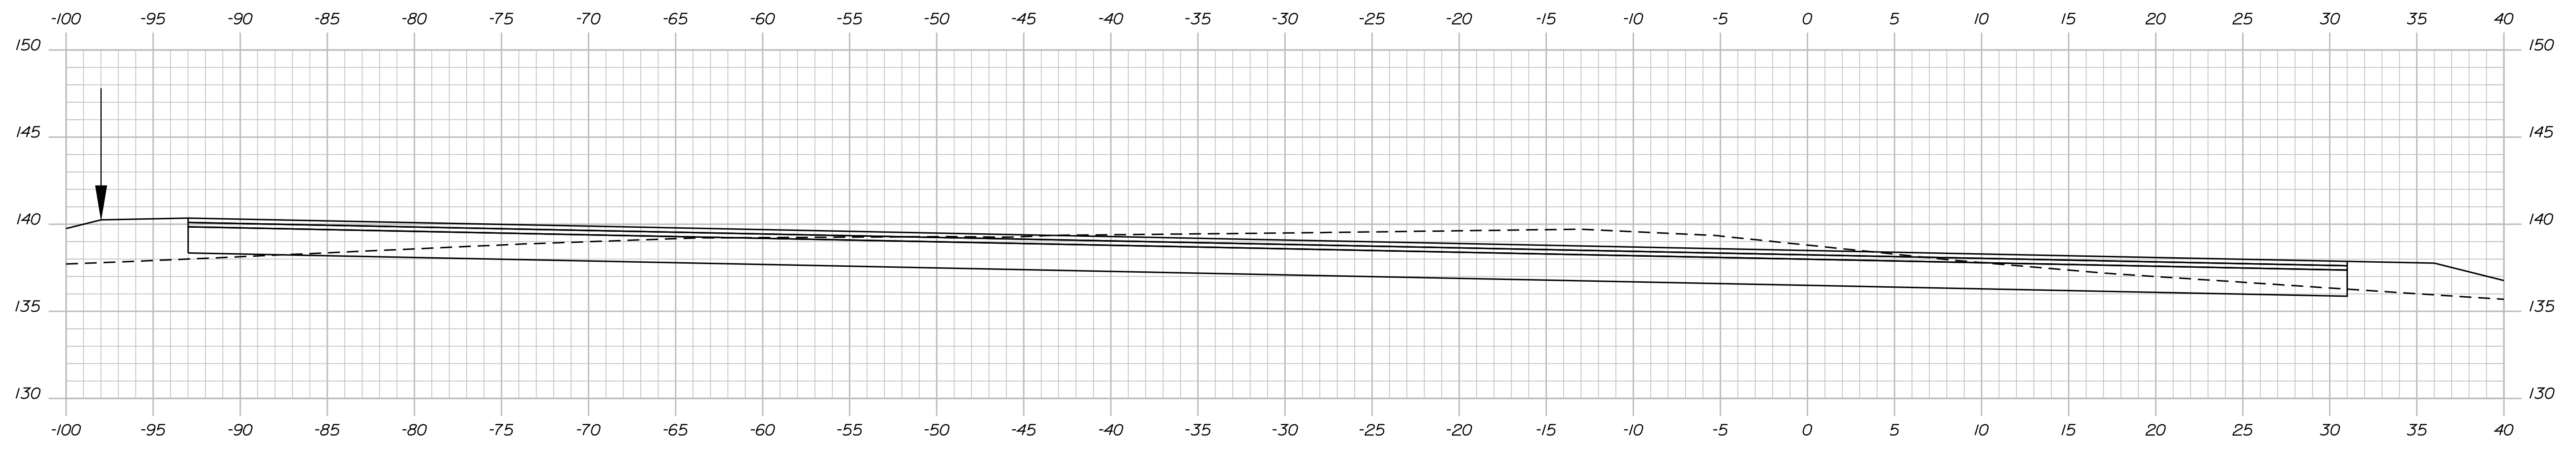

3+75.00

STATE OF MAINE
DEPARTMENT OF TRANSPORTATION
CM-1615(400)X
PIN 16154.00
HIGHWAY PLANS

PROJ. MANAGER	DATE
C. Small	
CHECKED-REVIEWED	SIGNATURE
A. Mousberg	
DESIGN DETAILED	P.E. NUMBER
DESIGN DETAILED	DATE
REVISIONS 1	
REVISIONS 2	
REVISIONS 3	
REVISIONS 4	
FIELD CHANGES	

GORHAM
PARK & RIDE LOT
CROSS SECTIONS

SHEET NUMBER
25
OF 5