


F.H.V.A. REG. NO.	STATE	PROJECT NUMBER	SHEET NO.	TOTAL SHEET
1	MAINE			

ENTRANCES WITH HIGH NUMBER OF TRUCK MOVEMENTS
MAY BE DESIGNED ON AN INDIVIDUAL BASIS

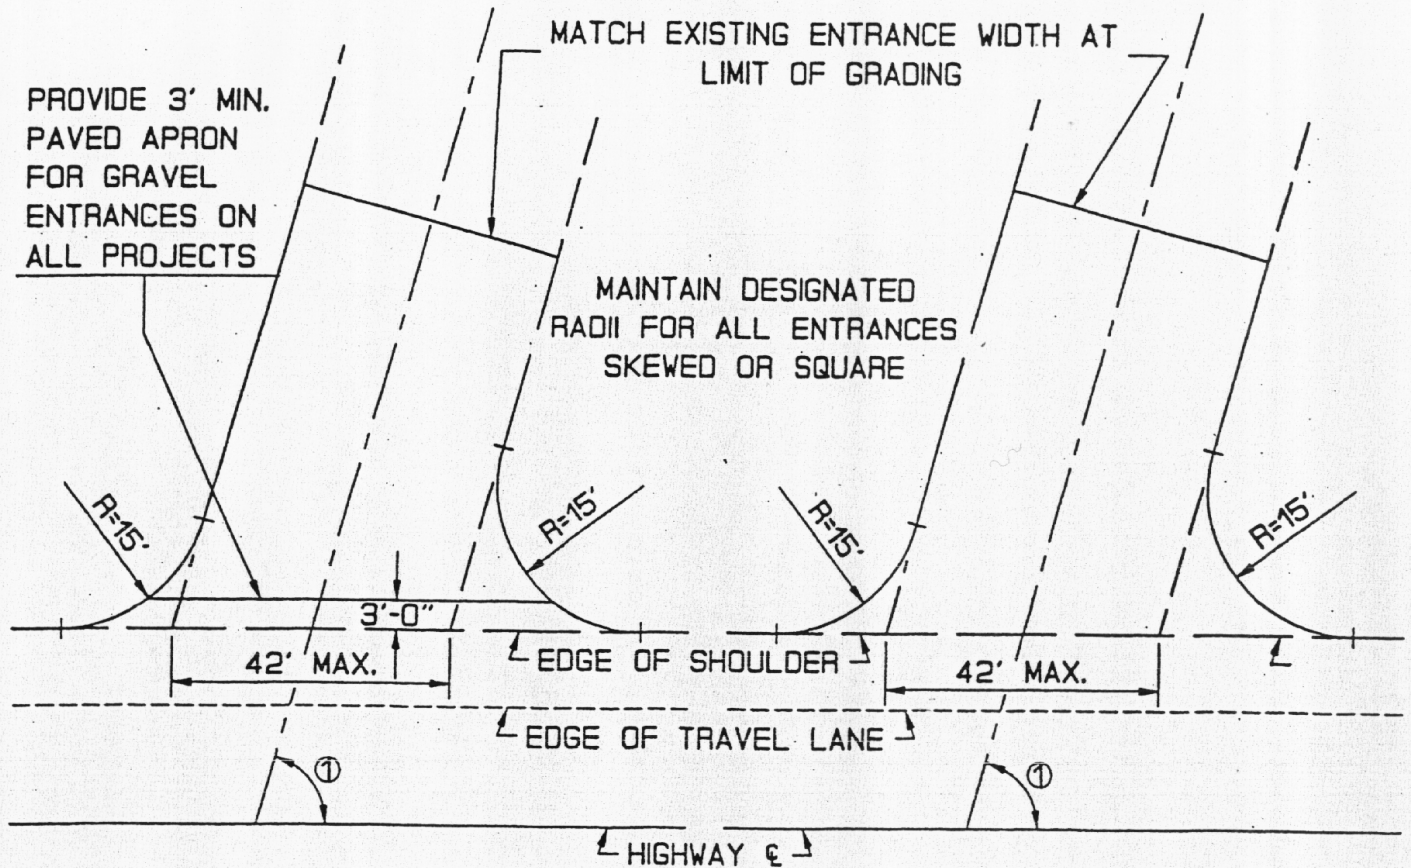

GRAVEL ENTRANCE

PAVED ENTRANCE

① ENTRANCE ANGLE SHOULD NOT BE LESS THAN 45°

COMMERCIAL/INDUSTRIAL ENTRANCE
ONTO UNCURBED HIGHWAY
(PAVED SHOULDERS)