



FILE NAME: I:\Projects\140009-Num_Nine_Mid_Form_LSA_Veg\DWG\CIV\140009_8100B_Index.dwg
 DATE: 7/26/15 11:47 AM
 USER: Steven M. Bost

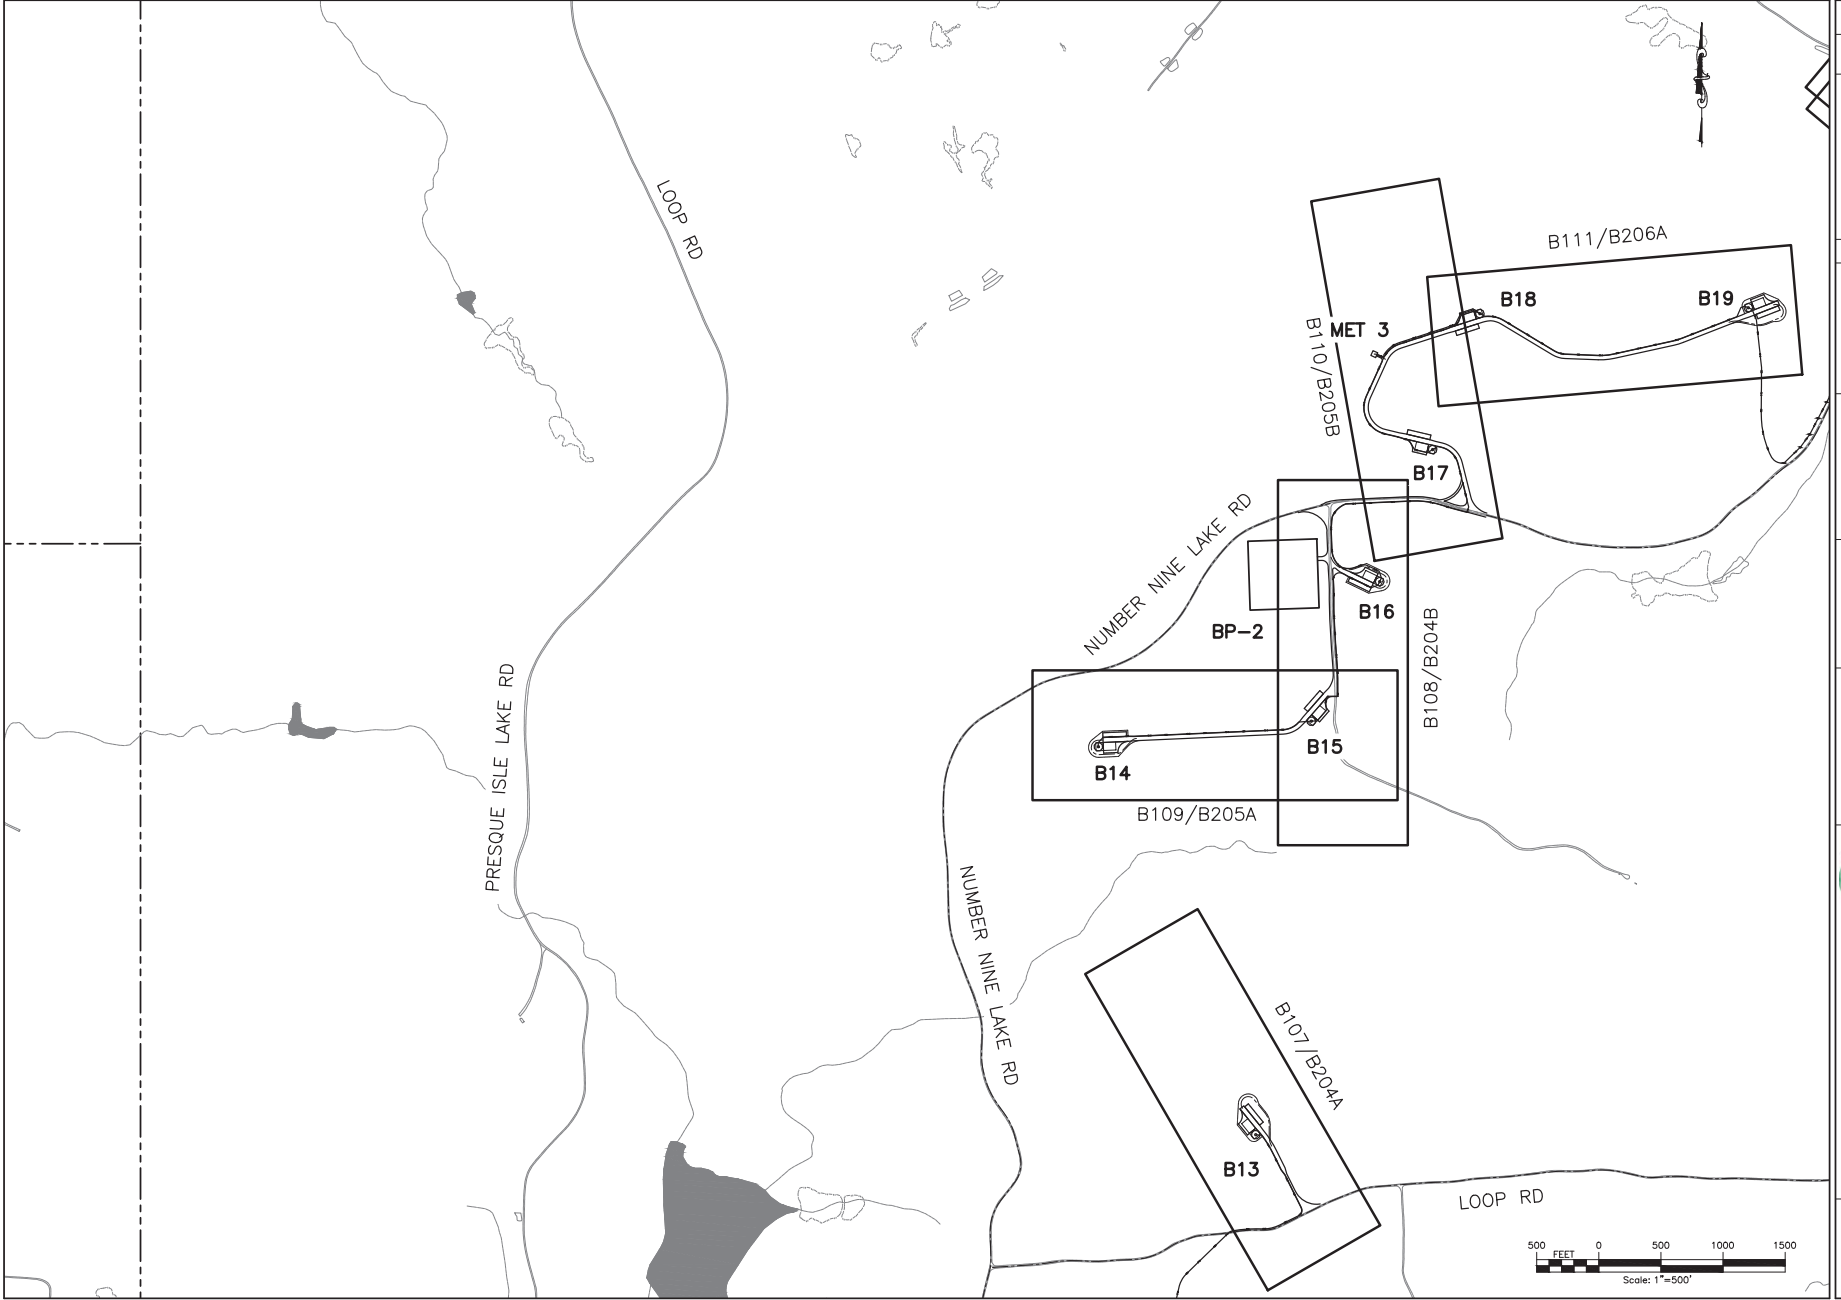




DRAWING NO. B100B		SHEET 35 OF 338	
PROJECT: NUMBER NINE WIND FARM ARCOOSTOOK COUNTY, MAINE PRELIMINARY PLANS NOT FOR CONSTRUCTION			
TITLE OF DRAWING: B-SHEETS INDEX PLAN SHEET 2			
 FISHIER ASSOCIATES, INC. <small>100 Central Avenue, Suite 200 Portland, Maine 04101 www.fishier.com</small>		 FISHIER ASSOCIATES, INC. <small>100 Central Avenue, Suite 200 Portland, Maine 04101 www.fishier.com</small>	
SUBJECT: 140009 S. MELLOTT		DATE: JULY 2015	
DESIGNED BY: DP/BA		CHECKED BY: AS SHOWN	
<small> COPYRIGHT © 2014 FISHIER ASSOCIATES, P.C., L.L.C. This drawing is the property of Fishier Associates, P.C., L.L.C. and is not to be reproduced, stored in a retrieval system, or transmitted in any form or by any means, electronic, mechanical, photocopying, recording, or by any information storage and retrieval system, without the prior written permission of Fishier Associates, P.C., L.L.C. </small>			
REV		DESCRIPTION	
7			
6			
5			
4			
3			
2			
1			

FILE NAME: I:\Projects\140009\Num_Nine_Wind_Arind_Form_LBA\DWG\CAD\CUT\140009_B100C_Index.dwg
 USER: Steven Mallett
 DATE: 7/26/15 AM

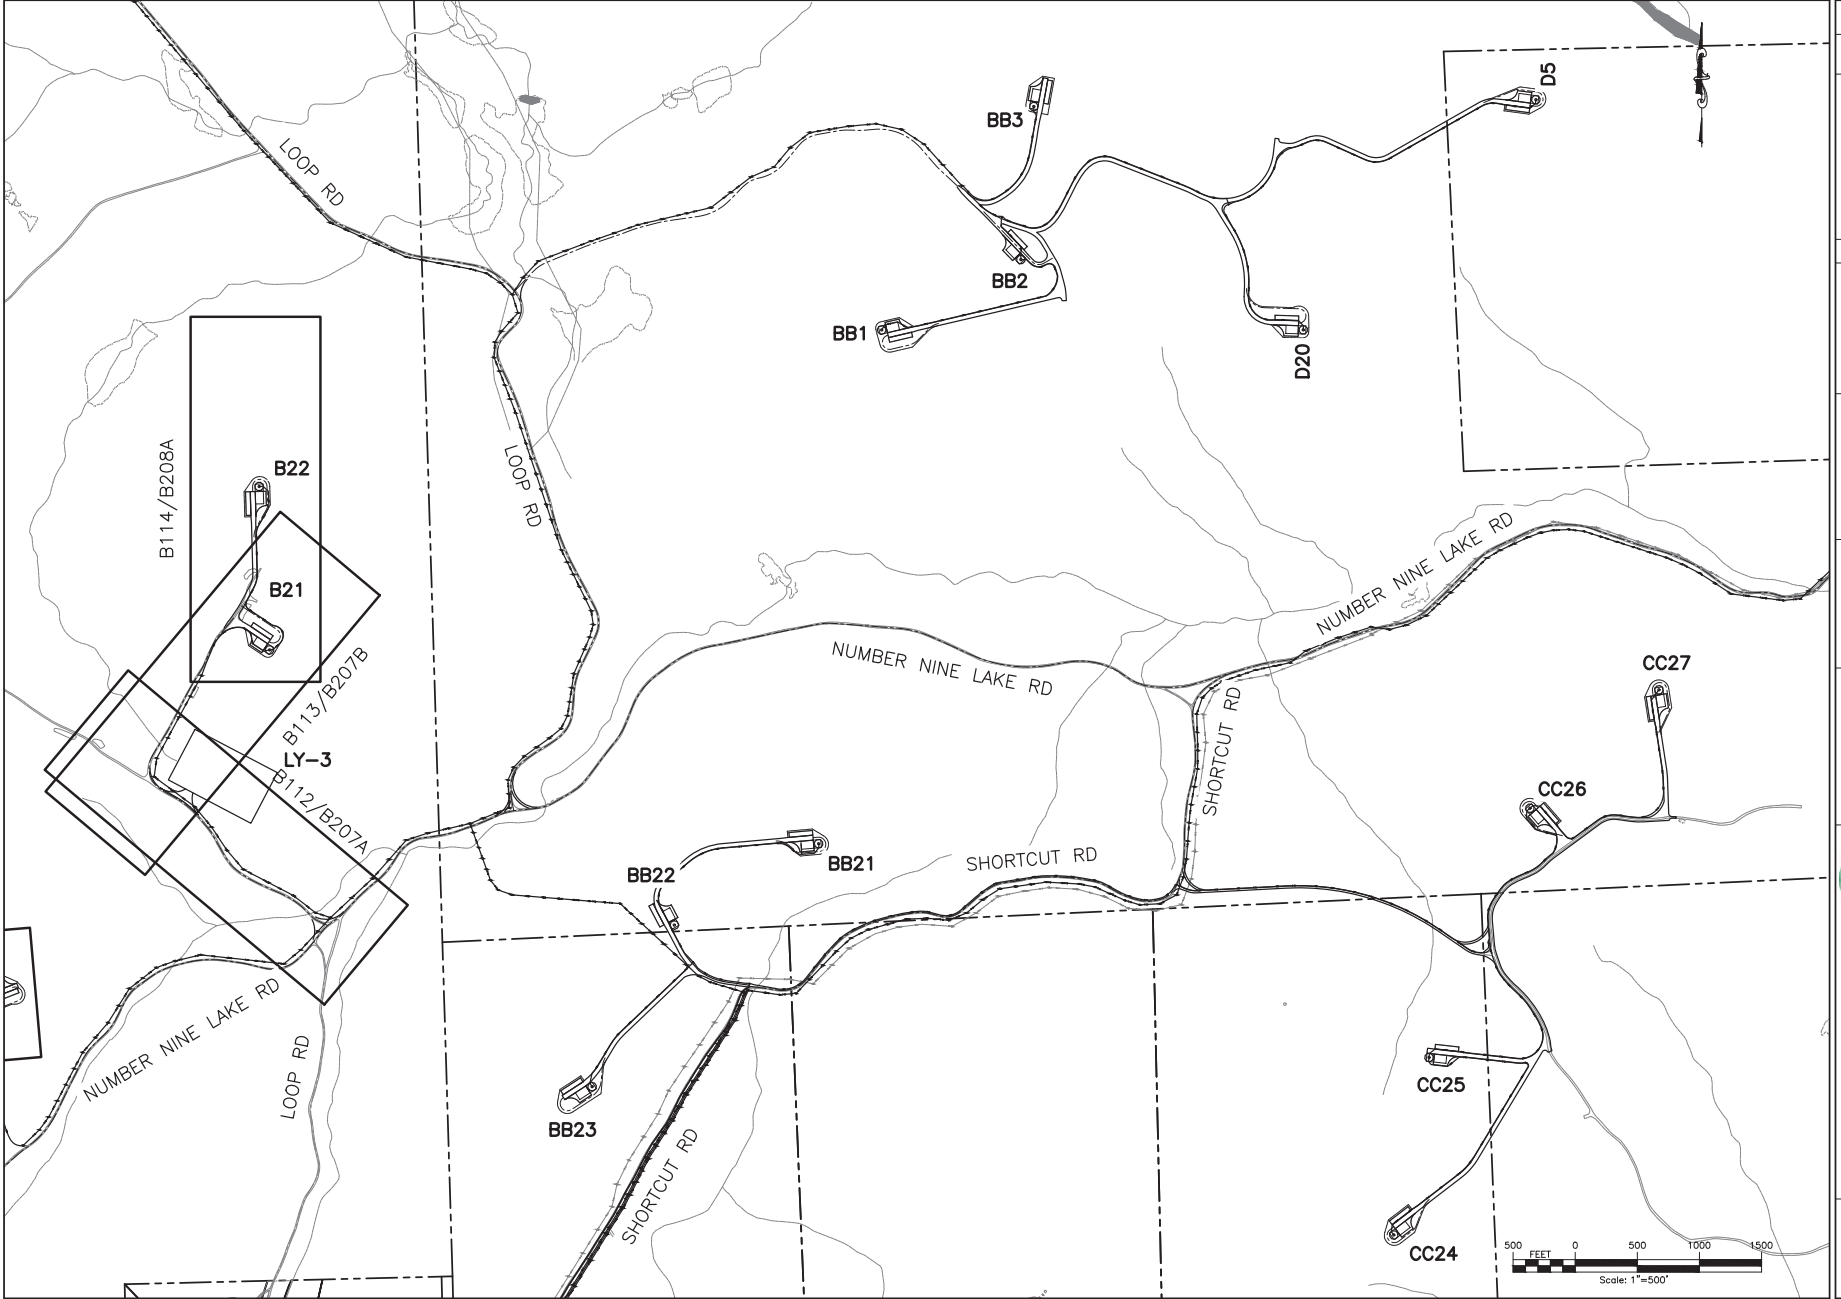

PROJECT: NUMBER NINE WIND FARM ARDSTOCK COUNTY, MAINE PRELIMINARY PLANS NOT FOR CONSTRUCTION		CLIENT: NUMBER NINE WIND FARM		DATE: JULY 2015	
DRAWING NO.: B100C		SCALE: AS SHOWN		REV:	
TITLE OF DRAWING: B-SHEETS INDEX PLAN SHEET 3		DESIGNER: S. MELLOTT		DATE:	
PROJECT MANAGER: S. MELLOTT		DATE:		DESCRIPTION:	
DESIGNED BY: DP/BA		DATE:		DESCRIPTION:	
CHECKED BY: AS SHOWN		DATE:		DESCRIPTION:	
APPROVED BY: 		DATE:		DESCRIPTION:	
PROJECT NO.: 140009		DATE:		DESCRIPTION:	
PROJECT NAME: NUMBER NINE WIND FARM		DATE:		DESCRIPTION:	
PROJECT ADDRESS: 140009		DATE:		DESCRIPTION:	
PROJECT LOCATION: ARDSTOCK COUNTY, MAINE		DATE:		DESCRIPTION:	
PROJECT STATUS: PRELIMINARY PLANS NOT FOR CONSTRUCTION		DATE:		DESCRIPTION:	
PROJECT OWNER: NUMBER NINE WIND FARM		DATE:		DESCRIPTION:	
PROJECT CONTACT: S. MELLOTT		DATE:		DESCRIPTION:	
PROJECT PHONE: (603) 883-1111		DATE:		DESCRIPTION:	
PROJECT FAX: (603) 883-1111		DATE:		DESCRIPTION:	
PROJECT WEBSITE: www.numberninemaine.com		DATE:		DESCRIPTION:	
PROJECT EMAIL: smellott@numberninemaine.com		DATE:		DESCRIPTION:	
PROJECT ADDRESS: 140009		DATE:		DESCRIPTION:	
PROJECT LOCATION: ARDSTOCK COUNTY, MAINE		DATE:		DESCRIPTION:	
PROJECT STATUS: PRELIMINARY PLANS NOT FOR CONSTRUCTION		DATE:		DESCRIPTION:	
PROJECT OWNER: NUMBER NINE WIND FARM		DATE:		DESCRIPTION:	
PROJECT CONTACT: S. MELLOTT		DATE:		DESCRIPTION:	
PROJECT PHONE: (603) 883-1111		DATE:		DESCRIPTION:	
PROJECT FAX: (603) 883-1111		DATE:		DESCRIPTION:	
PROJECT WEBSITE: www.numberninemaine.com		DATE:		DESCRIPTION:	
PROJECT EMAIL: smellott@numberninemaine.com		DATE:		DESCRIPTION:	




FILE NAME: H:\Projects\140009\Num_Rev_1\Drawings\140009_B101-1010_Sheets.dwg
 DATE: 7/26/12 AM
 USER: Steven M. Bost

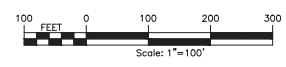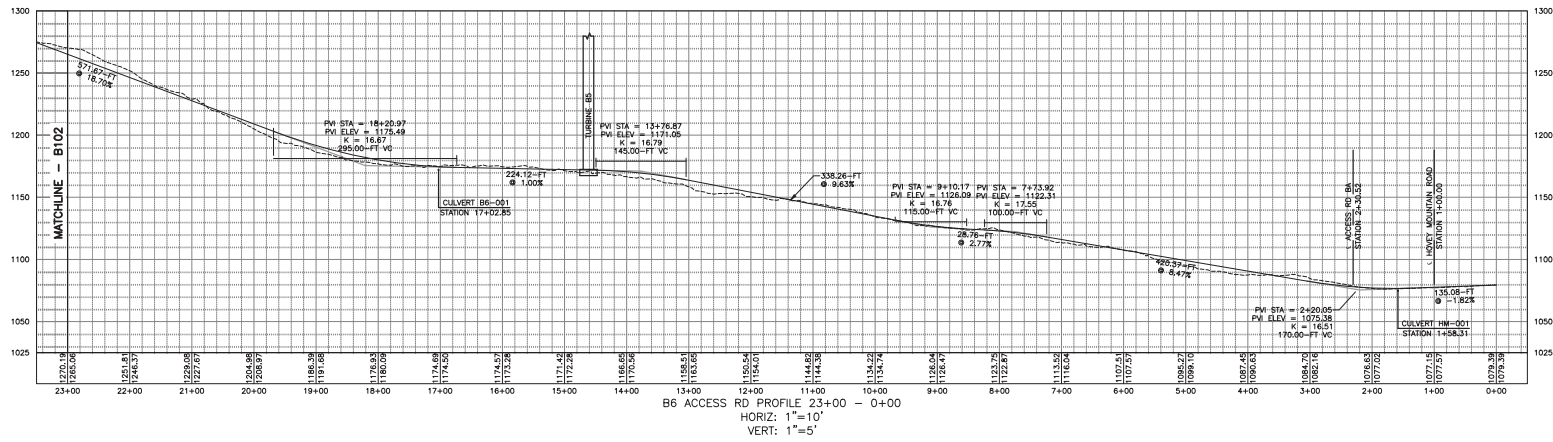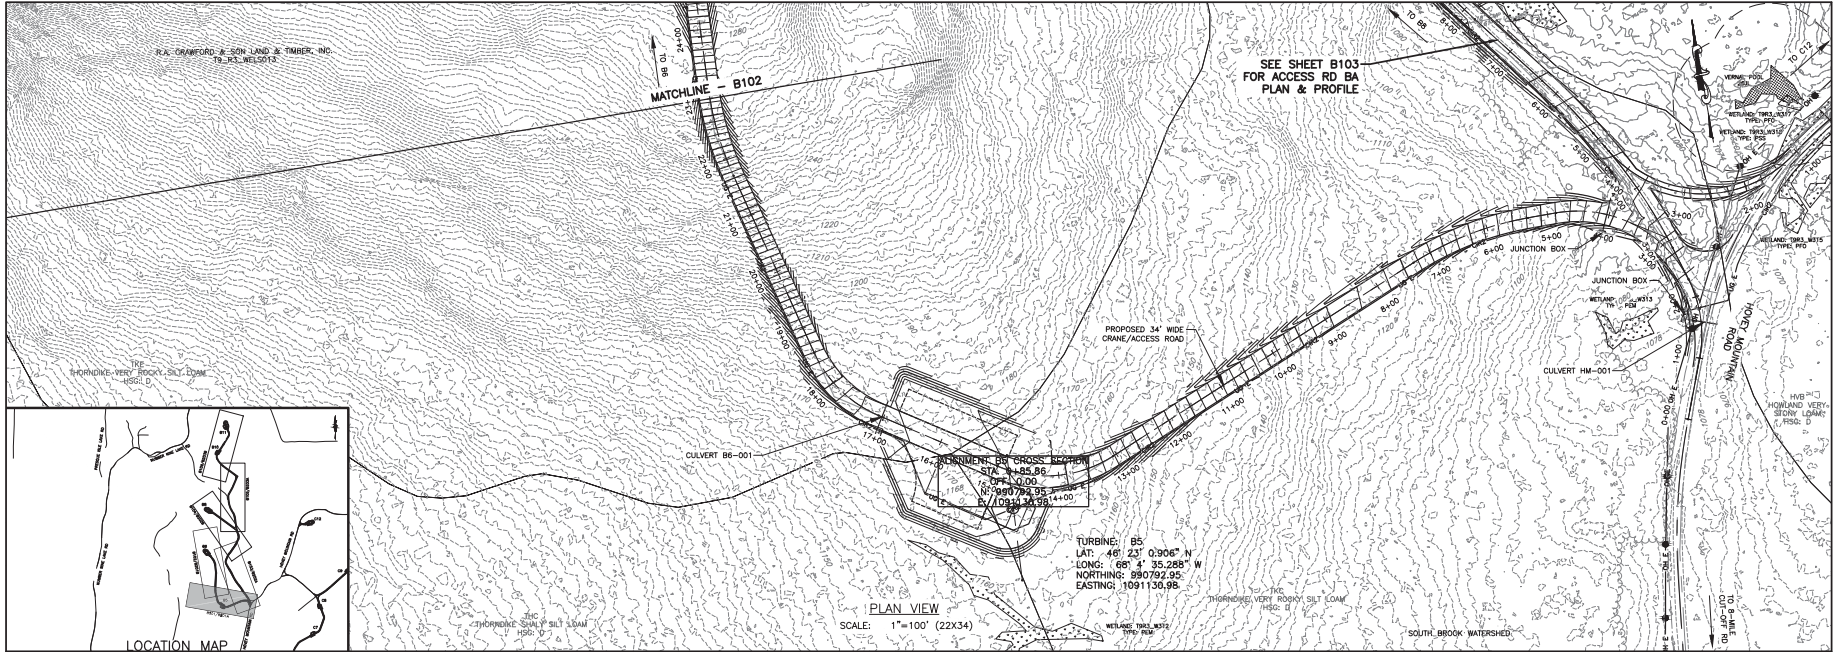

PROJECT		DRAWING NO.	
NUMBER NINE WIND FARM ARCOOCH COUNTY, MAINE PRELIMINARY PLANS NOT FOR CONSTRUCTION		B101	
TITLE OF DRAWING		SHEET 37 OF 338	
WTG B5 AND WTG B6 ACCESS ROAD PLAN SHEET			
DESIGNER		DATE	
S. MELLOTT		JULY 2015	
CHECKED		REV	
AS SHOWN		DESCRIPTION	
DP/BA		BY	
S. MELLOTT		DATE	
140009		7	
PROJECT MANAGER		6	
S. MELLOTT		5	
DESIGNER		4	
DP/BA		3	
S. MELLOTT		2	
140009		1	
PROJECT NO.		DATE	
140009		JULY 2015	
PROJECT NO.		REV	
140009		DESCRIPTION	
PROJECT MANAGER		BY	
S. MELLOTT		DATE	
DESIGNER		REV	
DP/BA		DESCRIPTION	
S. MELLOTT		BY	
140009		DATE	
PROJECT NO.		REV	
140009		DESCRIPTION	






FILE NAME: I:\Projects\140009\Num_9\Wind_Mfd_LSA_Veg\CAO\CAV\140009_B101-8108_Sheets.dwg
 DATE: 7/26/15 10:43:52 AM
 USER: Steven J. Mott

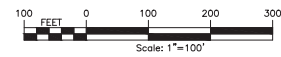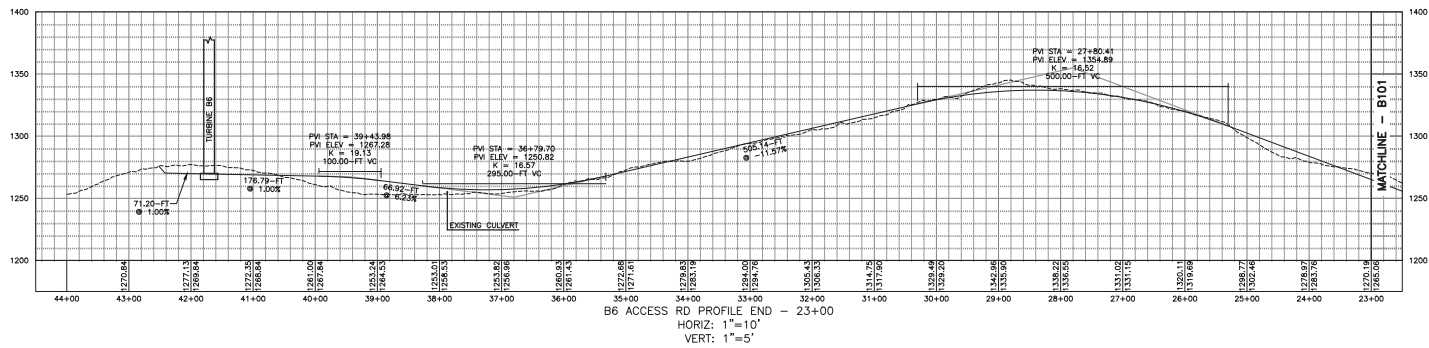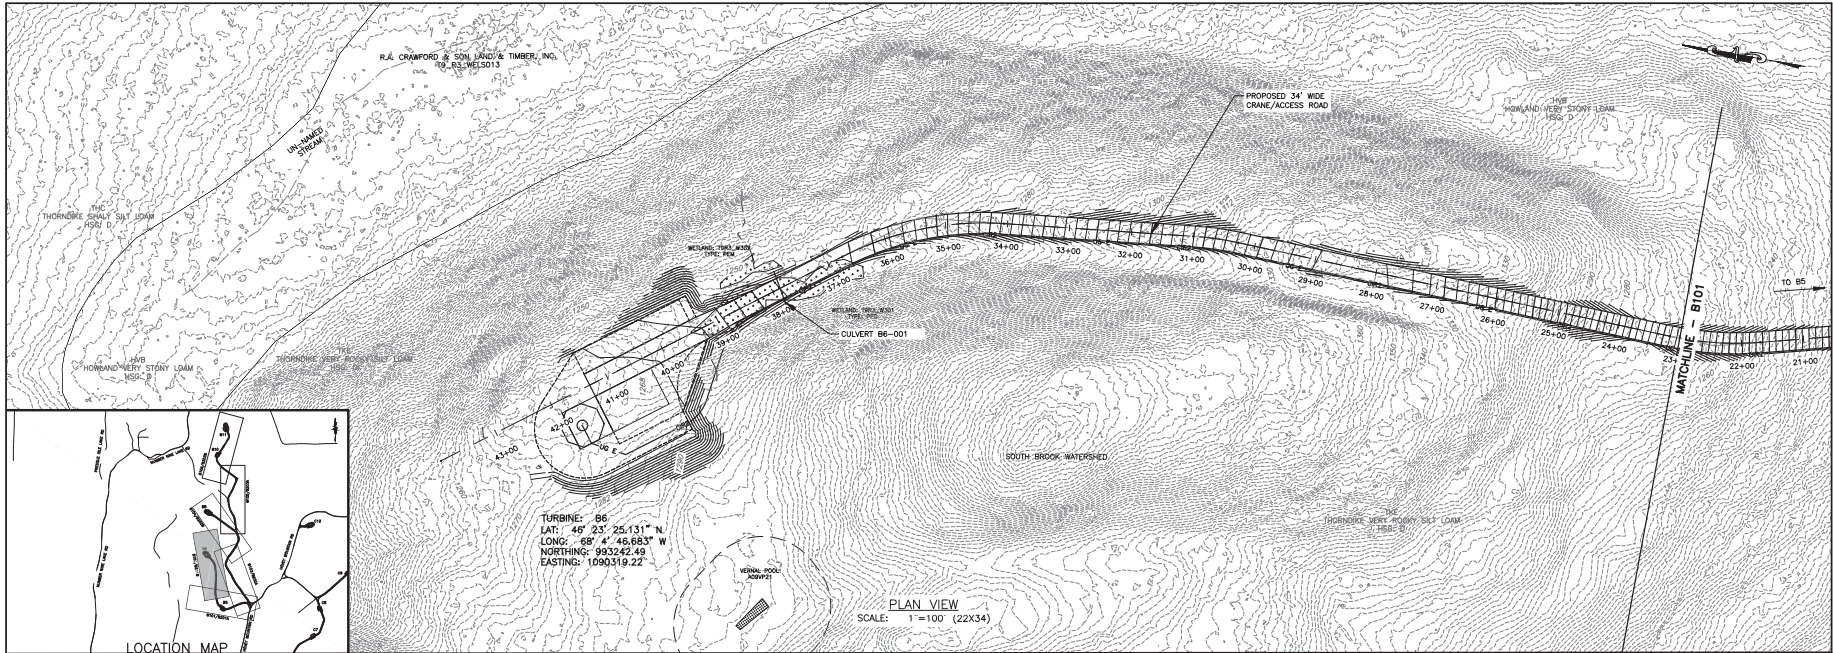

PROJECT		DRAWING NO.	
NUMBER NINE WIND FARM ARCOOSTOOK COUNTY, MAINE PRELIMINARY PLANS NOT FOR CONSTRUCTION		B102	
TITLE OF DRAWING		SHEET 38 OF 338	
PROJECT MANAGER		DATE	
S. MELLOTT		JULY 2015	
DESIGNED BY		REV	
D.P.B.A.		1	
SCALE		DESCRIPTION	
AS SHOWN		11	
PROJECT NO.		DATE	
140009		JULY 2015	
PROJECT MANAGER		REV	
S. MELLOTT		1	
DESIGNED BY		DESCRIPTION	
D.P.B.A.		11	
SCALE		DATE	
AS SHOWN		JULY 2015	
PROJECT NO.		REV	
140009		1	
PROJECT MANAGER		DESCRIPTION	
S. MELLOTT		11	
DESIGNED BY		DATE	
D.P.B.A.		JULY 2015	
SCALE		REV	
AS SHOWN		11	
PROJECT NO.		DATE	
140009		JULY 2015	
PROJECT MANAGER		REV	
S. MELLOTT		1	
DESIGNED BY		DESCRIPTION	
D.P.B.A.		11	
SCALE		DATE	
AS SHOWN		JULY 2015	
PROJECT NO.		REV	
140009		1</	

FILE NAME: I:\Projects\140009\Num_Rms_Mfd_Form_LGA\DWG\CIV\140009_B101-B106_Sheets.dwg
 USER: Steven Miodini
 DATE: 7/16/15 10:42 AM

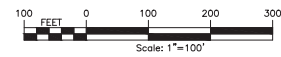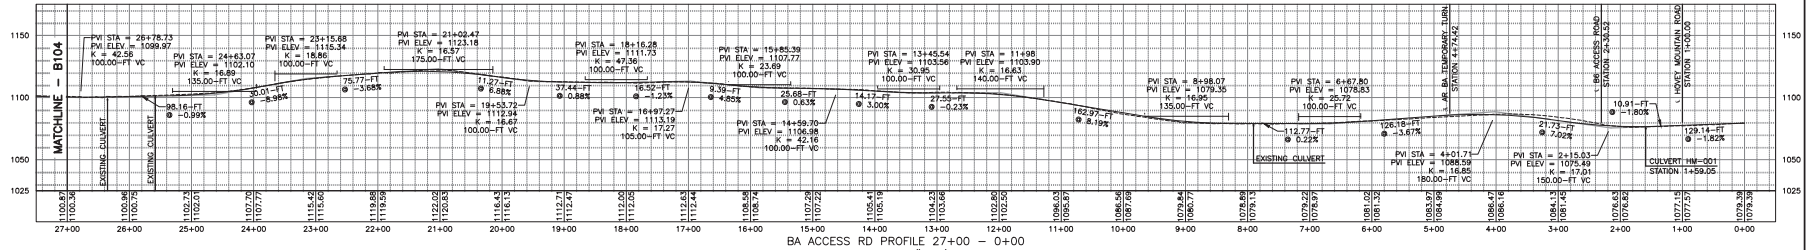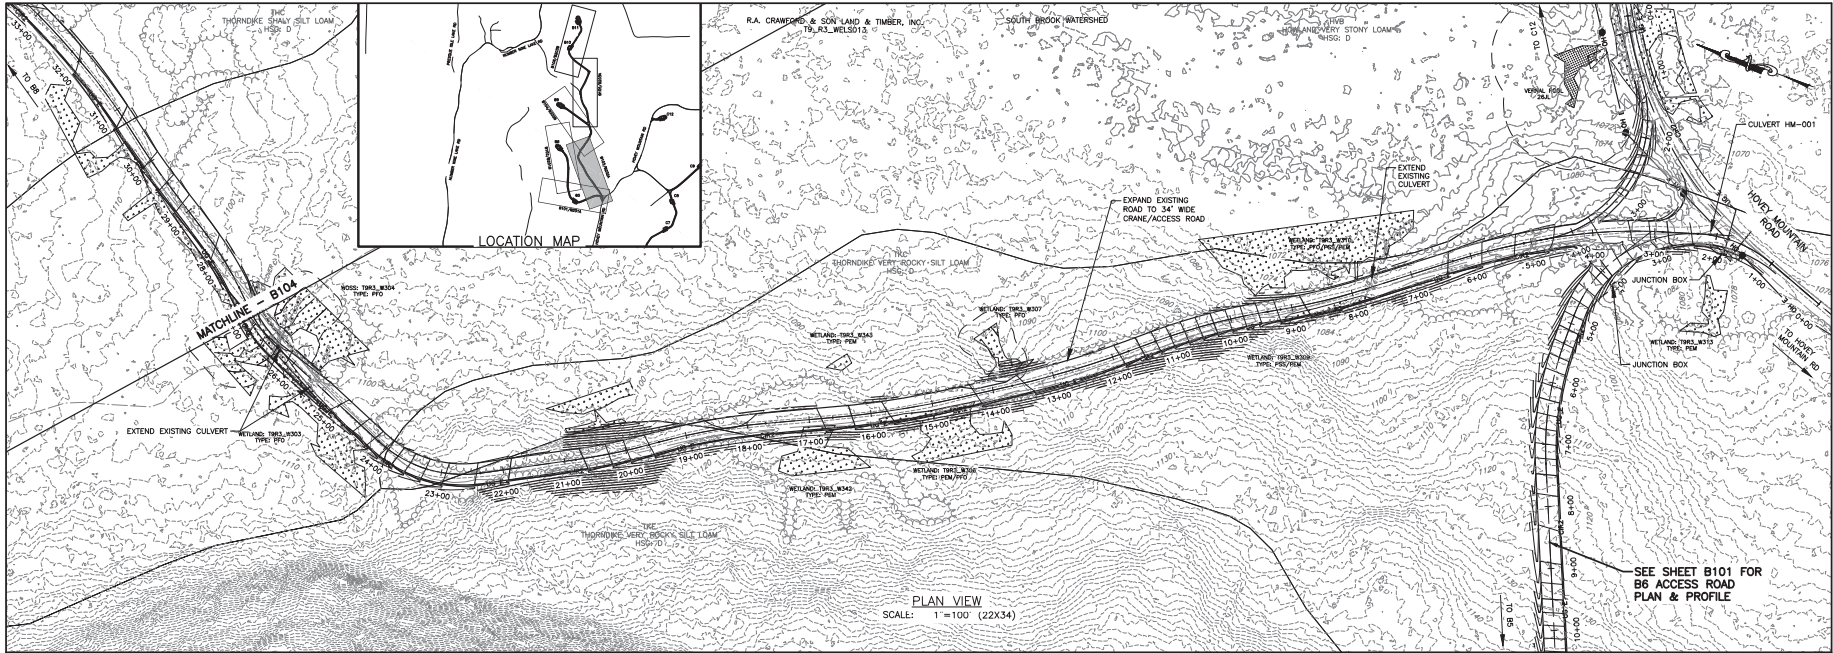




7							
6							
5							
4							
3							
2							
1							
REV	DESCRIPTION	DATE	BY				

PROJECT: NUMBER NINE WIND FARM
 AROOSTOOK COUNTY, MAINE
 PRELIMINARY PLANS NOT FOR CONSTRUCTION



PROJECT: NUMBER NINE WIND FARM
 AROOSTOOK COUNTY, MAINE
 PRELIMINARY PLANS NOT FOR CONSTRUCTION

DRAWING NO: **B103**
 SHEET 39 OF 338


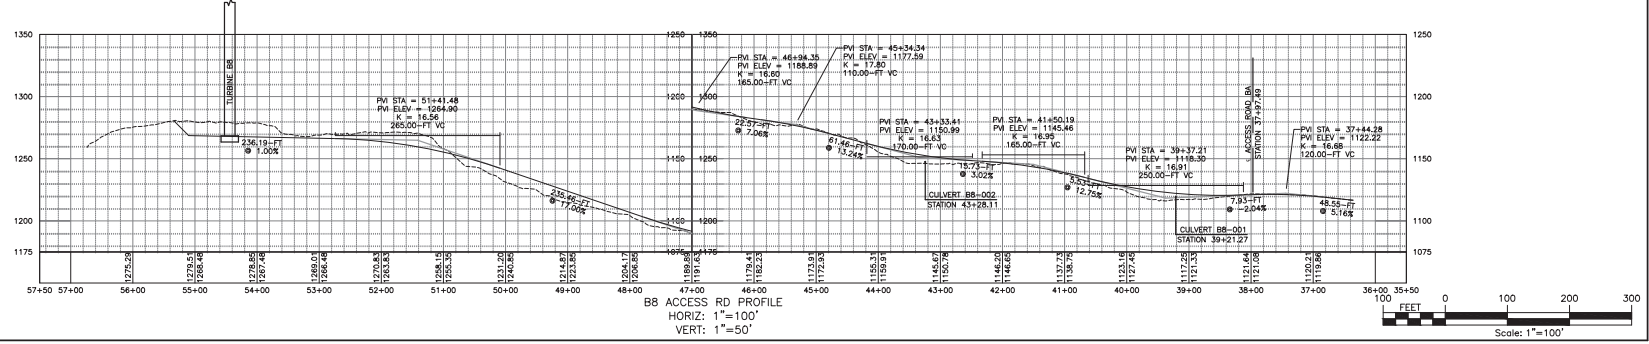
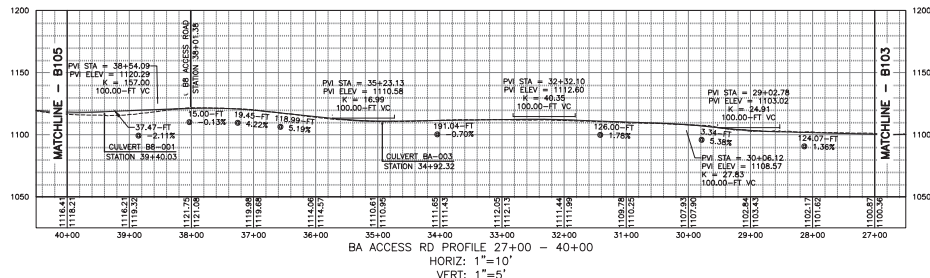
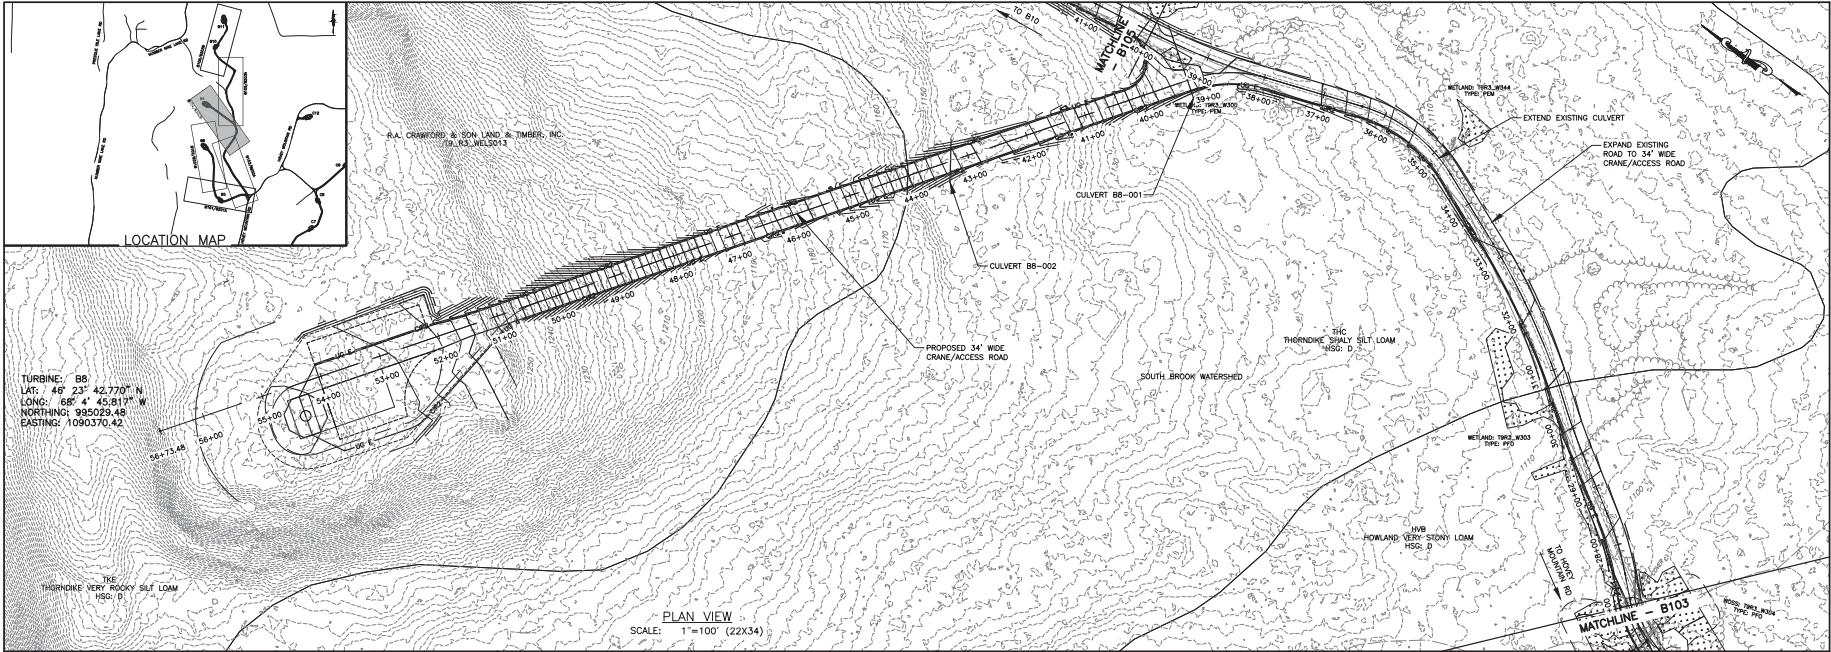


FILE NAME: N:\Projects\140009\Num_Rim_Mid_Form_LSA_Veg_CAD\CAD\140009_B101-B106_Sheets.dwg
DATE: 7/26/12 AM
USER: Steve Miodini

7	COMPILED BY: S.M.	DATE: JUL 2015	DESCRIPTION: WTG BB ACCESS ROAD PLAN SHEET 2
6	DESIGNED BY: S.M.		
5	CHECKED BY: S.M.		
4	DRAWN BY: S.M.		
3	PROJECT MANAGER: S. MELLOTT		
2	CLIENT: DPBA		
1	SCALE: AS SHOWN		




PROJECT:	NUMBER NINE WIND FARM
	ARCOOCH COUNTY, MAINE
	PRELIMINARY PLANS NOT FOR CONSTRUCTION
DRAWING NO.:	B104
	SHEET 40 OF 338

FILE NAME: I:\Projects\140009\Num_Rev_Mid_LSA_Veg\CAD\CAD\140009 B10-B105 Sheets.dwg
 DATE: 7/25/11 AM
 USER: Steven Mallett

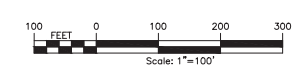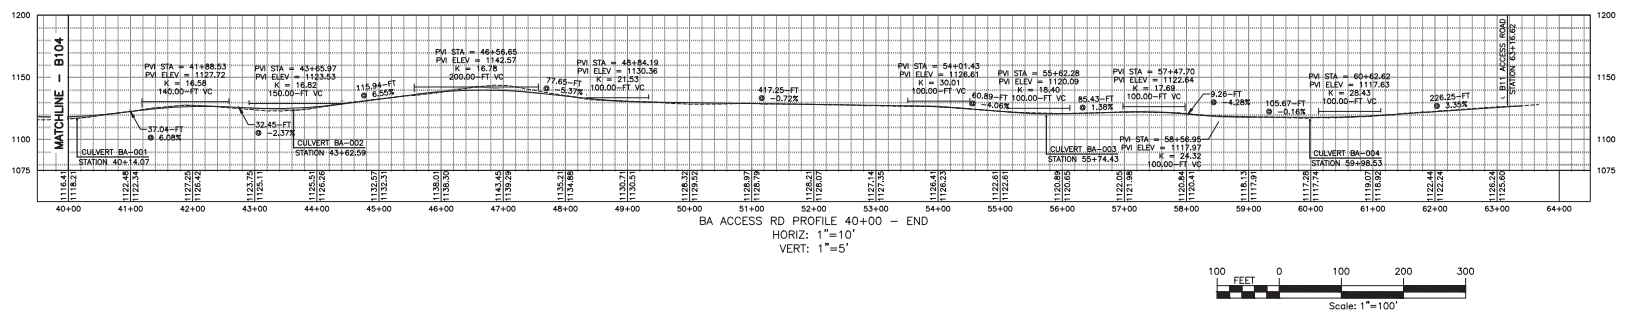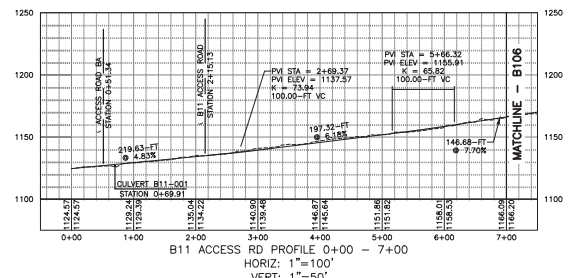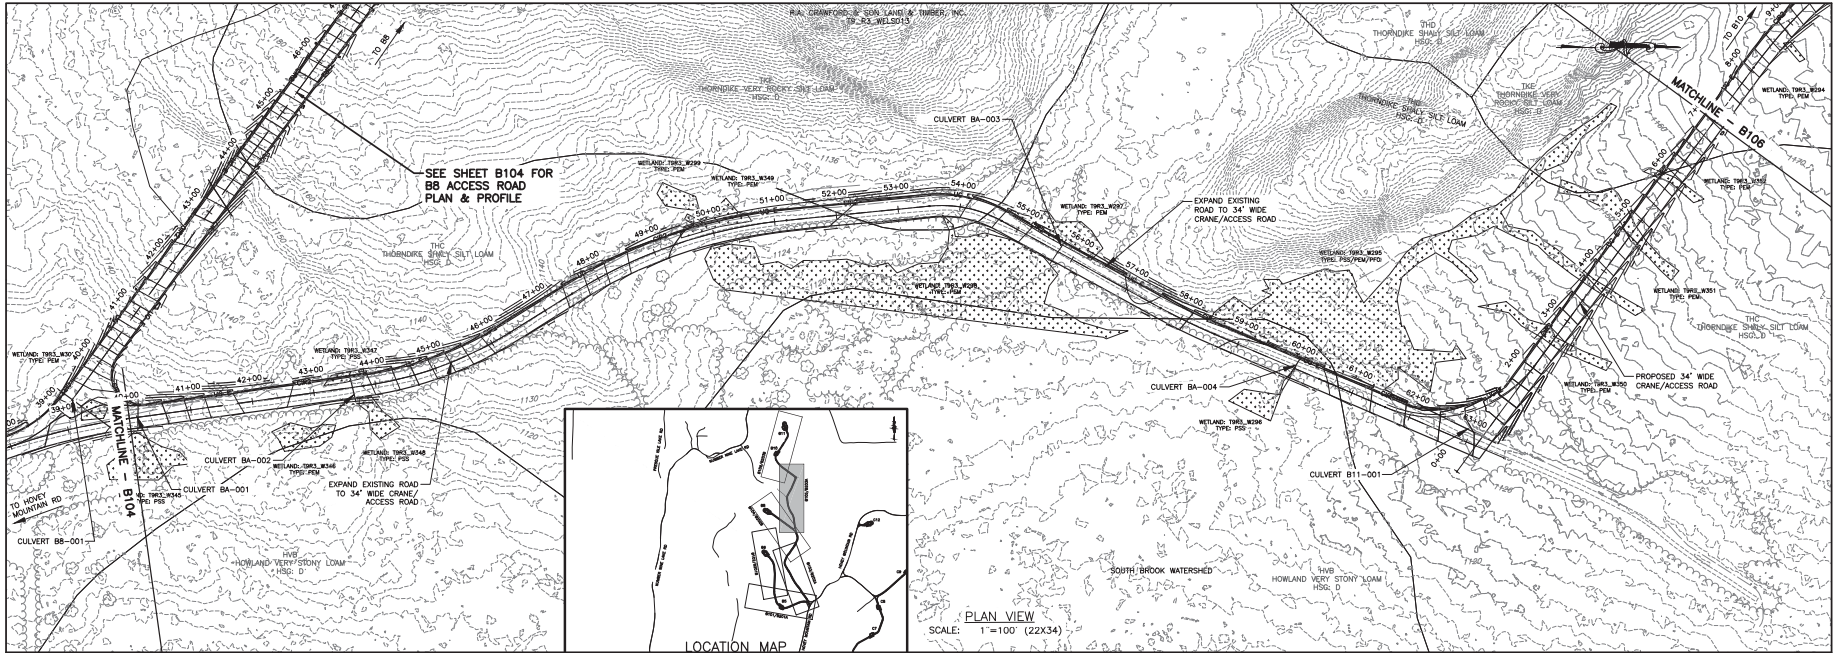

PROJECT	NUMBER NINE WIND FARM ARCOOSTOOK COUNTY, MAINE PRELIMINARY PLANS NOT FOR CONSTRUCTION
TITLE OF DRAWING	WTG B10 AND WTG B11 ACCESS ROAD PLAN SHEET 1
DRAWING NO.	B105
SHEET 41 OF 338	
DESIGNED BY	AS SHOWN
CHECKED BY	AS SHOWN
DATE	JULY 2015
REV	1. SCALE AS SHOWN
DESCRIPTION	AS SHOWN
DATE	
BY	

FILE NAME: I:\Projects\140009\Num_Rev_Mid_LSA_Veg\CAD\CAD\140009 B10-B106 Sheets.dwg
 USER: Steven M. Mott
 DATE: 7/21/16 AM

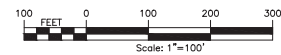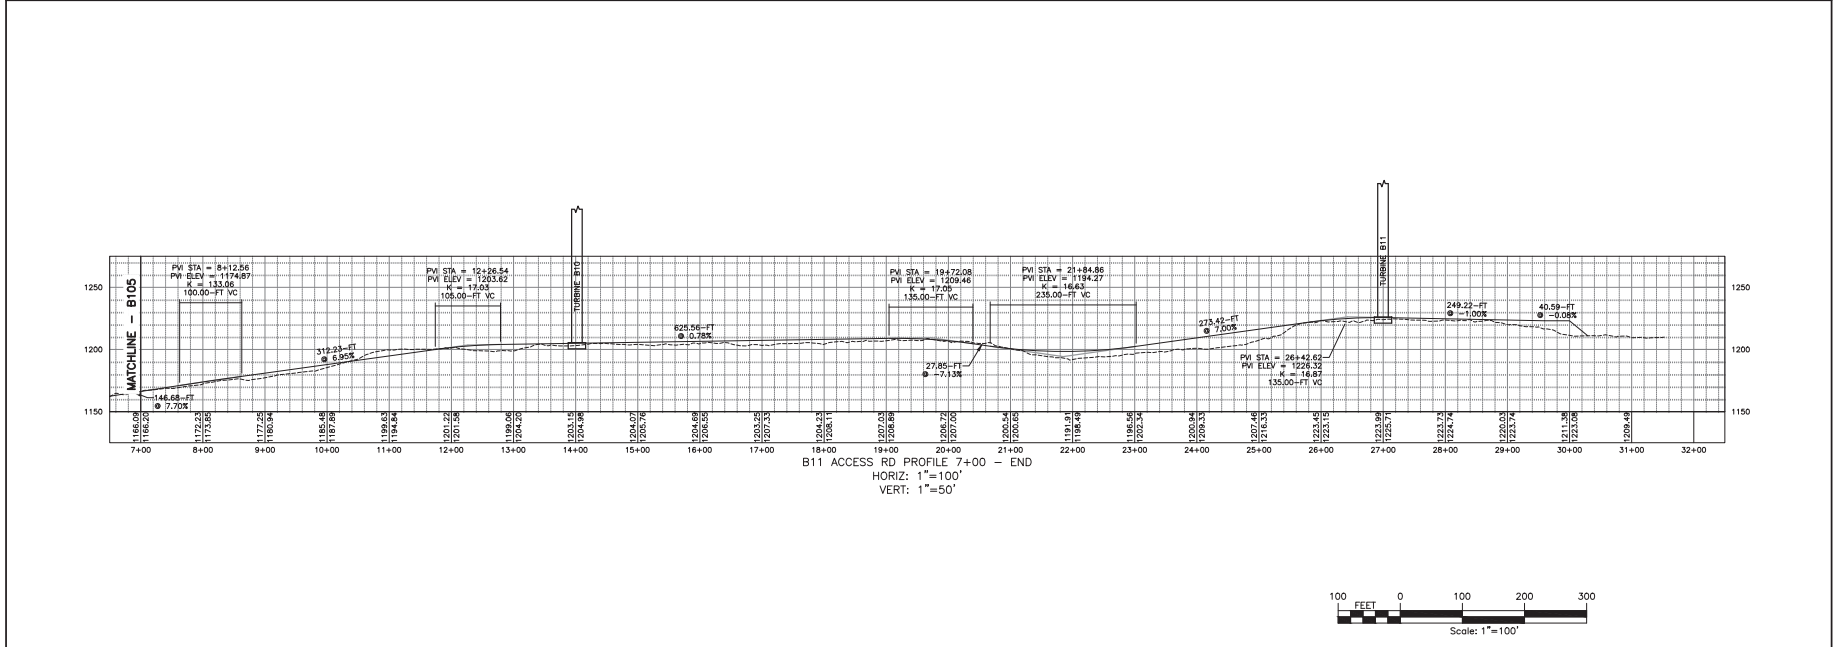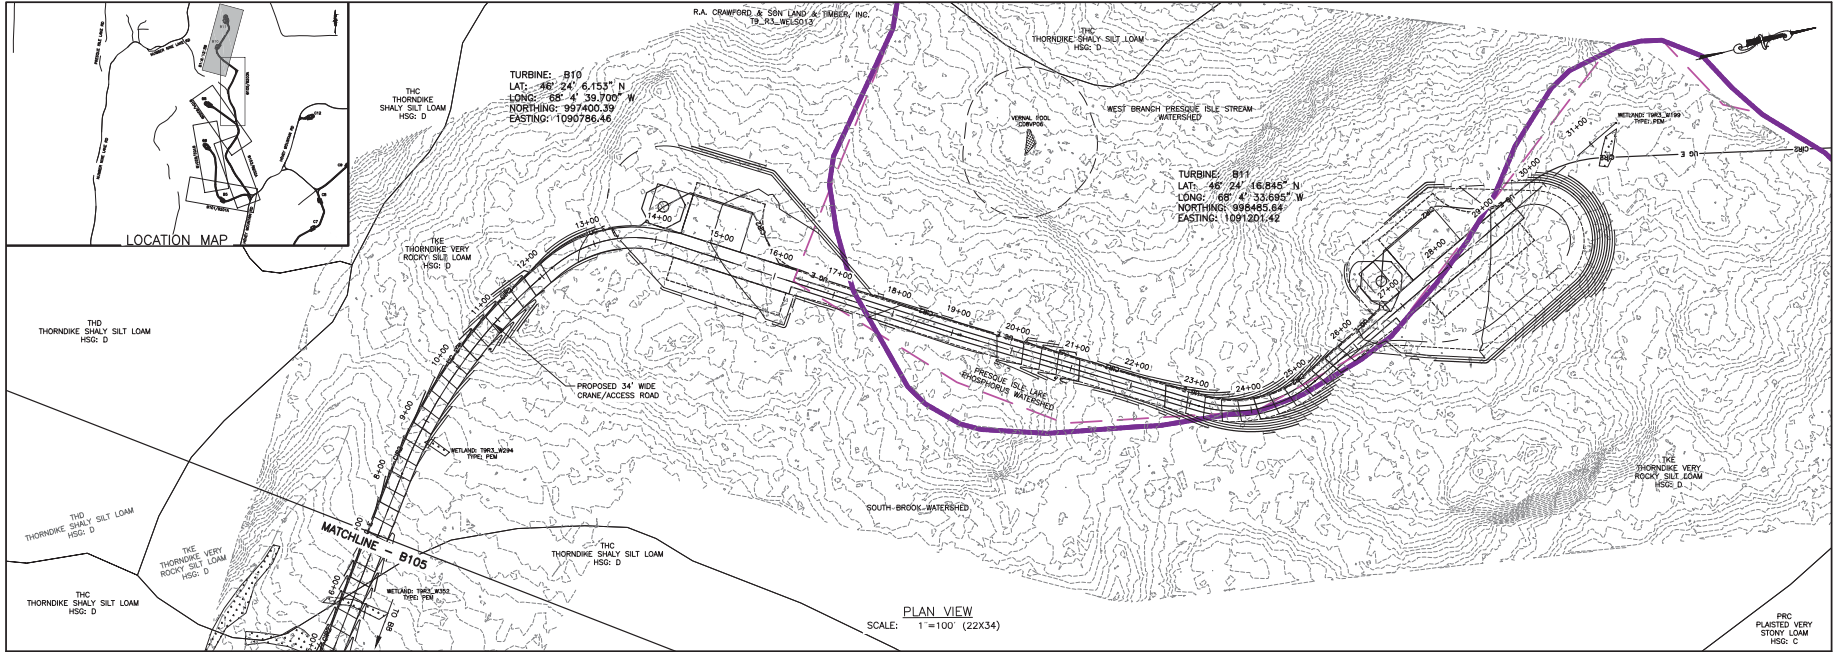





NO.	REV	DESCRIPTION	DATE	BY
7				
6				
5				
4				
3				
2				
1				

PROJECT NO.	140009
PROJECT MANAGER	S. MELLOTT
DRAWN BY	DPBA
CHECKED BY	AS SHOWN
DATE	JULY 2016

PROJECT	NUMBER NINE WIND FARM
LOCATION	ARCOOCHUCK COUNTY, MAINE
STATUS	PRELIMINARY PLANS NOT FOR CONSTRUCTION
DRAWING NO.	B106
TITLE OF DRAWING	WTG B10 AND WTG B11 ACCESS ROAD PLAN SHEET 2



Scale: 1"=100'

FILE NAME: I:\Projects\140009\Num_Nine_Wind_Mfd_Form_LSA\Drawings\140009_B107-B111_Sheets.dwg
 DATE: 7/23/15 9:41 AM
 USER: Steven / Madril

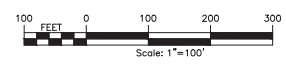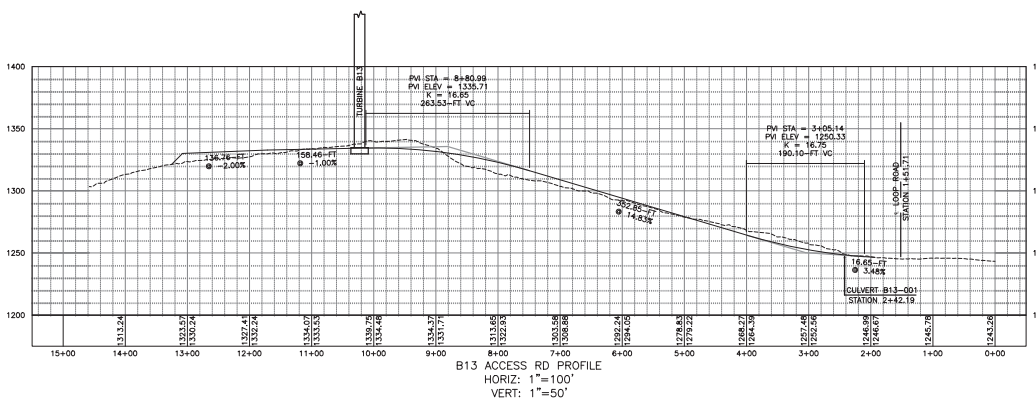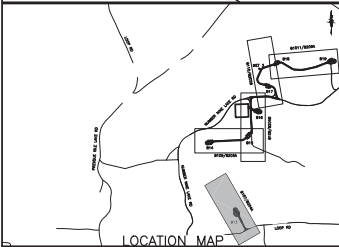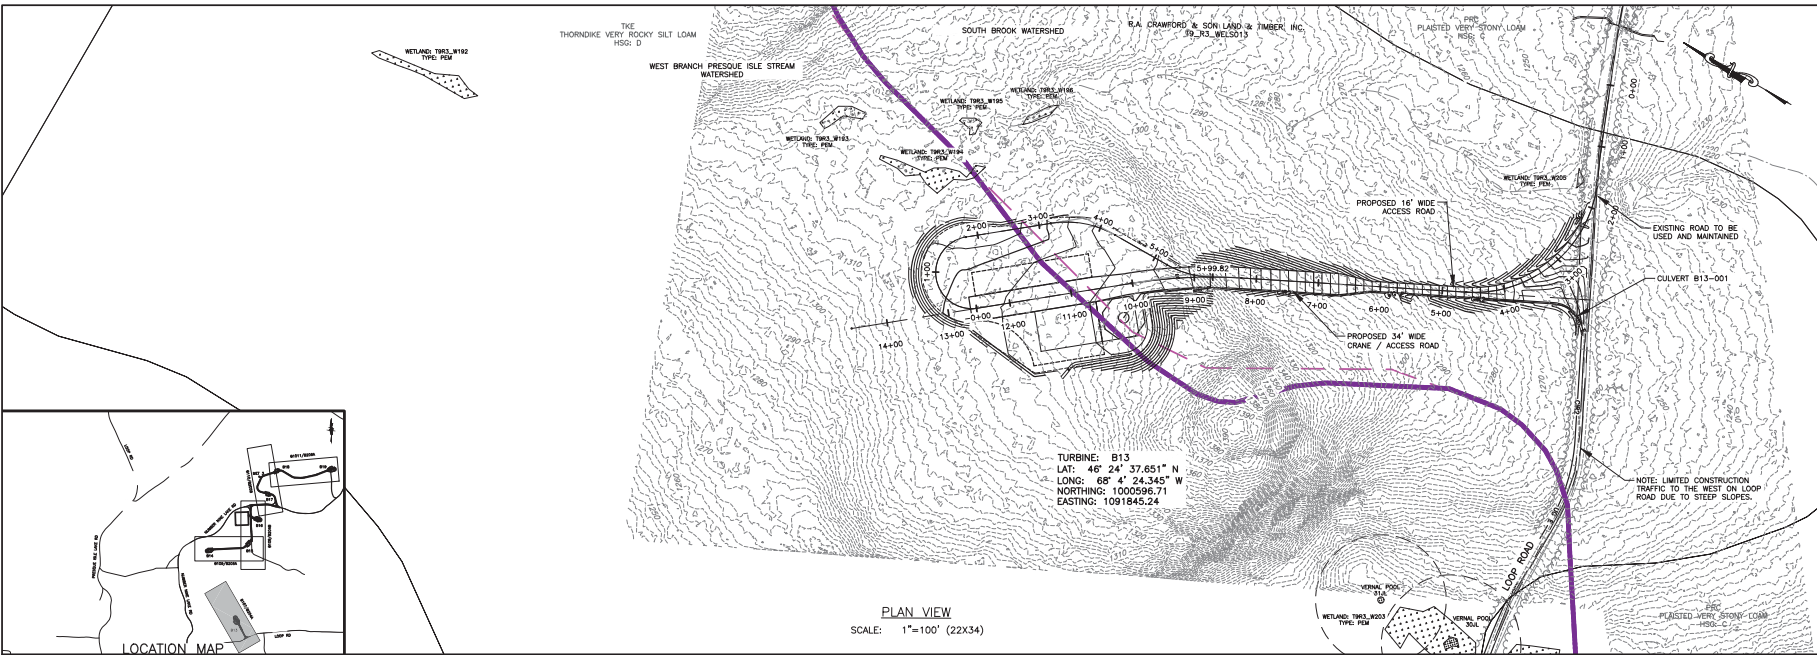

PROJECT		NUMBER NINE WIND FARM		ARROSTOOK COUNTY, MAINE		PRELIMINARY PLANS NOT FOR CONSTRUCTION	
DRAWING NO.		B107		SHEET 43 OF 338			
TITLE OF DRAWING		WTG B19 ACCESS ROAD PLAN SHEET					
DESIGNER		PROJECT MANAGER		DATE		BY	
S. MELLOTT		S. MELLOTT		JULY 2015			
CHECKED		DATE		REV		DESCRIPTION	
D. PIPA		AS SHOWN		1			
SCALE		SHEET COUNT		2			
AS SHOWN		JULY 2015		3			
PROJECT NO.		140009		4			
DRAWING NO.		B107		5			
DATE		JULY 2015		6			
BY		S. MELLOTT		7			



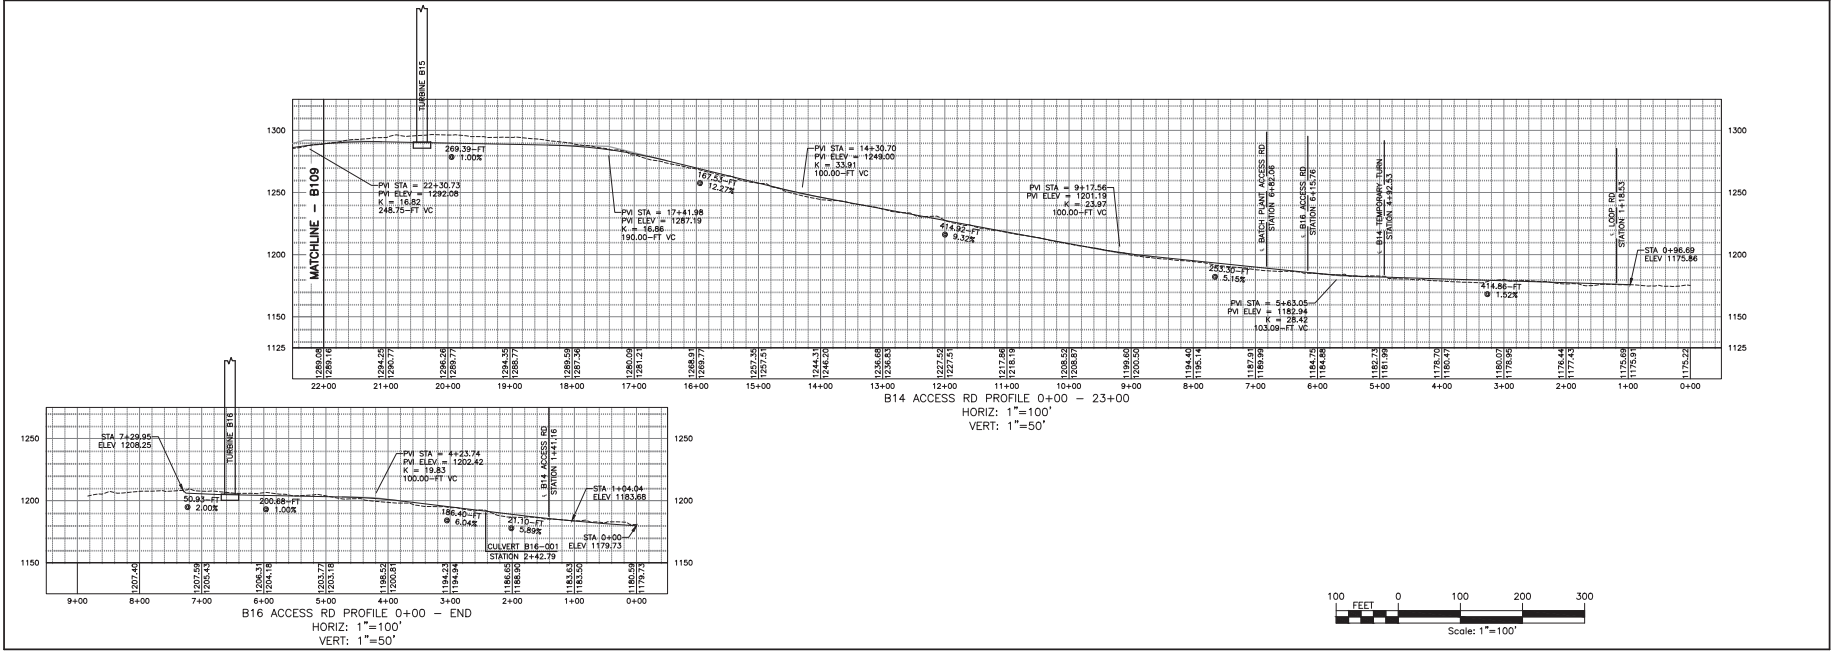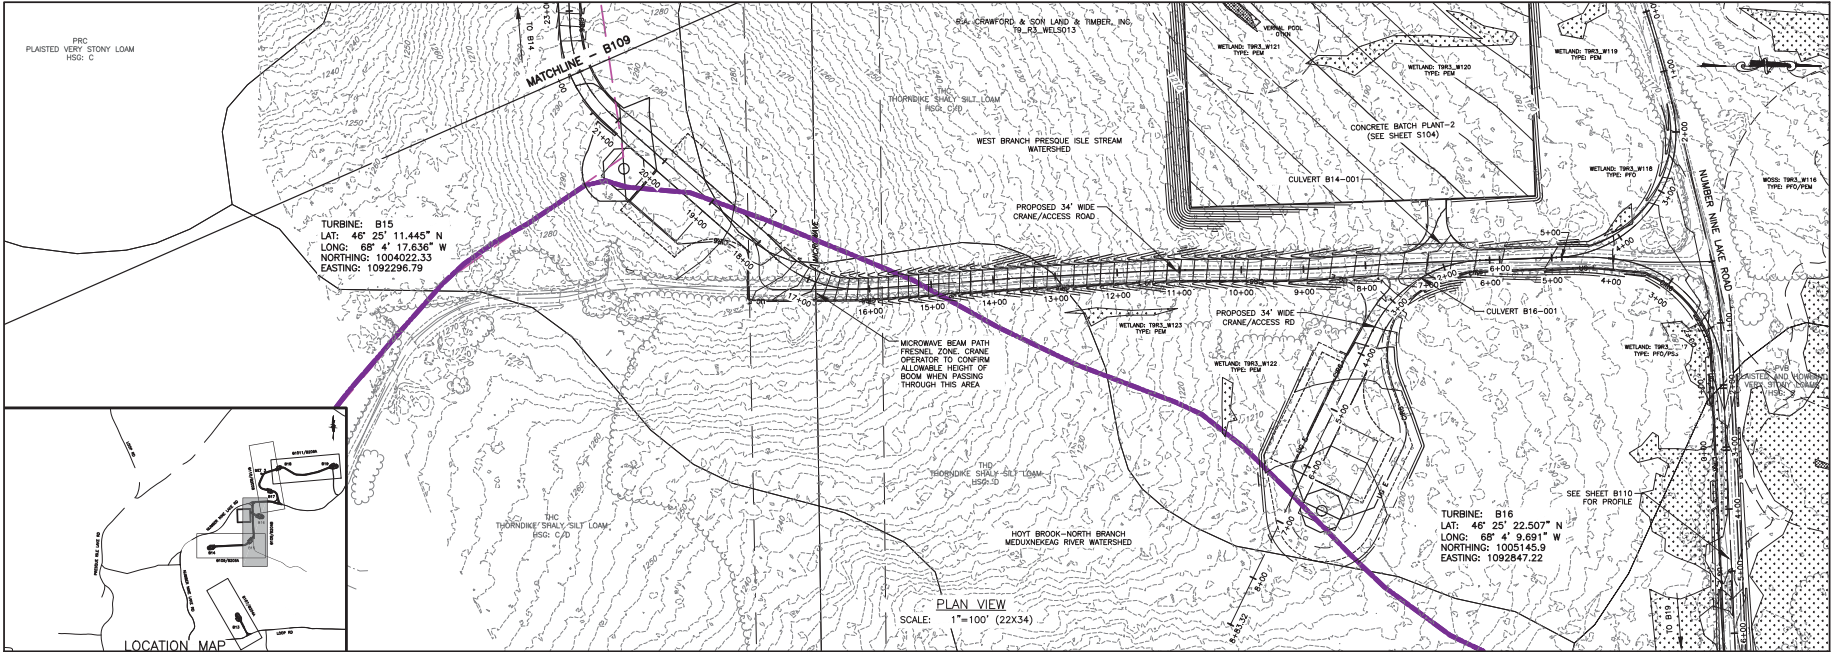

FILE NAME: I:\Projects\140009\Num_Nine_Wind_Mid_Form_LSA.dwg(CAD/CUT) 140009 B107-B111 Sheets.dwg
DATE: 7/26/19 AM
USER: Steve Martel

NO.	DATE	DESCRIPTION	BY
1			
2			
3			
4			
5			
6			
7			

DESIGNED BY: S. MELLOTT
 CHECKED BY: DPBA
 SCALE: AS SHOWN
 DATE: JULY 2019




PROJECT: NUMBER NINE WIND FARM
 AROOSTOOK COUNTY, MAINE
 PRELIMINARY PLANS NOT FOR CONSTRUCTION
 TITLE OF DRAWING: WTG B14, WTG B15 AND WTG B16 ACCESS ROAD PLAN SHEET





DRAWING NO.

B108

SHEET 44 OF 338

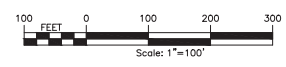

FILE NAME: I:\Projects\140009\Num_9\Wind_9\Wind_9\Drawings\140009_B107-B111_Sheets.dwg
 DATE: 7/26/15 AM
 USER: Steven J. Madoli

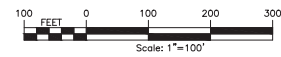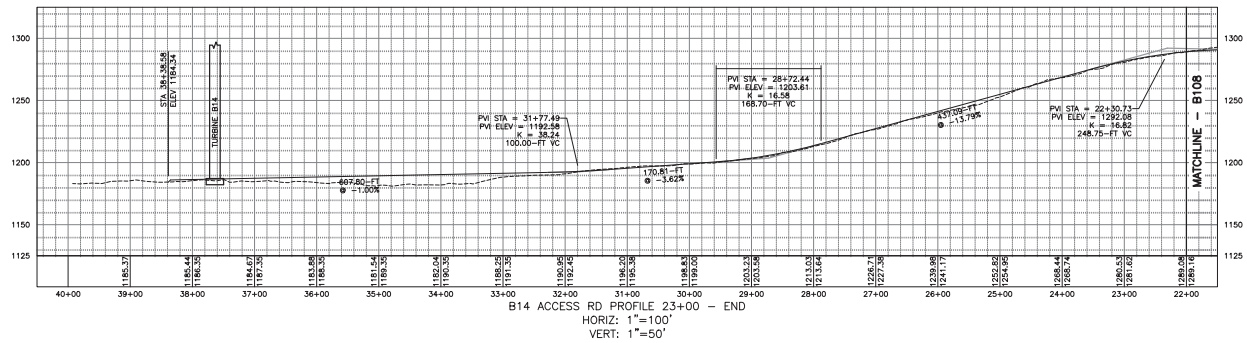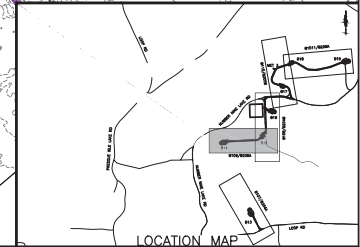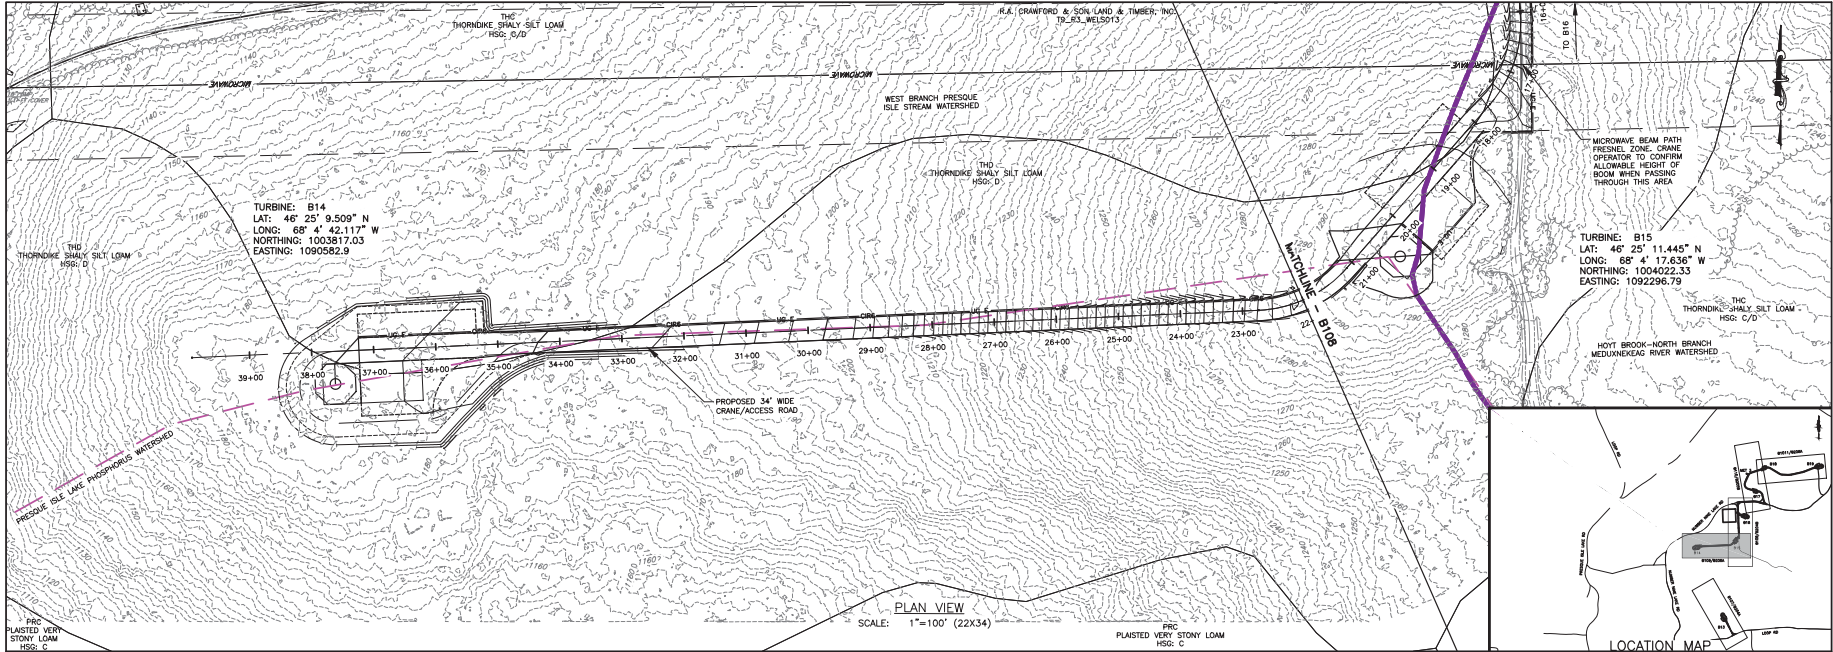

REV	DESCRIPTION	DATE	BY
1			
2			
3			
4			
5			
6			
7			

PROJECT NO.	140009
PROJECT MANAGER	S. MELLOTT
DESIGNED BY	DPBA
CHECKED BY	AS SHOWN
DATE	JULY 2015







PROJECT: NUMBER NINE WIND FARM
 AROOSTOOK COUNTY, MAINE
 PRELIMINARY PLANS NOT FOR CONSTRUCTION

TITLE OF DRAWING: WTG B14 ACCESS ROAD PLAN SHEET

DRAWING NO. **B109**
 SHEET 45 OF 338

FILE NAME: I:\Projects\140009\Num_Rev_1\Drawings\140009_B107-B111_Sheets.dwg
 USER: Steven Mardit
 DATE: 7/26/11 AM

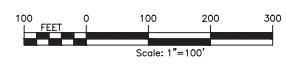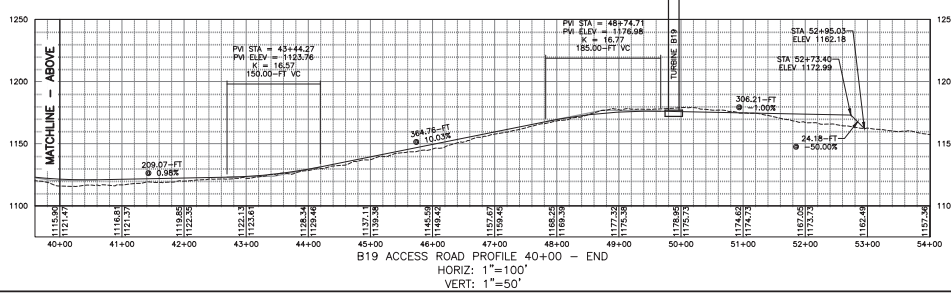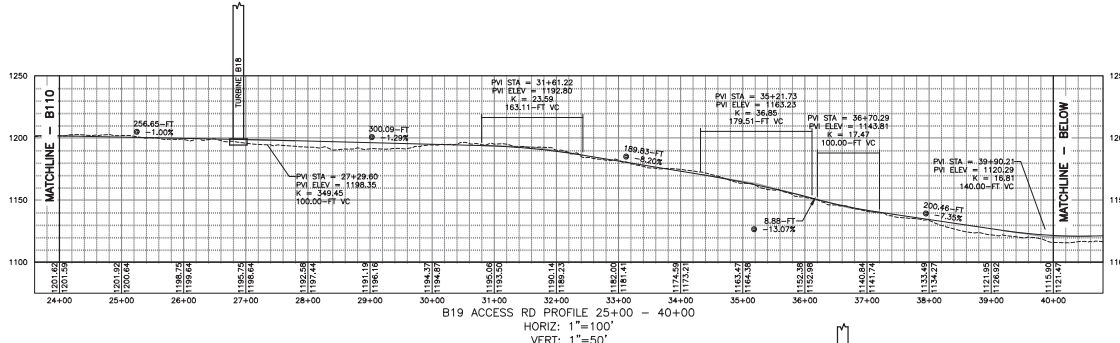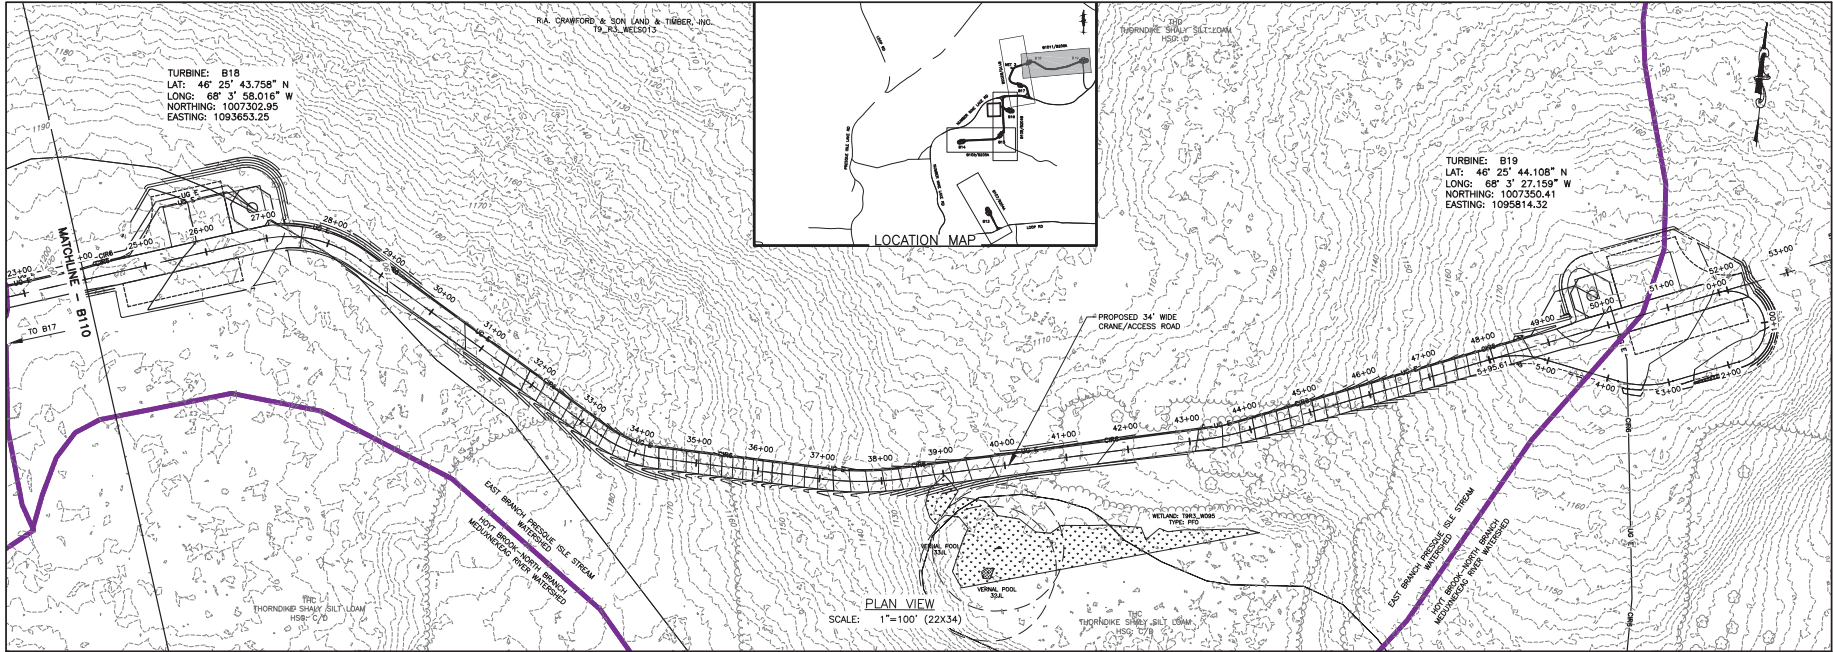

REV	DESCRIPTION	DATE	BY
1			
2			
3			
4			
5			
6			
7			

DATE: JULY 2015
 AS SHOWN

PROJECT: NUMBER NINE WIND FARM
 PRELIMINARY PLANS NOT FOR CONSTRUCTION
 WTG B19 AND WTG B19 ACCESS ROAD PLAN SHEET






PROJECT: NUMBER NINE WIND FARM
 PRELIMINARY PLANS NOT FOR CONSTRUCTION
 WTG B19 AND WTG B19 ACCESS ROAD PLAN SHEET

PROJECT: NUMBER NINE WIND FARM
 PRELIMINARY PLANS NOT FOR CONSTRUCTION
 WTG B19 AND WTG B19 ACCESS ROAD PLAN SHEET

B111
 SHEET 47 OF 338






FILE NAME: I:\Projects\140009\Num_Nine_Mfd_Form_LSA\GIS\140009_B112-8114_Sheets.dwg
 DATE PLOTTED: 7/27/16 AM
 USER: Steven M. Mott

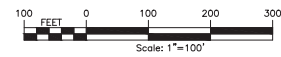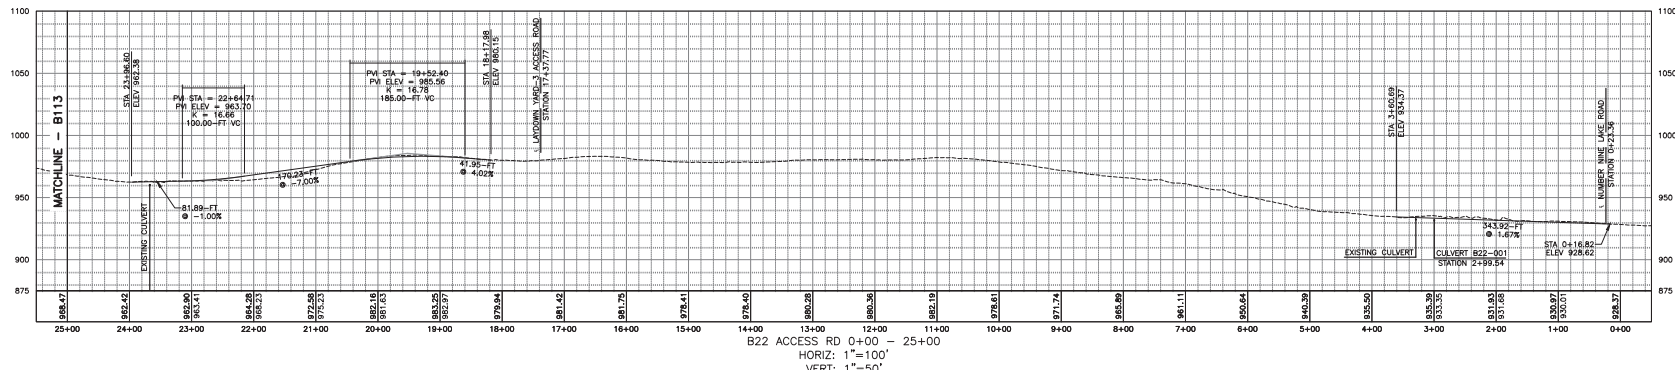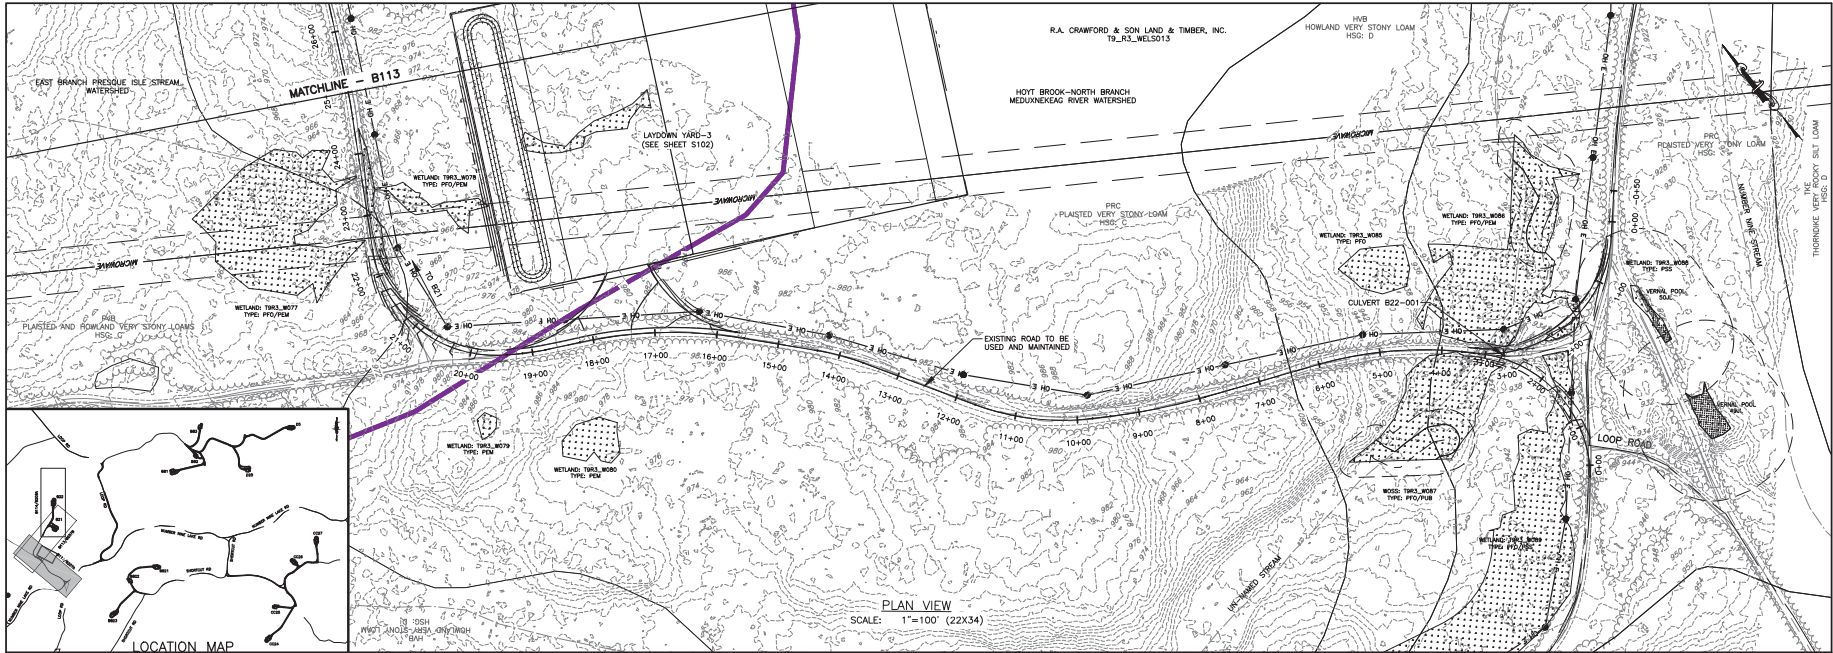

PROJECT: NUMBER NINE WIND FARM AROOSTOOK COUNTY, MAINE PRELIMINARY PLANS NOT FOR CONSTRUCTION		DRAWING NO. B112	
TITLE OF DRAWING: WTG B22 ACCESS ROAD PLAN SHEET 1		SHEET 48 OF 338	
ARCHITECT: 140009 S. MELLOTT	ENGINEER: DP/BA	DATE: JULY 2015	REV. DESCRIPTION DATE BY
1. AS SHOWN	2.	3.	4.
5.	6.	7.	8.






FILE NAME: I:\Projects\140009\Num_Rev_Mfd_Form_LSA\Orig\DWG\140009_B112-B114_Sheets.dwg
 DATE: 7/25/14 AM
 USER: Steven Miodini

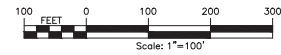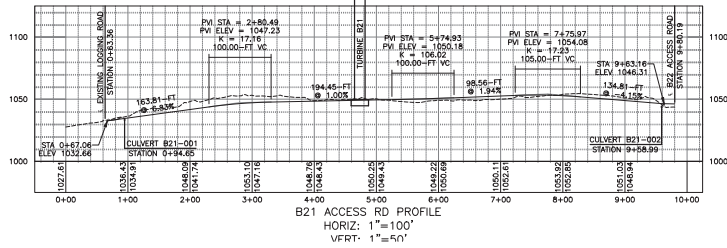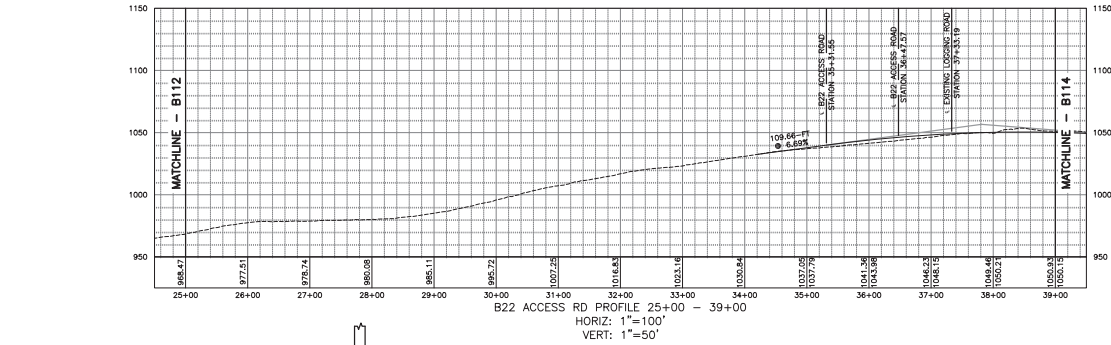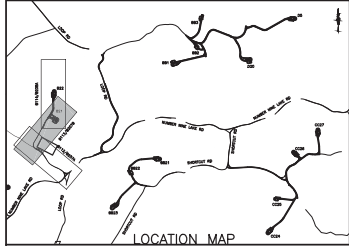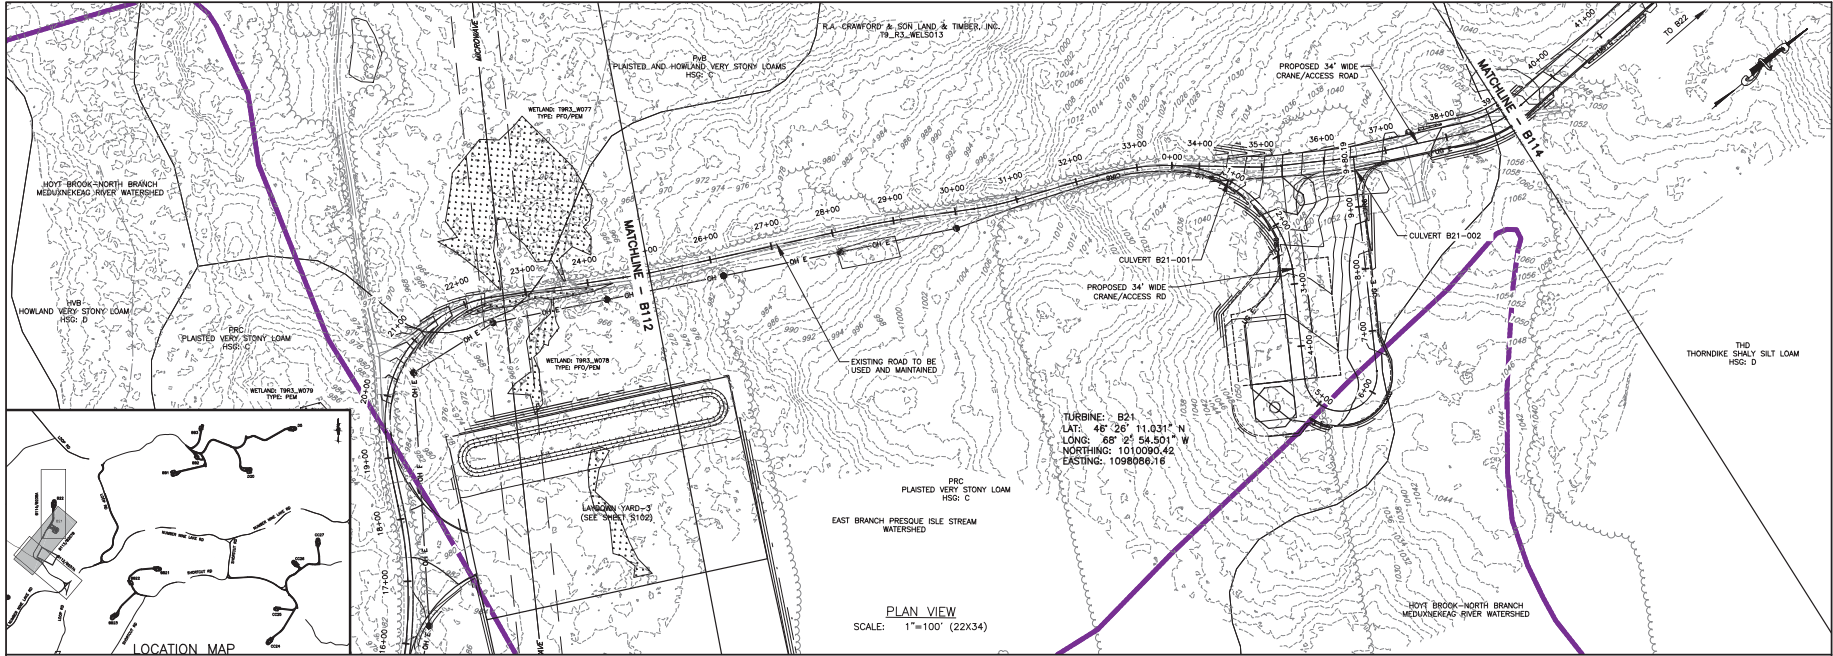

PROJECT		DRAWING NO.	
NUMBER NINE WIND FARM ARCOOSTOOK COUNTY, MAINE PRELIMINARY PLANS NOT FOR CONSTRUCTION		B113	
TITLE OF DRAWING		SHEET 49 OF 338	
WTG B21 AND WTG B22 ACCESS ROAD PLAN SHEET			
PROJECT MANAGER		DATE	
S. MELLOTT			
DESIGNED BY		REV	
DP/BA		1	
SCALE		2	
AS SHOWN		3	
DATE		4	
JULY 2015		5	
DESCRIPTION		6	
		7	
		8	
FILE NAME: I:\Projects\140009\Num_Nine_Mfd_Form_LSA\Draw\140009_B112-B114_Sheets.dwg
 DATE: 7/26/14 AM
 USER: Steven M. Marti

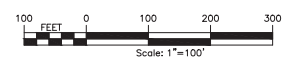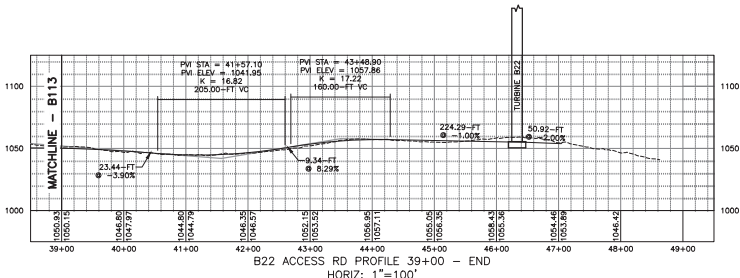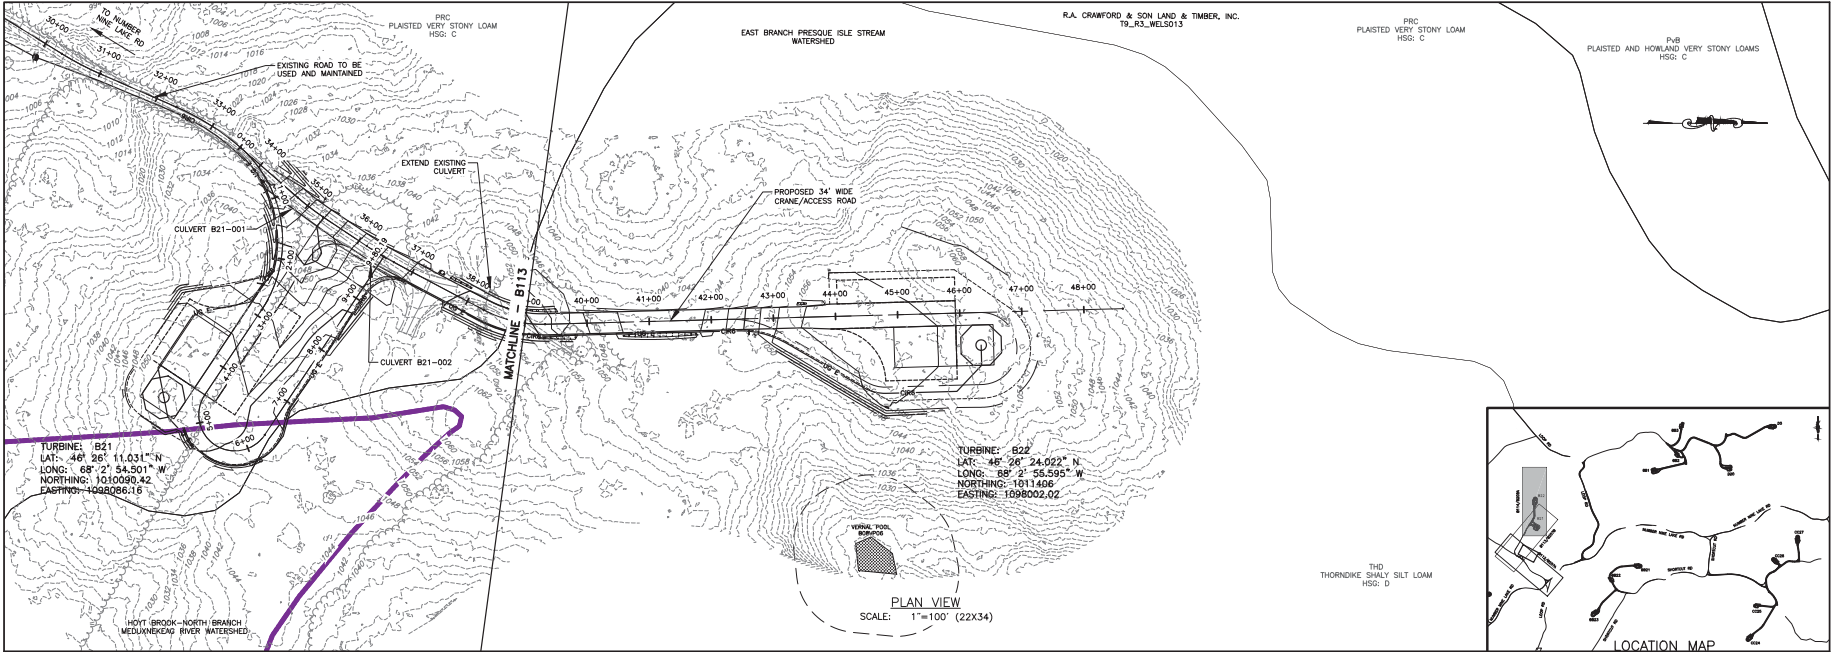



PROJECT: NUMBER NINE WIND FARM ARDOOSTOOK COUNTY, MAINE PRELIMINARY PLANS NOT FOR CONSTRUCTION		DRAWING NO. B114	
TITLE OF DRAWING: WTG B22 ACCESS ROAD PLAN SHEET 2		SHEET 50 OF 338	
PROJECT MANAGER: S. MELLOTT EXAMINER: D/BA SCALE: AS SHOWN SHEET DATE: JULY 2015		REVISIONS: 7 6 5 4 3 2 1 REV DESCRIPTION DATE BY	
SUBJECT: 140009 S. MELLOTT D/BA AS SHOWN JULY 2015		COPYRIGHT © 2014 PERIOD ASSOCIATES P.C., S.A., P.C. THIS DRAWING IS THE PROPERTY OF PERIOD ASSOCIATES P.C. AND IS NOT TO BE REPRODUCED OR TRANSMITTED IN ANY FORM OR BY ANY MEANS, ELECTRONIC OR MECHANICAL, WITHOUT THE WRITTEN PERMISSION OF PERIOD ASSOCIATES P.C.	



FILE NAME: I:\Projects\140009\Num_Rev_Ardr_LSA_Visr_CAD\CAD\140009_B201-8203_Sheets.dwg
 DATE: 7/26/15 AM
 USER: Steven Mallett

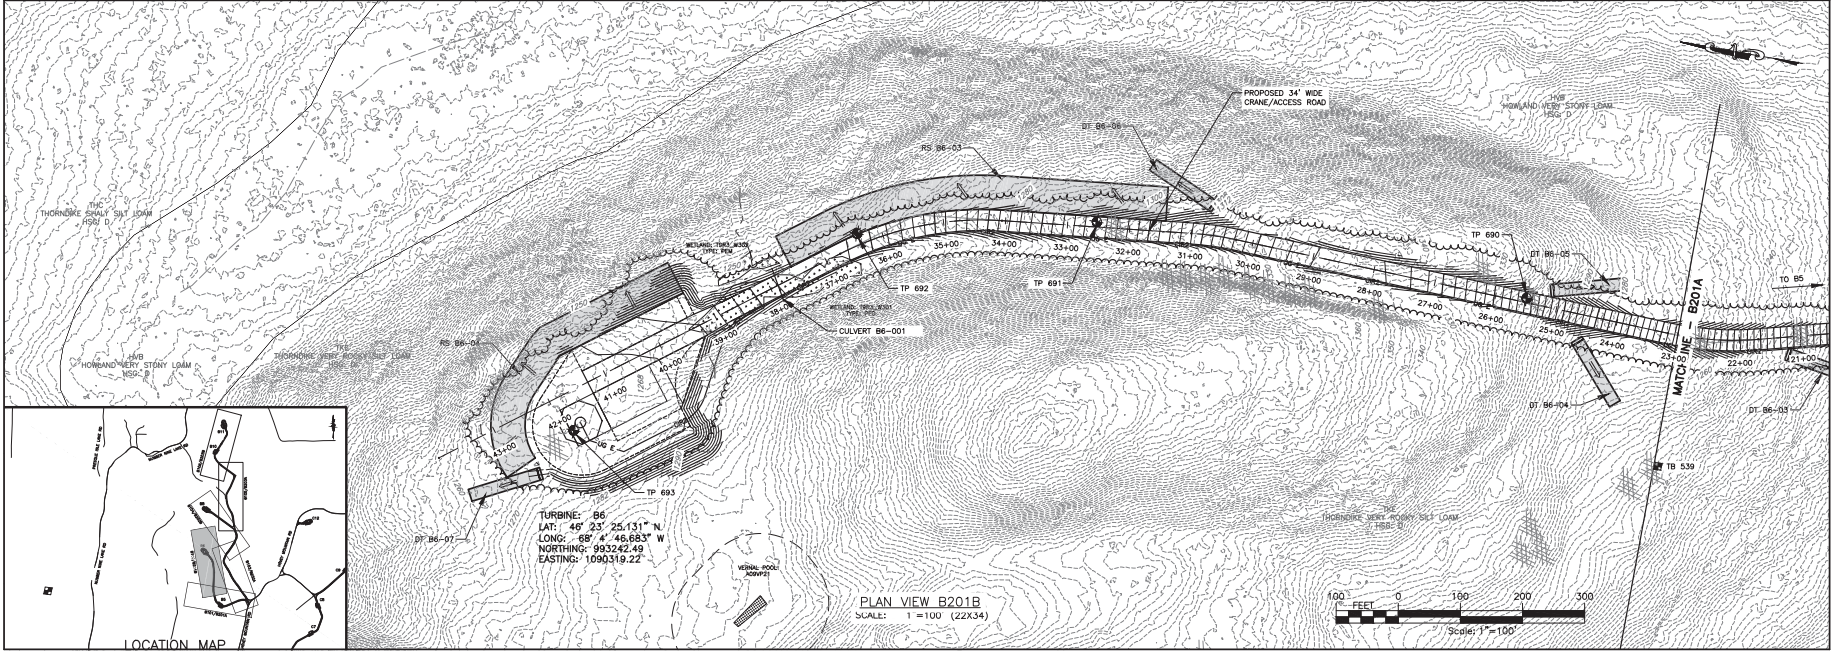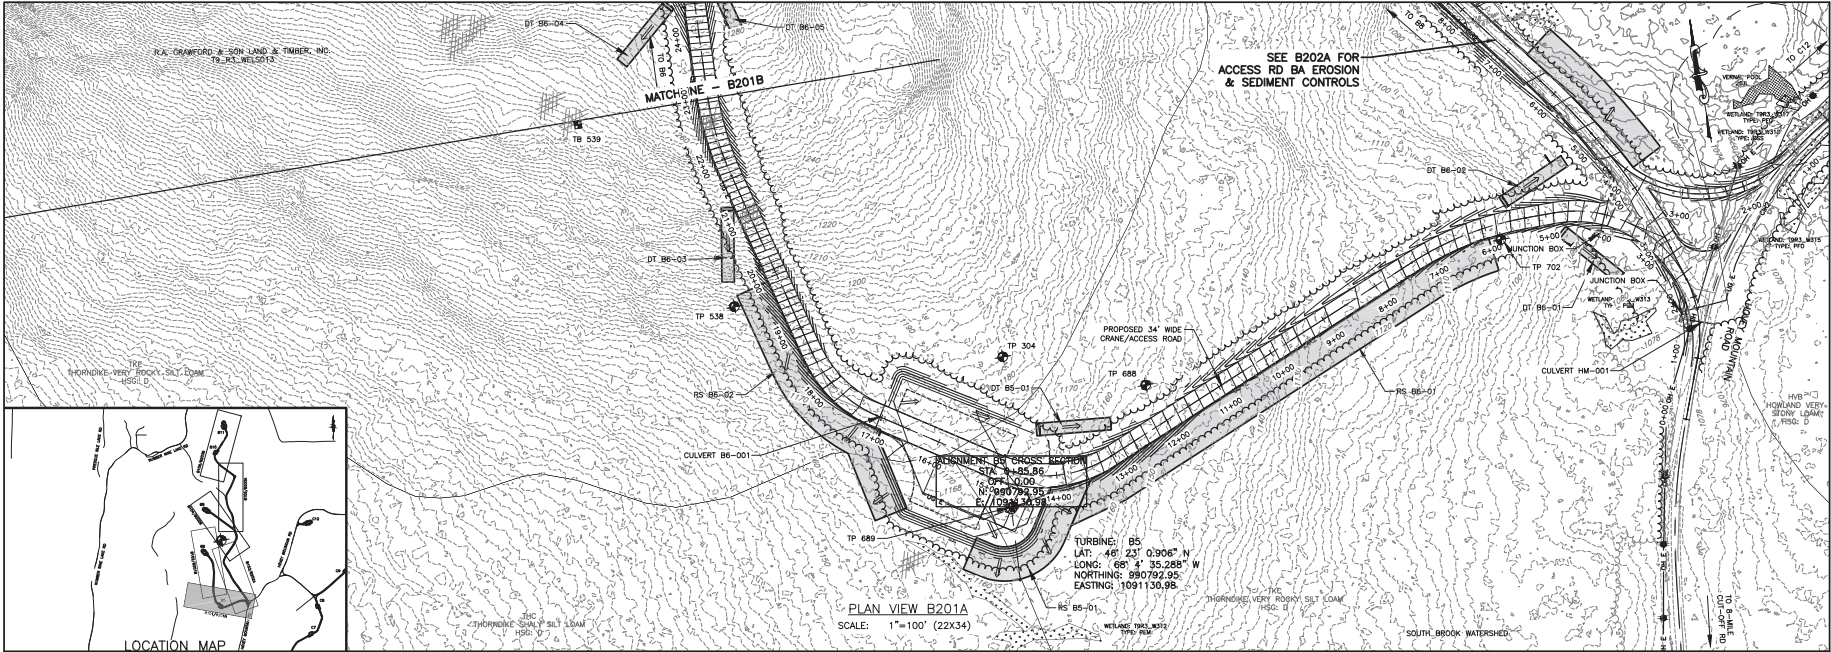


7	DATE	BY
6		
5		
4		
3		
2		
1		
REV	DESCRIPTION	DATE
AS SHOWN		JULY 2015
PROJECT: NUMBER NINE WIND FARM AROOSTOOK COUNTY, MAINE PRELIMINARY PLANS NOT FOR CONSTRUCTION TITLE OF DRAWING: WTG B6 AND WTG B6 EROSION AND SEDIMENT CONTROL PLAN		
DRAWING NO: B201 SHEET 51 OF 338		
ARCHITECT: 140009 PROJECT MANAGER: S. MELLOTT EXAMINER: DPBA AS SHOWN		
CONTRACT NO. 140009 PROJECT NO. 140009 SHEET NO. 51 OF 338 DATE: JULY 2015		

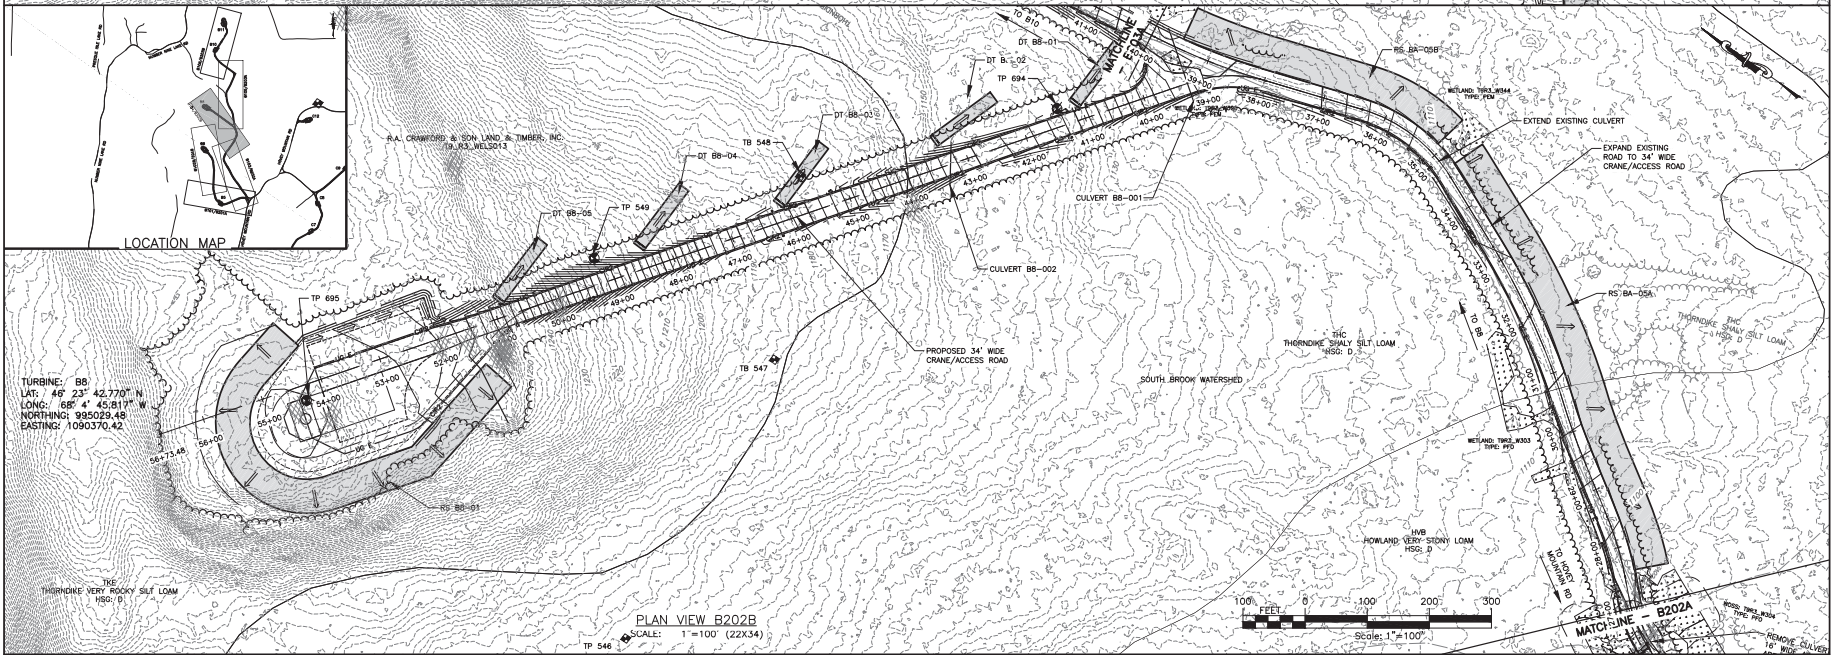
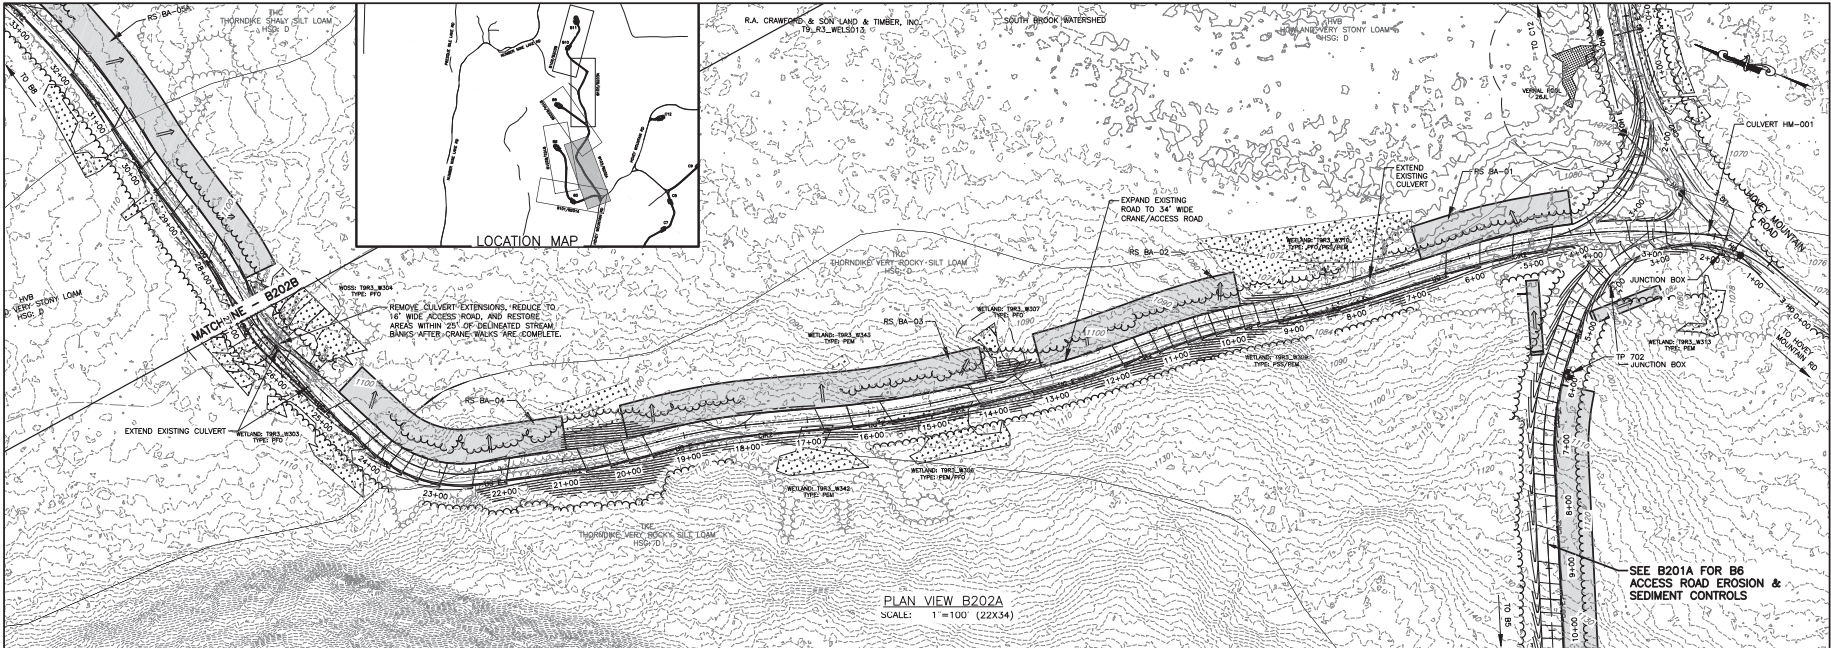


FILE NAME: I:\Projects\140009\Num_Nine_Area_Form_LGA\DWG\140009_B202-B203_Sheets.dwg
DATE: 7/20/15 8:00:39 AM
USER: Steven Miodini

TURBINE: B6
LAT: 46° 23' 42.770" N
LONG: 68° 4' 45.811" W
NORTHING: 95029.48
EASTING: 1090370.42


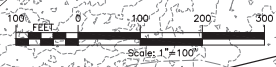


PROJECT: NUMBER NINE WIND FARM APOOSTOOK COUNTY, MAINE PRELIMINARY PLANS NOT FOR CONSTRUCTION	DRAWING NO: B202	TITLE OF DRAWING: WTG B6 EROSION AND SEDIMENT CONTROL PLAN		SHEET NO. 52 OF 338
				DATE: JULY 2015
				AS SHOWN
				SCALE: AS SHOWN
PROJECT MANAGER: S. MELLOTT	CHECKED BY: DPBA	DESIGNED BY: DPBA	DRAWN BY: DPBA	DATE: JULY 2015
ARCHITECT: 140009	CONTRACTOR'S S.I. S.A. P.C. 0204	REVIEWER: 0204	DATE: 0204	DESCRIPTION: 0204

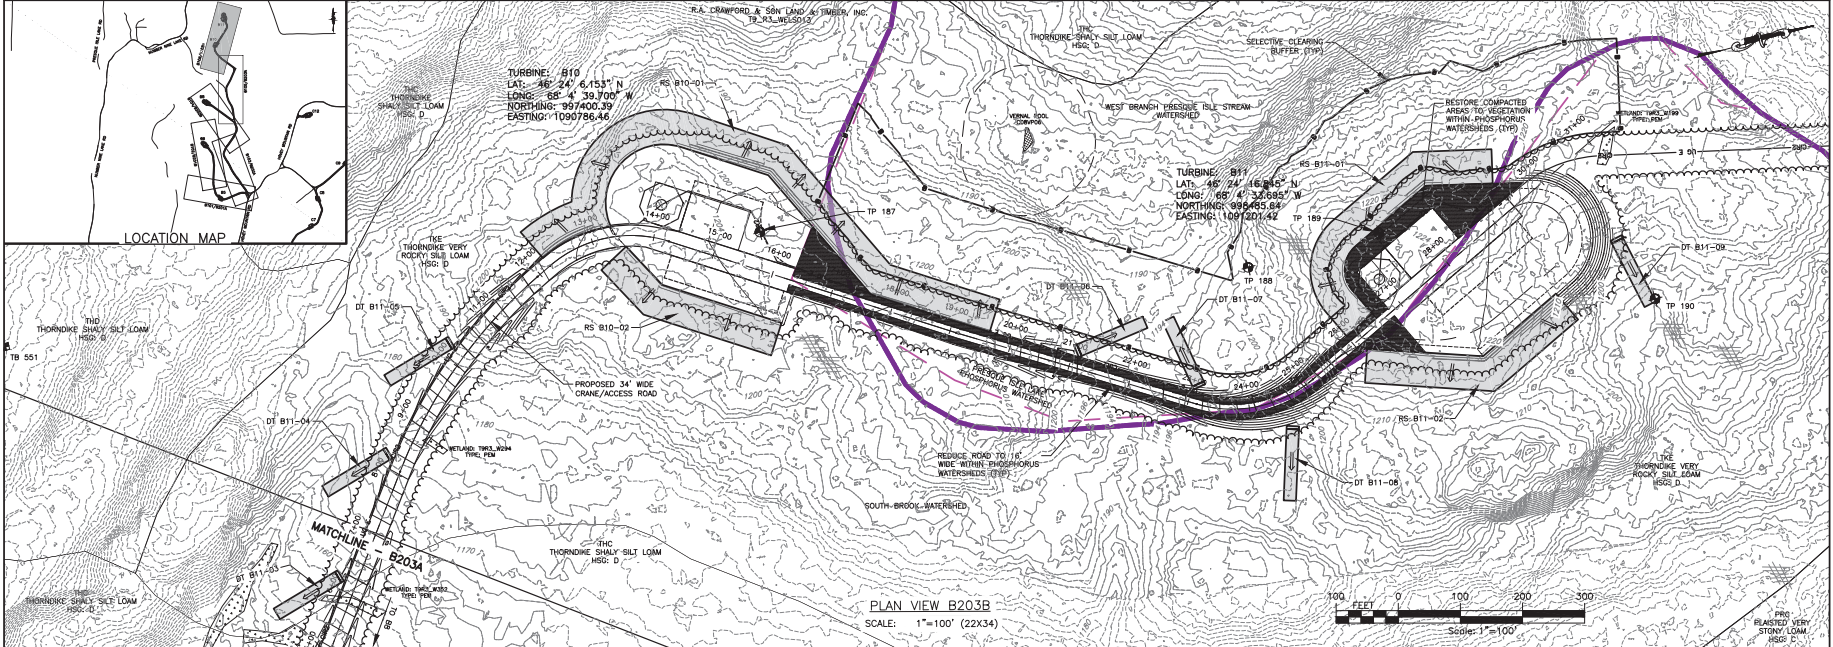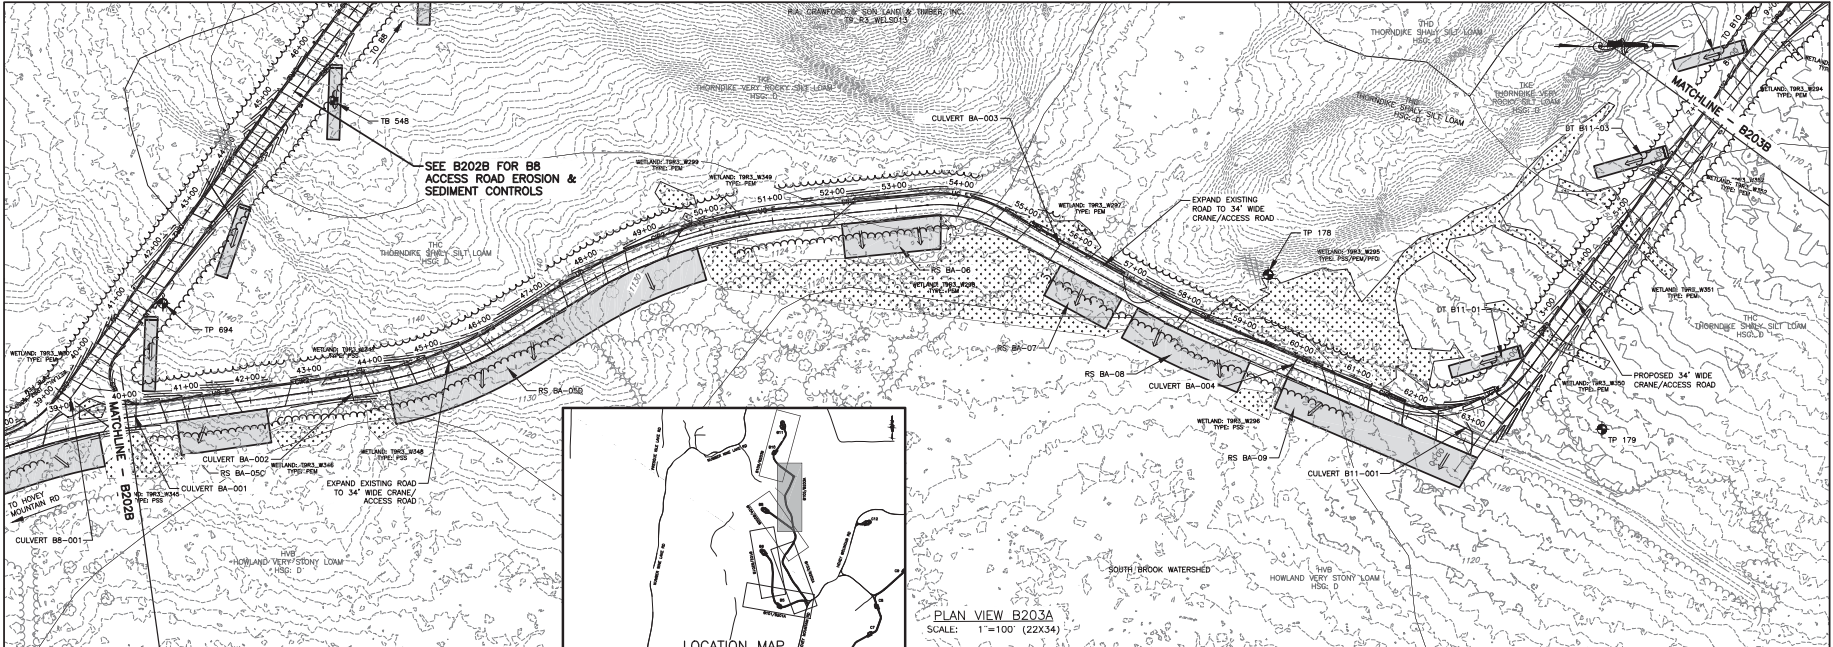

FILE NAME: I:\Projects\140009\Num_Rev_Ind_Form_LGA\DWG\140009_B203_Sheets.dwg
DATE: 07/20/15 AM
USER: Steve Martini

PROJECT NUMBER NINE WIND FARM ARCOOSTOOK COUNTY, MAINE PRELIMINARY PLANS NOT FOR CONSTRUCTION WTG B10 AND WTG B11 EROSION AND SEDIMENT CONTROL PLAN	DRAWING NO. B203	SHEET 53 OF 338	
PROJECT MANAGER S. MELLOTT CHECKED BY DPBA AS SHOWN JULY 2015		REV 1 2 3 4 5 6 7	
PROJECT NO. 140009 DATE JULY 2015		DESCRIPTION DATE BY	

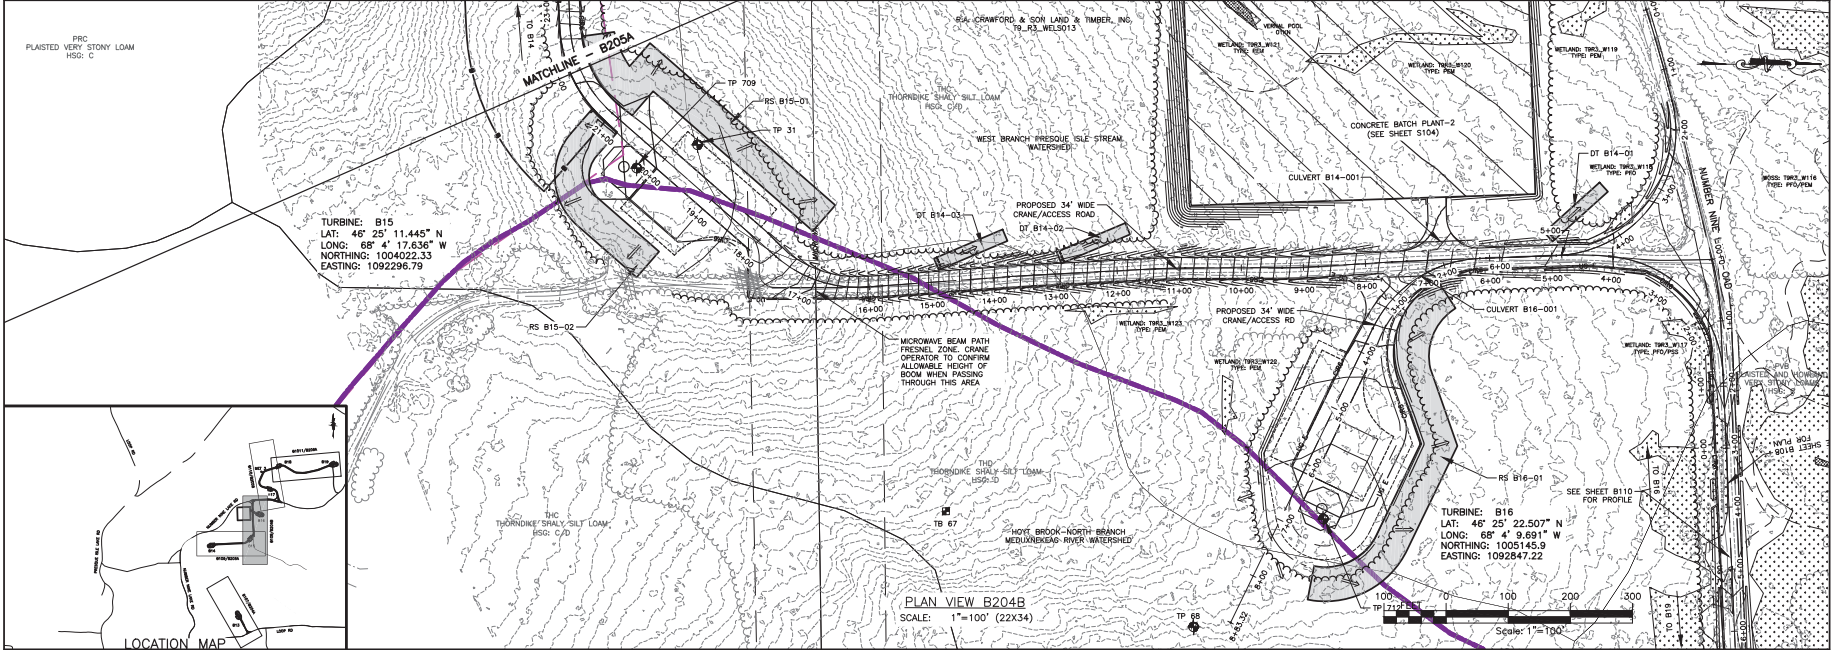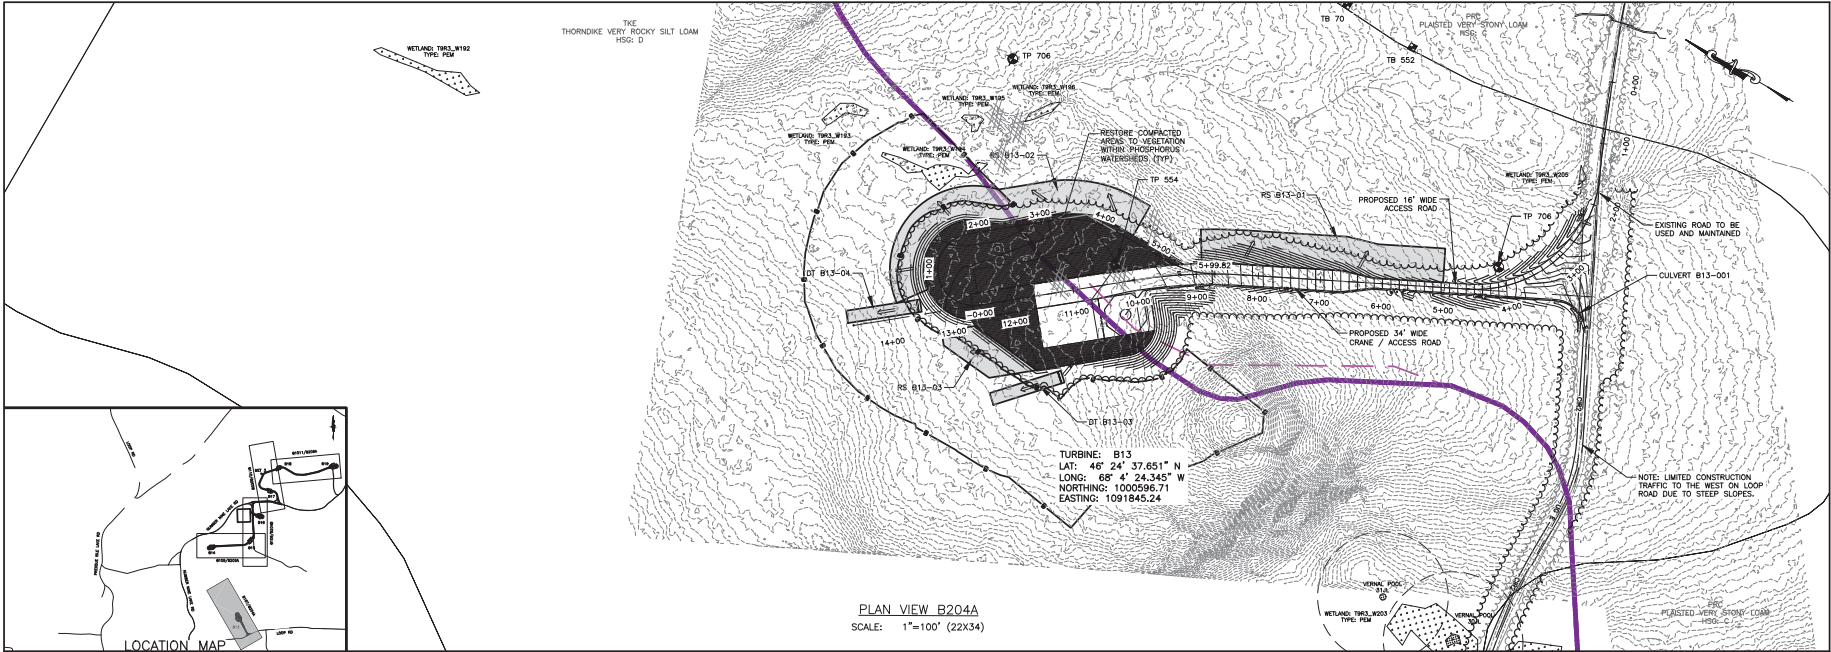



FILE NAME: I:\Projects\140009\Num_Rev_Mid_Form_ESA_Veg_CAD\CAD\140009_B204-B205_Sheets.dwg
 DATE: 7/26/11 AM
 USER: Steven Miodini

PROJECT NO.		140009																								
SUBJECT/MANAGER		S. MELLOTT																								
DRAWN BY		DPBA																								
CHECKED BY		AS SHOWN																								
DATE		JULY 2015																								
REVISIONS		<table border="1"> <tr> <th>NO.</th> <th>DESCRIPTION</th> <th>DATE</th> </tr> <tr> <td>1</td> <td></td> <td></td> </tr> <tr> <td>2</td> <td></td> <td></td> </tr> <tr> <td>3</td> <td></td> <td></td> </tr> <tr> <td>4</td> <td></td> <td></td> </tr> <tr> <td>5</td> <td></td> <td></td> </tr> <tr> <td>6</td> <td></td> <td></td> </tr> <tr> <td>7</td> <td></td> <td></td> </tr> </table>	NO.	DESCRIPTION	DATE	1			2			3			4			5			6			7		
NO.	DESCRIPTION	DATE																								
1																										
2																										
3																										
4																										
5																										
6																										
7																										
DRAWING NO.		B204																								
SHEET 54 OF 338																										



PROJECT: NUMBER NINE WIND FARM
 AFOOSTOOK COUNTY, MAINE
 PRELIMINARY PLANS NOT FOR CONSTRUCTION

TITLE OF DRAWING: WTG B13, B14, B15 AND B16 EROSION AND SEDIMENT CONTROL PLAN

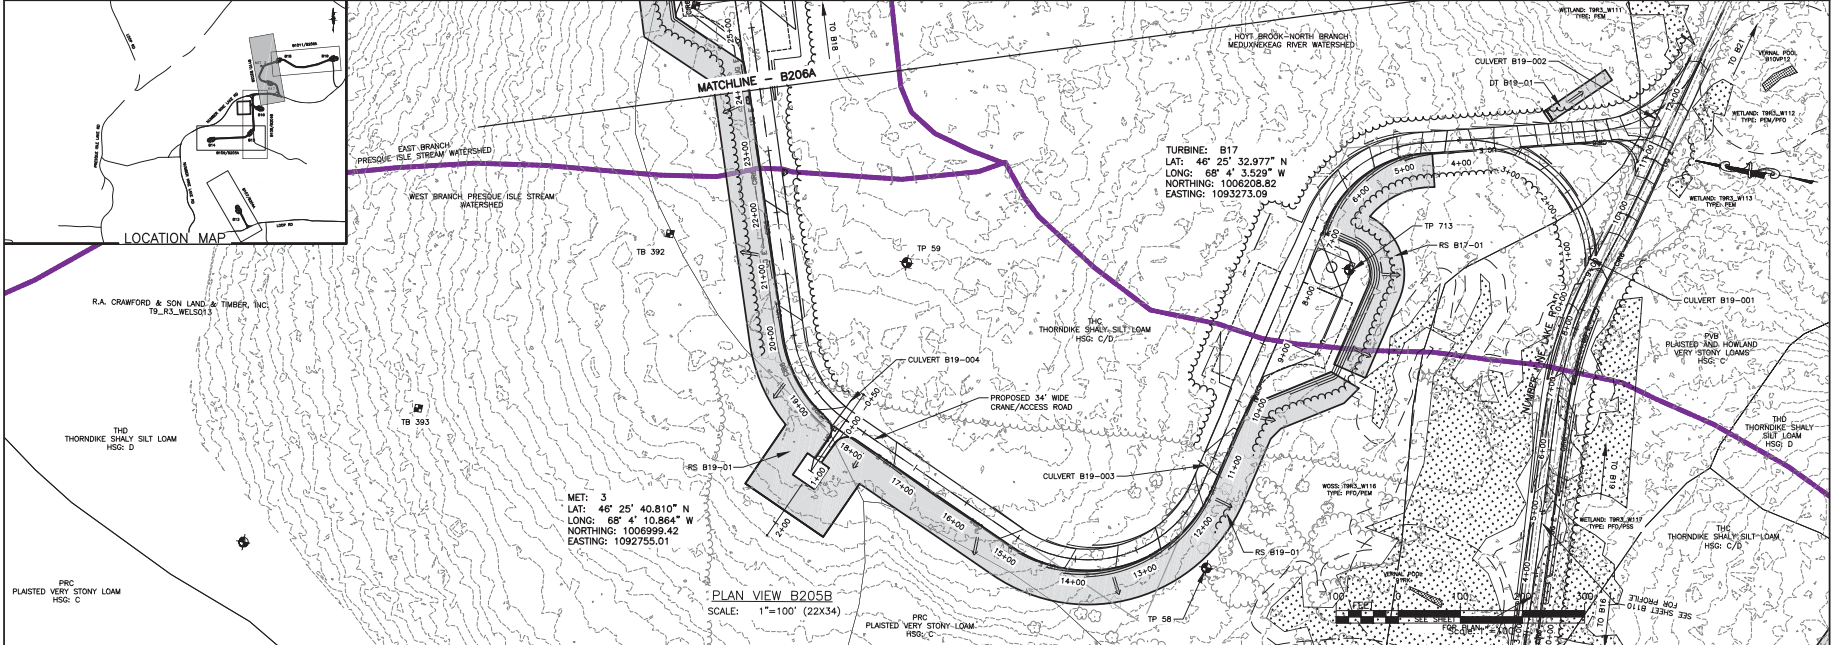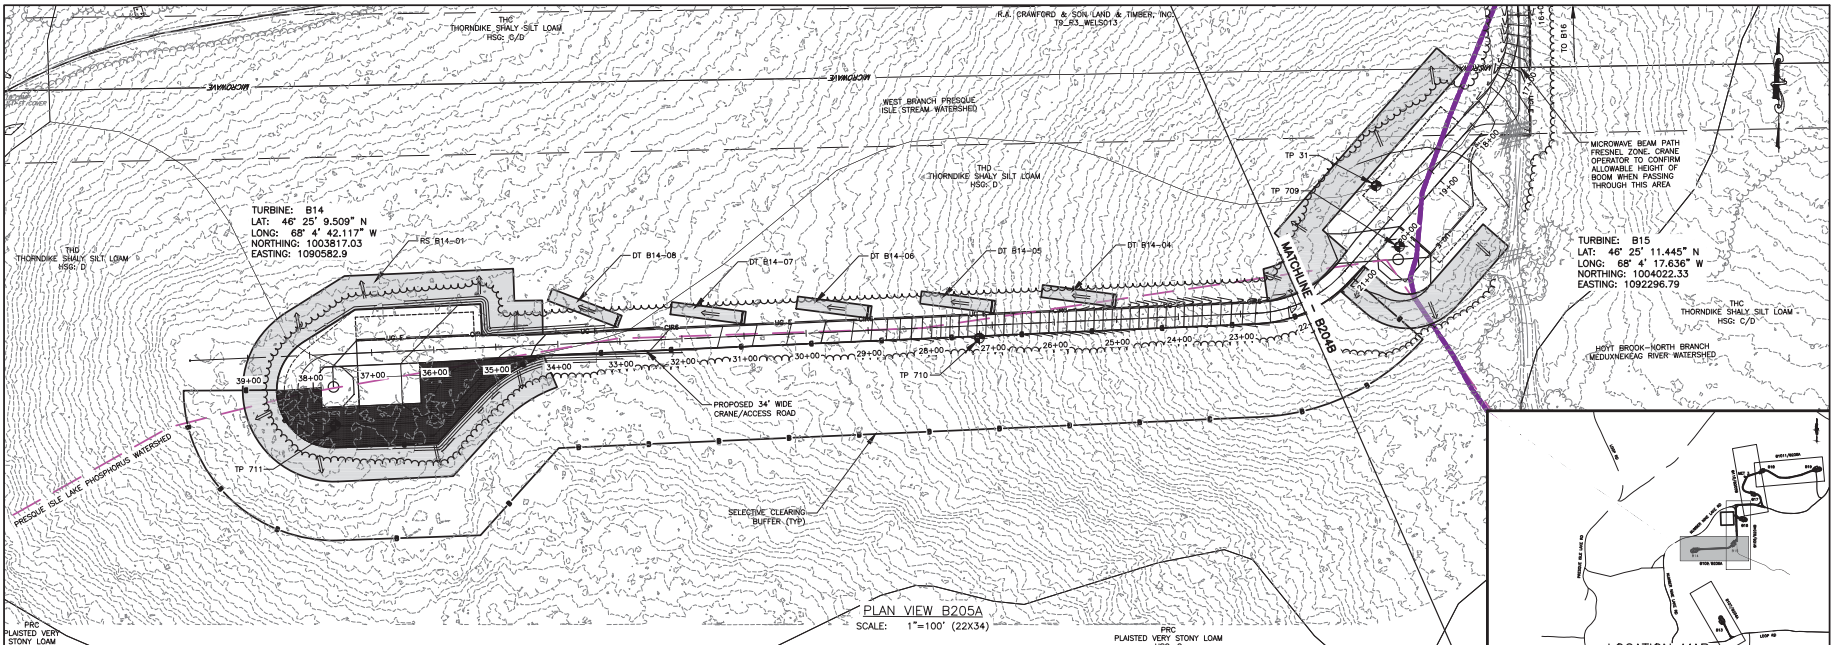

NO.	REV	DESCRIPTION	DATE	BY
1				
2				
3				
4				
5				
6				
7				

PROJECT NO.	140009
PROJECT MANAGER	S. MELLOTT
DESIGNER	DPBA
SCALE	AS SHOWN
SHEET NO.	1
DATE	JULY 2015

CONTRACT NO.	140009
PROJECT MANAGER	S. MELLOTT
DESIGNER	DPBA
SCALE	AS SHOWN
SHEET NO.	1
DATE	JULY 2015



PROJECT NO.	140009
PROJECT MANAGER	S. MELLOTT
DESIGNER	DPBA
SCALE	AS SHOWN
SHEET NO.	1
DATE	JULY 2015

PROJECT NO.	140009
PROJECT MANAGER	S. MELLOTT
DESIGNER	DPBA
SCALE	AS SHOWN
SHEET NO.	1
DATE	JULY 2015

PROJECT NO.	140009
PROJECT MANAGER	S. MELLOTT
DESIGNER	DPBA
SCALE	AS SHOWN
SHEET NO.	1
DATE	JULY 2015

FILE NAME: I:\Projects\140009\Num_Nam_Ind_Form_LSA_Vis\CA\140009_B204-B205_Sheets.dwg
 DATE: 7/15/2015 8:03:11 AM
 USER: Steven M. Mott



FILE NAME: I:\Projects\140009\Num_Nine_Wind_Main_LSA\Drawings\140009_B206-2206_Sheets.dwg
 DATE: 7/23/15 10:52:29 AM
 USER: Steven J. Martel

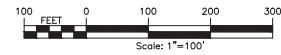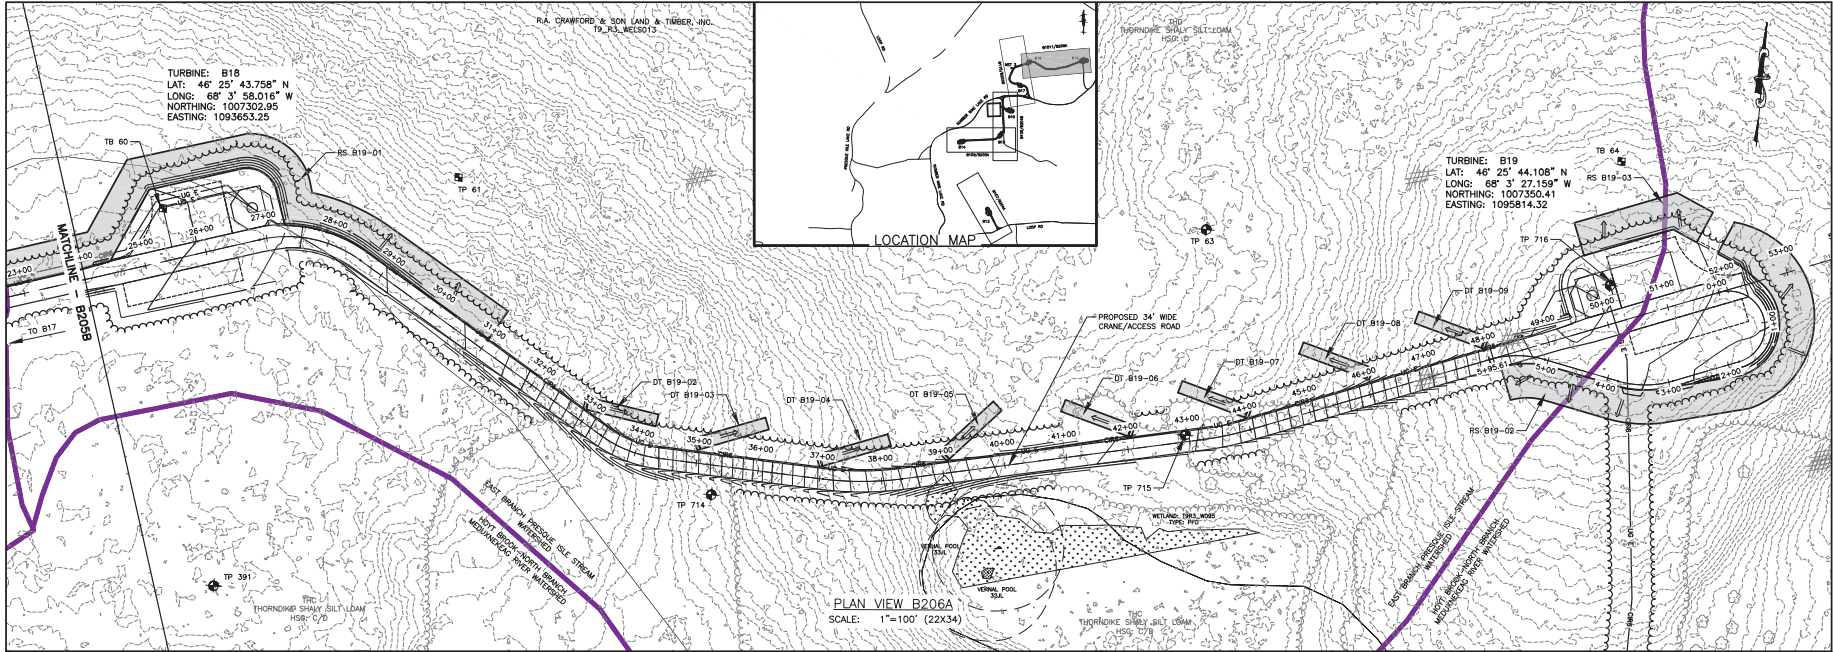

PROJECT: NUMBER NINE WIND FARM ARDSTOCK COUNTY, MAINE PRELIMINARY PLANS NOT FOR CONSTRUCTION		DRAWING NO. B206	
TITLE OF DRAWING: WTG B19 AND WTG B19 EROSION AND SEDIMENT CONTROL PLAN		SHEET NO. 56 OF 338	
SUBJECT: NUMBER NINE WIND FARM ARDSTOCK COUNTY, MAINE PRELIMINARY PLANS NOT FOR CONSTRUCTION		SHEET NO. 56 OF 338	
PROJECT MANAGER: S. MELLOTT		DATE: JULY 2015	
DESIGNER: DPBA		CHECKED BY: AS SHOWN	
DRAWN BY: AS SHOWN		DATE: JULY 2015	
PROJECT NO. 140009		REV. NO. 1	
PROJECT LOCATION: NUMBER NINE WIND FARM, ARDSTOCK COUNTY, MAINE		DESCRIPTION: WTG B19 AND WTG B19 EROSION AND SEDIMENT CONTROL PLAN	
PROJECT OWNER: R.A. CRAWFORD & SON LAND & TIMBER, INC.		DATE: JULY 2015	
PROJECT NO. 140009		DATE: JULY 2015	
PROJECT LOCATION: NUMBER NINE WIND FARM, ARDSTOCK COUNTY, MAINE		DATE: JULY 2015	
PROJECT OWNER: R.A. CRAWFORD & SON LAND & TIMBER, INC.		DATE: JULY 2015	



FILE NAME: I:\Projects\140009\Num_Nine_Wind_Mid_Form_LSA_Veg(CAD)\140009_B207-B208_Sheets.dwg
 DATE: 07/24/15 10:58:57 AM
 USER: Steven M. Bost

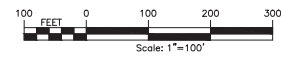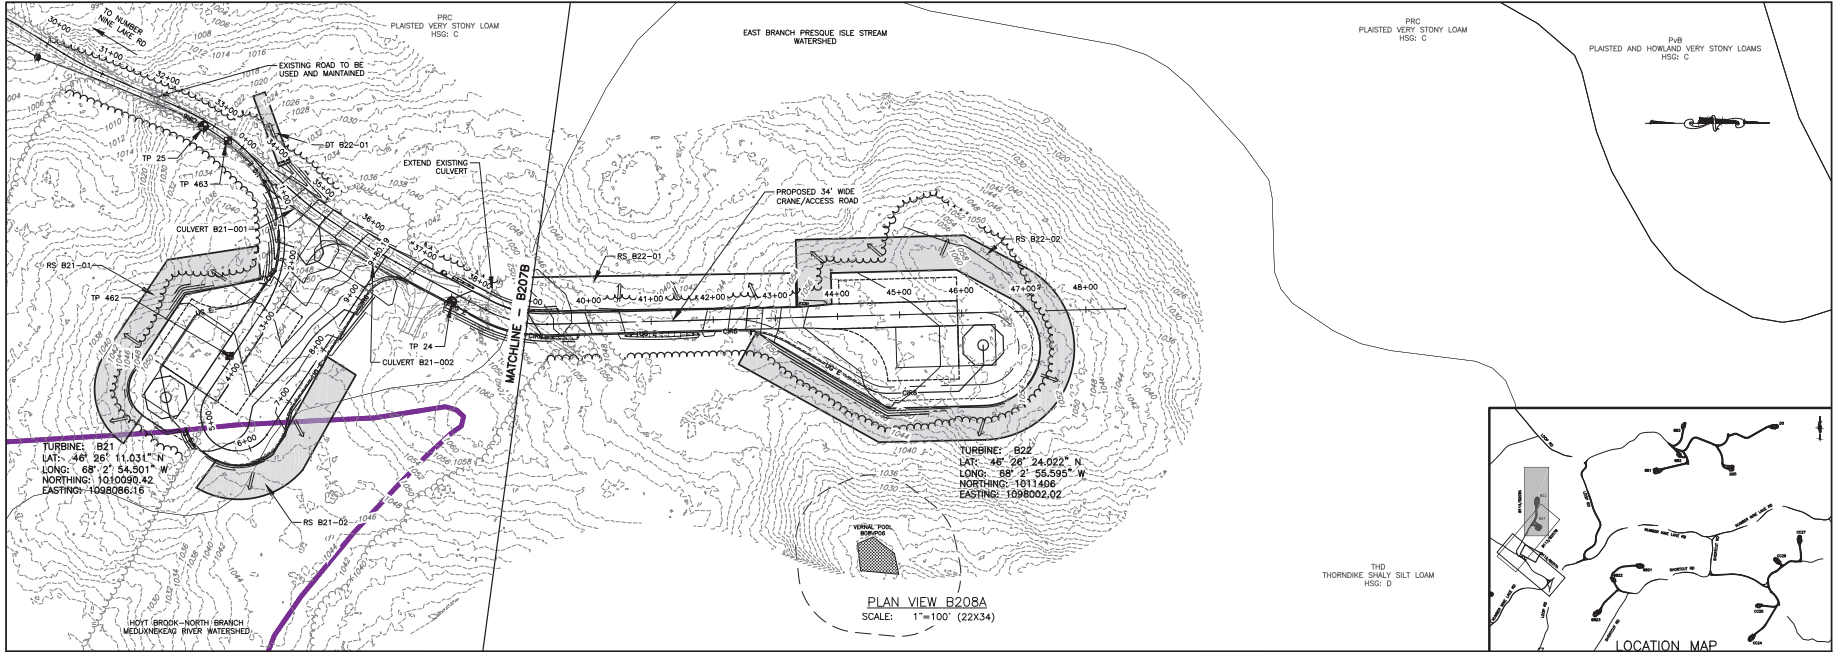

REV	DESCRIPTION	DATE	BY
7			
6			
5			
4			
3			
2			
1			

DATE: JUL 2015
 SHEET NO.: AS SHOWN
 SCALE: AS SHOWN

PROJECT: NUMBER NINE WIND FARM
 PRELIMINARY PLANS NOT FOR CONSTRUCTION



PROJECT: NUMBER NINE WIND FARM
 AROOSTOOK COUNTY, MAINE
 PRELIMINARY PLANS NOT FOR CONSTRUCTION

TITLE OF DRAWING: WTG B22 EROSION AND SEDIMENT CONTROL PLAN

DRAWING NO.: **B208**
 SHEET 58 OF 338