
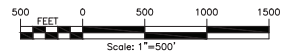



FILE NAME: I:\Projects\140009-Num-Name-Wind-Form-USA\Orig\CAD\CUT\140009-1100A-Index.dwg
 DATE: 12/21/13 10:01 AM
 USER: Steven Martini

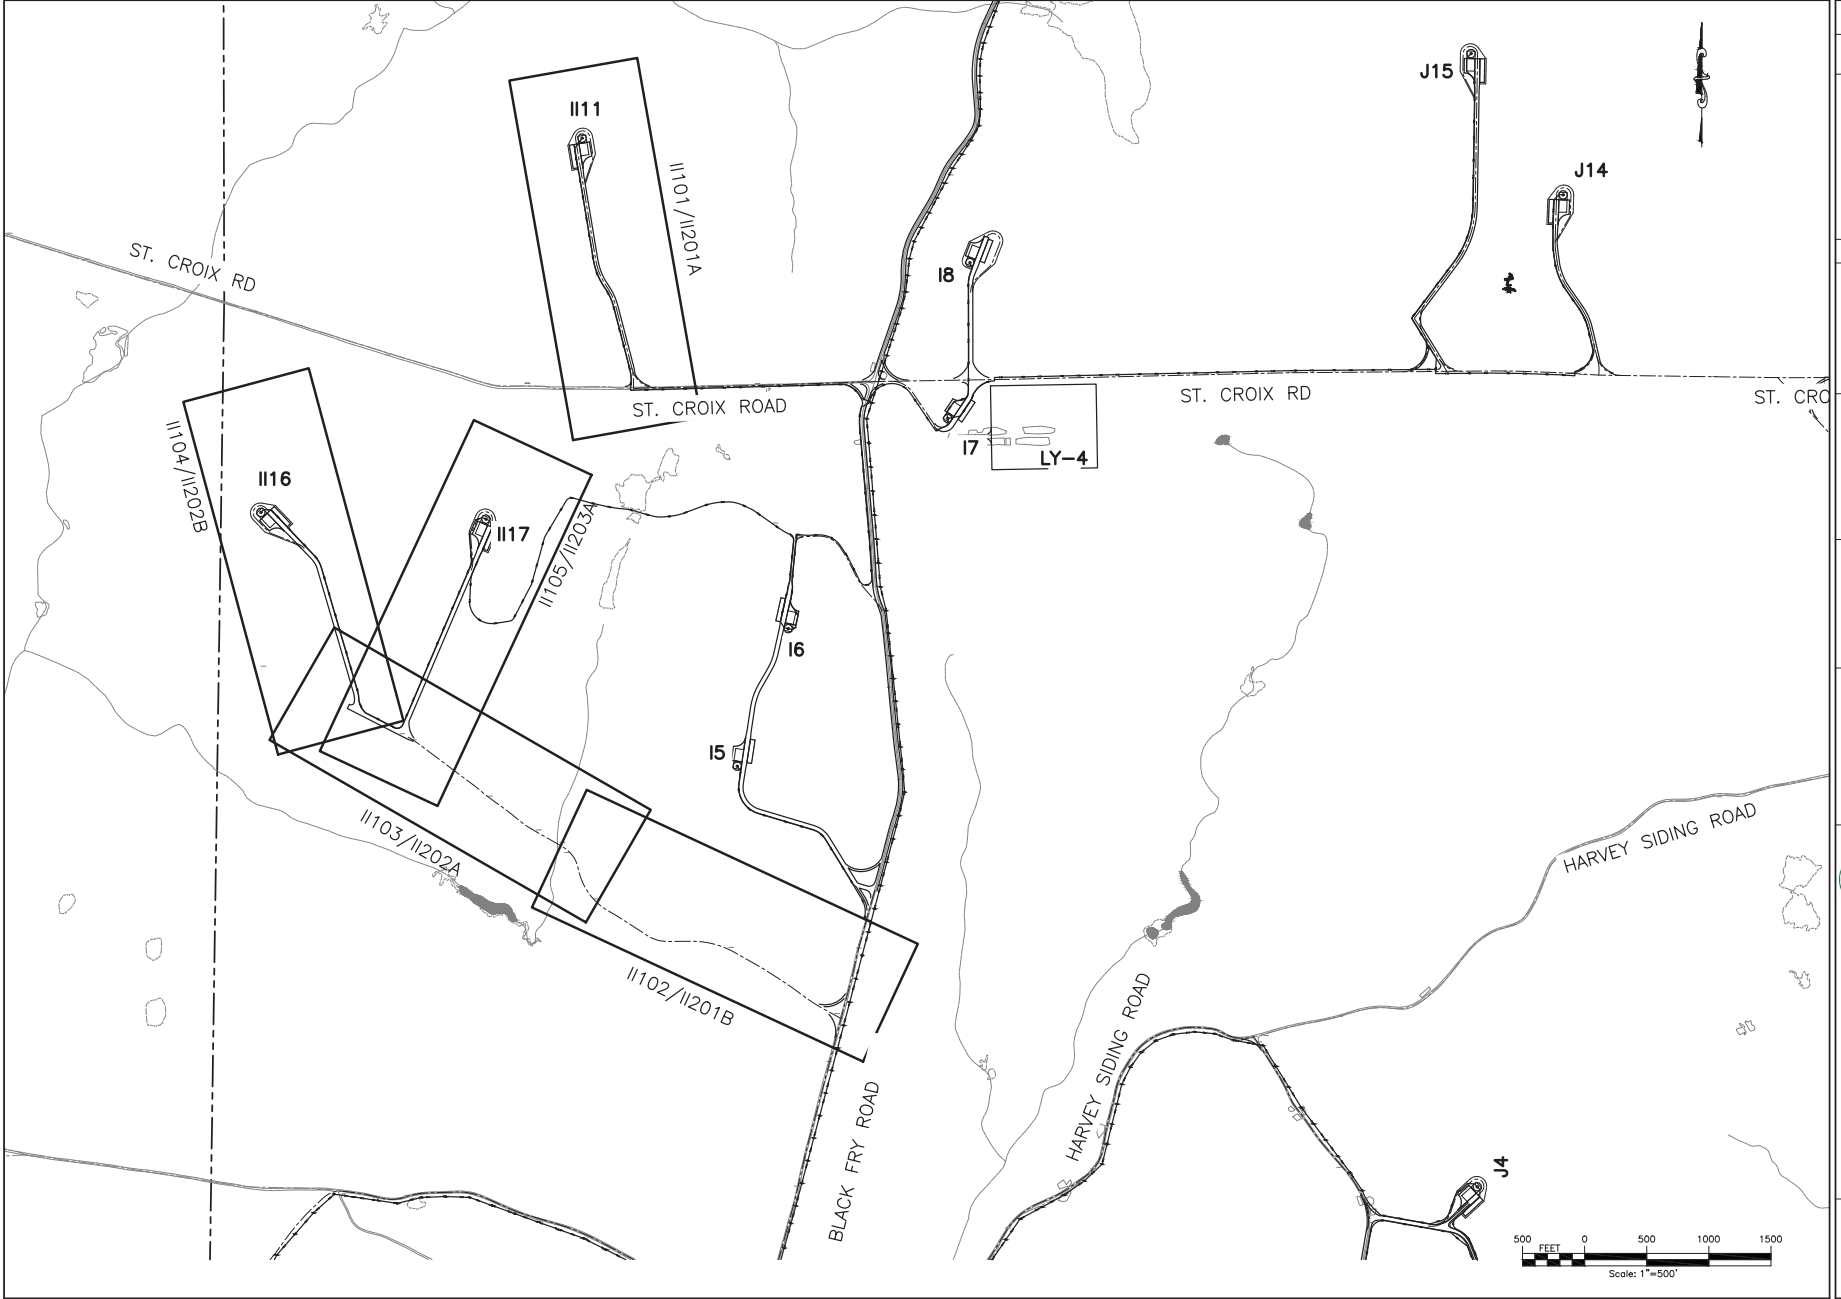



PROJECT: NUMBER NINE WIND FARM ARDSTOCK COUNTY, MAINE PRELIMINARY PLANS NOT FOR CONSTRUCTION		DRAWING NO.: II100 SHEET 195 OF 338	
TITLE OF DRAWING: II-SHEETS INDEX PLAN		NUMBER NINE WIND FARM: 	
PROJECT NO.: 140009	DESIGNER: S. MELLOTT	DATE: JULY 2015	SCALE: AS SHOWN
REVISIONS:			
REV	DESCRIPTION	DATE	BY
7			
6			
5			
4			
3			
2			
1			

COPYRIGHT © 2014 FISHIER ASSOCIATES, INC., A U.S. P.C.
 FISHIER ASSOCIATES, P.L.L.C., 100-596-8888
 THIS DRAWING IS THE PROPERTY OF FISHIER ASSOCIATES, INC. AND IS NOT TO BE REPRODUCED OR TRANSMITTED IN ANY FORM OR BY ANY MEANS, ELECTRONIC OR MECHANICAL, WITHOUT THE WRITTEN PERMISSION OF FISHIER ASSOCIATES, INC.


FILE NAME: I:\Projects\140009-Num_Nine_Wind_Plan_LSA\Drawings\140009_110-1106_Sheets.dwg
 DATE: 7/22/11 PM
 USER: Steven M. Bost

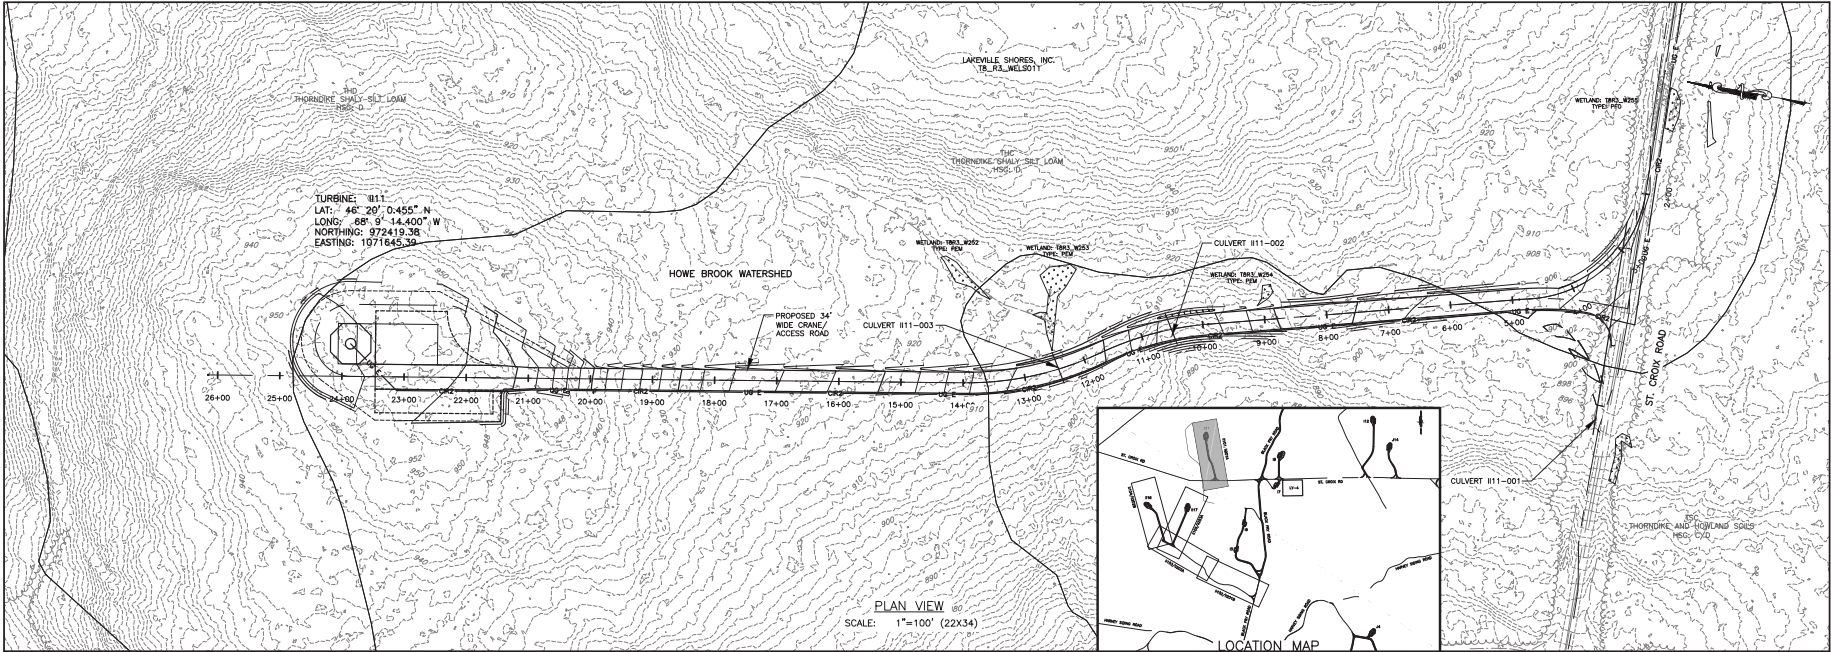

PLAN VIEW
 SCALE: 1"=100' (22X34)

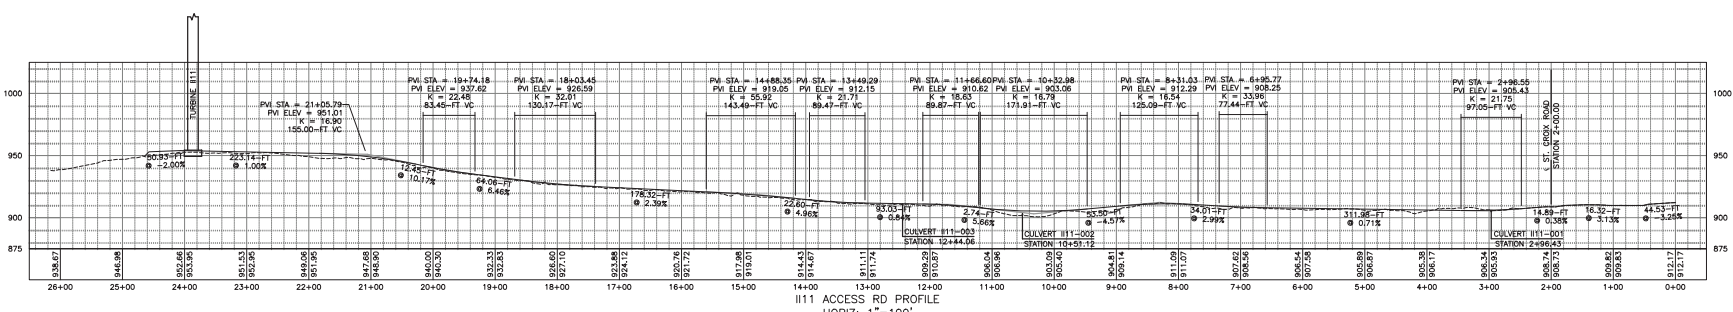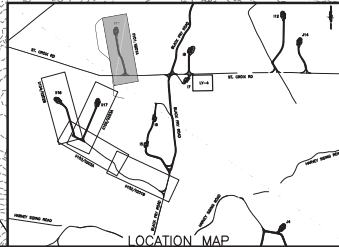





I11 ACCESS RD PROFILE
 HORIZ: 1"=100'
 VERT: 1"=50'

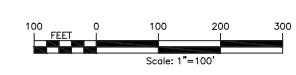

DRAWING NO. I101		SHEET 196 OF 338	
PROJECT: NUMBER NINE WIND FARM ARROSTOCK COUNTY, MAINE PRELIMINARY PLANS NOT FOR CONSTRUCTION			
TITLE OF DRAWING: WTG I11 ACCESS ROAD PLAN SHEET			
DESIGNER: S. MELLOTT		SCALE: AS SHOWN	
CHECKED BY: DPBA		DATE: JULY 2015	
APPROVED BY: S. MELLOTT		REV	
PROJECT MANAGER		7	DATE
DESIGNER		6	BY
CHECKED BY		5	
APPROVED BY		4	
		3	
		2	
		1	






FILE NAME: I:\Projects\140009-Num_Nine_Wind_Farm_LSA_Veg_CAD\CAD\140009_110-11106_Sheets.dwg
 DATE: 7/23/14 PM
 USER: Steven Madiot

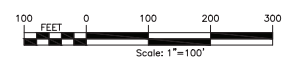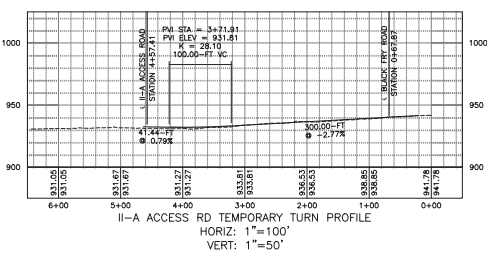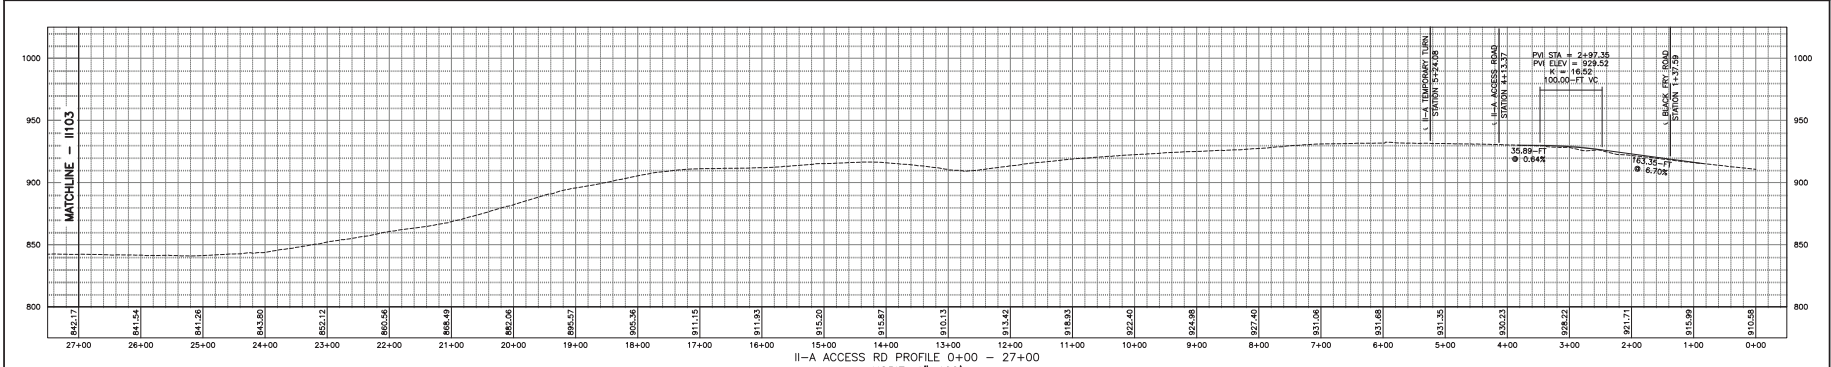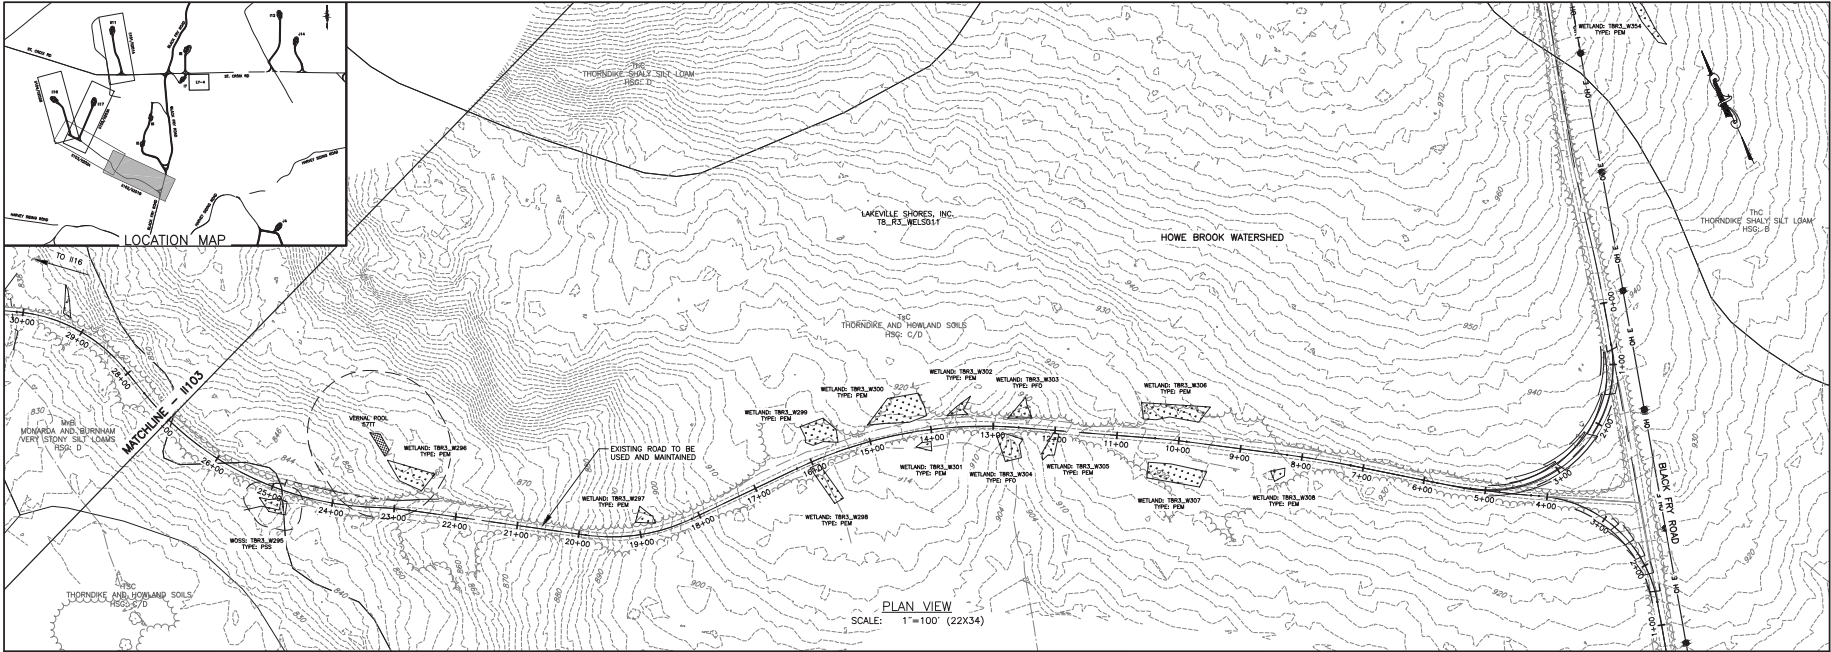

PROJECT:	NUMBER NINE WIND FARM ARCOOSTOOK COUNTY, MAINE PRELIMINARY PLANS NOT FOR CONSTRUCTION	DRAWING NO:	11102	SHEET 197 OF 338			
TITLE OF DRAWING:	IIA ACCESS ROAD PLAN SHEET 1						
DESIGNER:	NUMBER NINE WIND FARM	DATE:	JULY 2015				
CHECKED BY:	DPBA	SCALE:	AS SHOWN				
DESIGNED BY:	S. MELLOTT	PROJECT MANAGER:	S. MELLOTT				
DATE:		DATE:					
DESCRIPTION:		REVISIONS:					
		NO. 1					
		NO. 2					
		NO. 3					
		NO. 4					
		NO. 5					
		NO. 6					
		NO. 7					



FILE NAME: H:\Projects\140009-Num_Nine_Wind_Main_LSA_Veg_CAD\CAD\140009_110-11106_Sheets.dwg
 DATE: 12/25/21 PM
 USER: Steven M. Marti

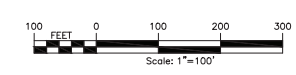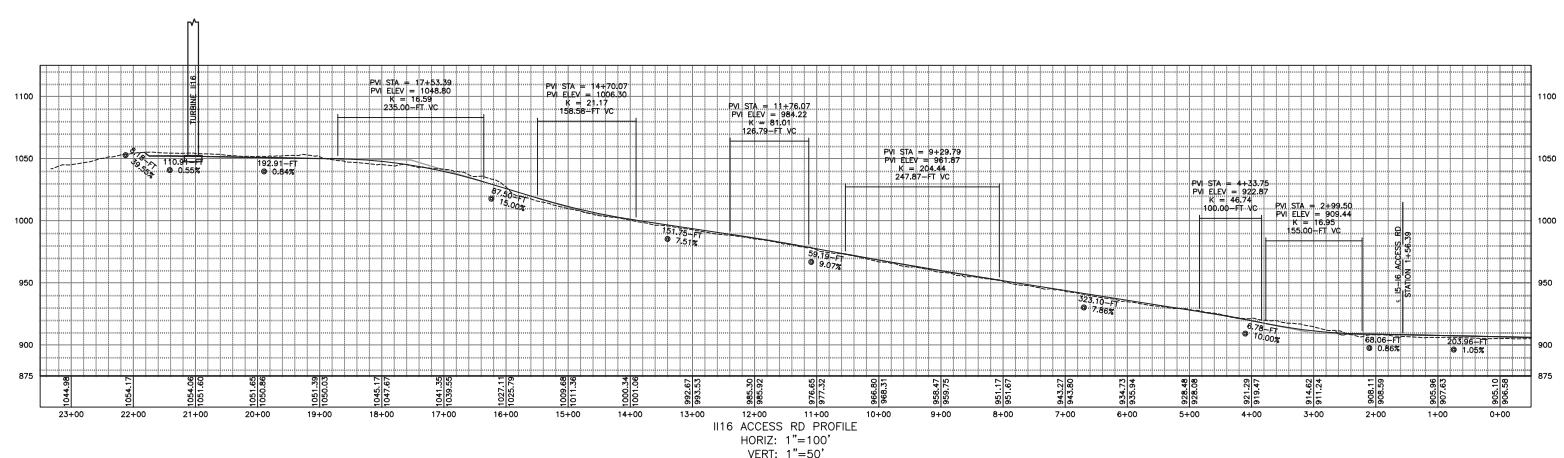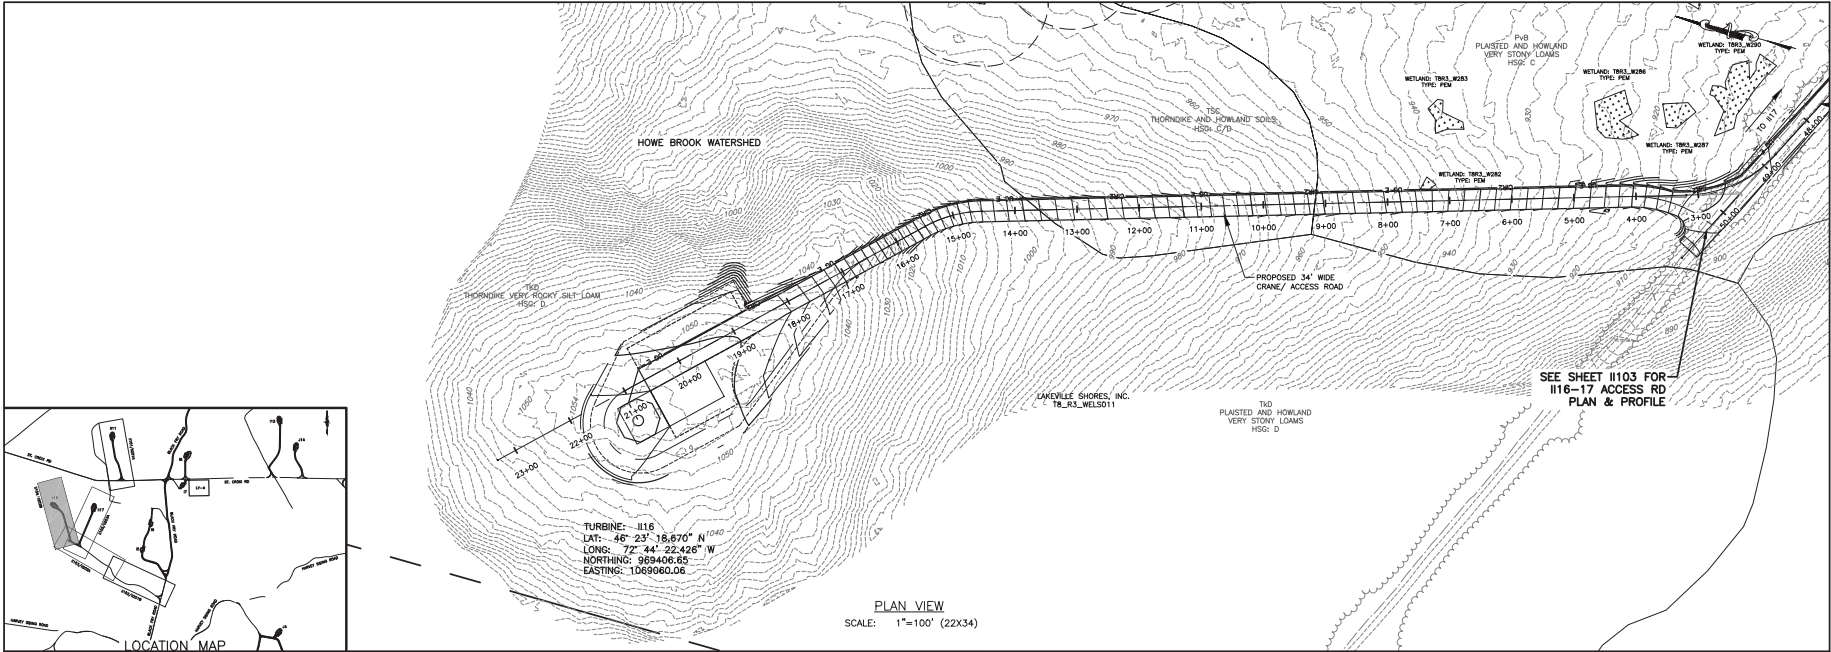




REVISION	DATE	BY
1		
2		
3		
4		
5		
6		
7		

PROJECT NO.	140009
PROJECT MANAGER	S. MELLOTT
DESIGNED BY	DPBA
CHECKED BY	AS SHOWN
DATE	JULY 2018

PROJECT	NUMBER NINE WIND FARM
LOCATION	ARROSTOCK COUNTY, MAINE
STATUS	PRELIMINARY PLANS NOT FOR CONSTRUCTION
TITLE OF DRAWING	WTG #116 ACCESS ROAD PLAN SHEET

DRAWING NO.	11104
SHEET	199 OF 338


FILE NAME: I:\Projects\140009-Num_Nine_Wind_Main_LSA_Veg_CAD\CAD\140009_110-11106_Sheets.dwg
 DATE: 7/26/10 PM
 USER: Steven M. Bost

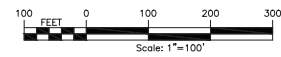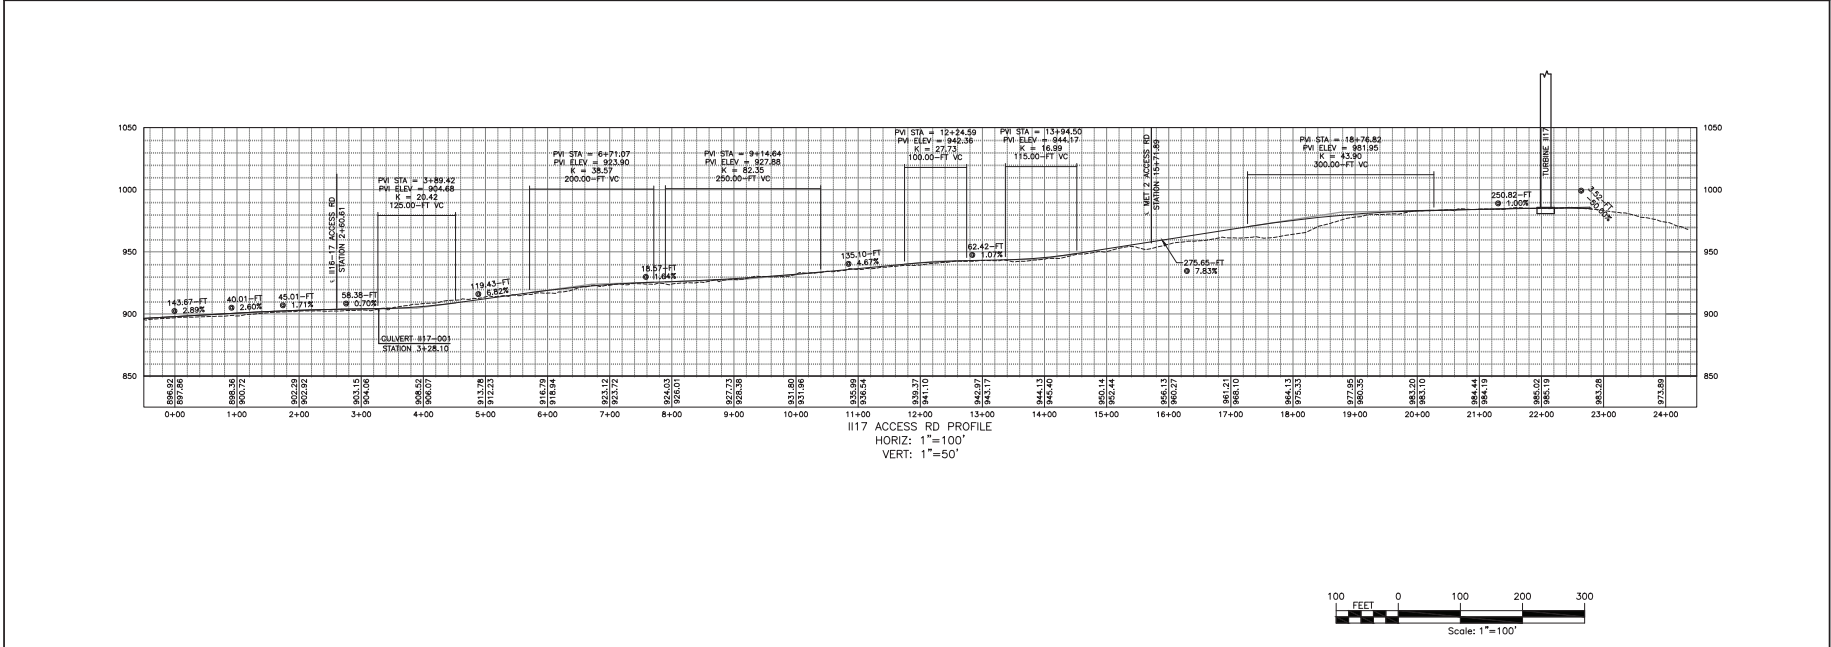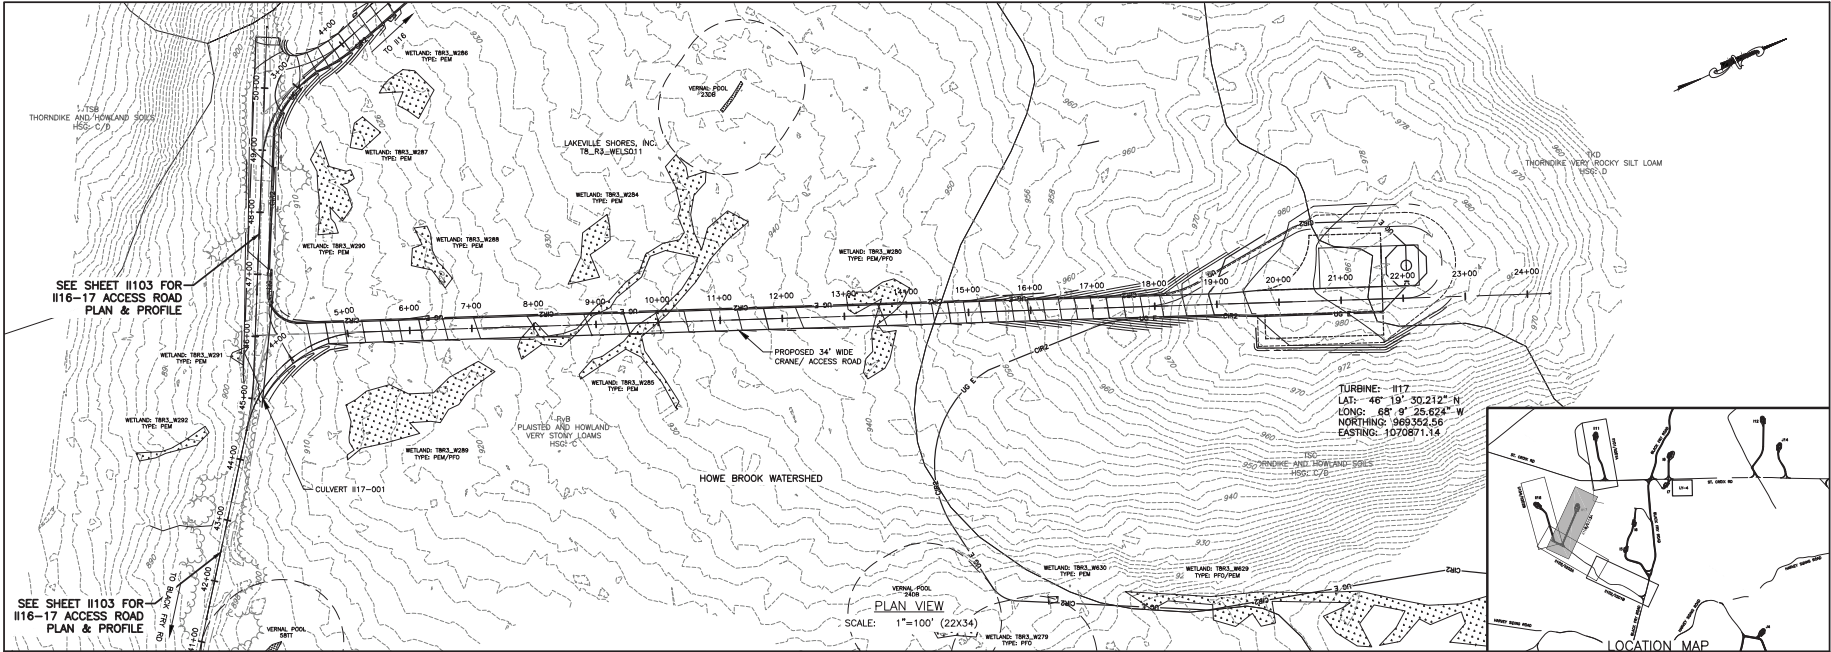

PROJECT:		NUMBER NINE WIND FARM	
PROJECT:		ARROOSTOOK COUNTY, MAINE	
PROJECT:		PRELIMINARY PLANS NOT FOR CONSTRUCTION	
TITLE OF DRAWING:		WTG #117 ACCESS ROAD PLAN SHEET	
DRAWING NO.:		I1105	
DATE:		JULY 2010	
SCALE:		AS SHOWN	
DESIGNED BY:		S. MELLOTT	
CHECKED BY:		DP/BA	
APPROVED BY:		AS SHOWN	
PROJECT MANAGER:		S. MELLOTT	
DATE:		JULY 2010	
REVISIONS:		1. DATE: 7/26/10 2. BY: DP/BA 3. DESCRIPTION: AS SHOWN 4. DATE: 7/26/10 5. BY: S. MELLOTT 6. DESCRIPTION: AS SHOWN 7. DATE: 7/26/10 8. BY: S. MELLOTT 9. DESCRIPTION: AS SHOWN	



FILE NAME: I:\Projects\140009-Num_Nine_Acc_Access_Road\DWG\140009_020-1023_Sheets.dwg
 USER: S. Melloitt
 DATE: 7/27/2016 11:22:56 AM

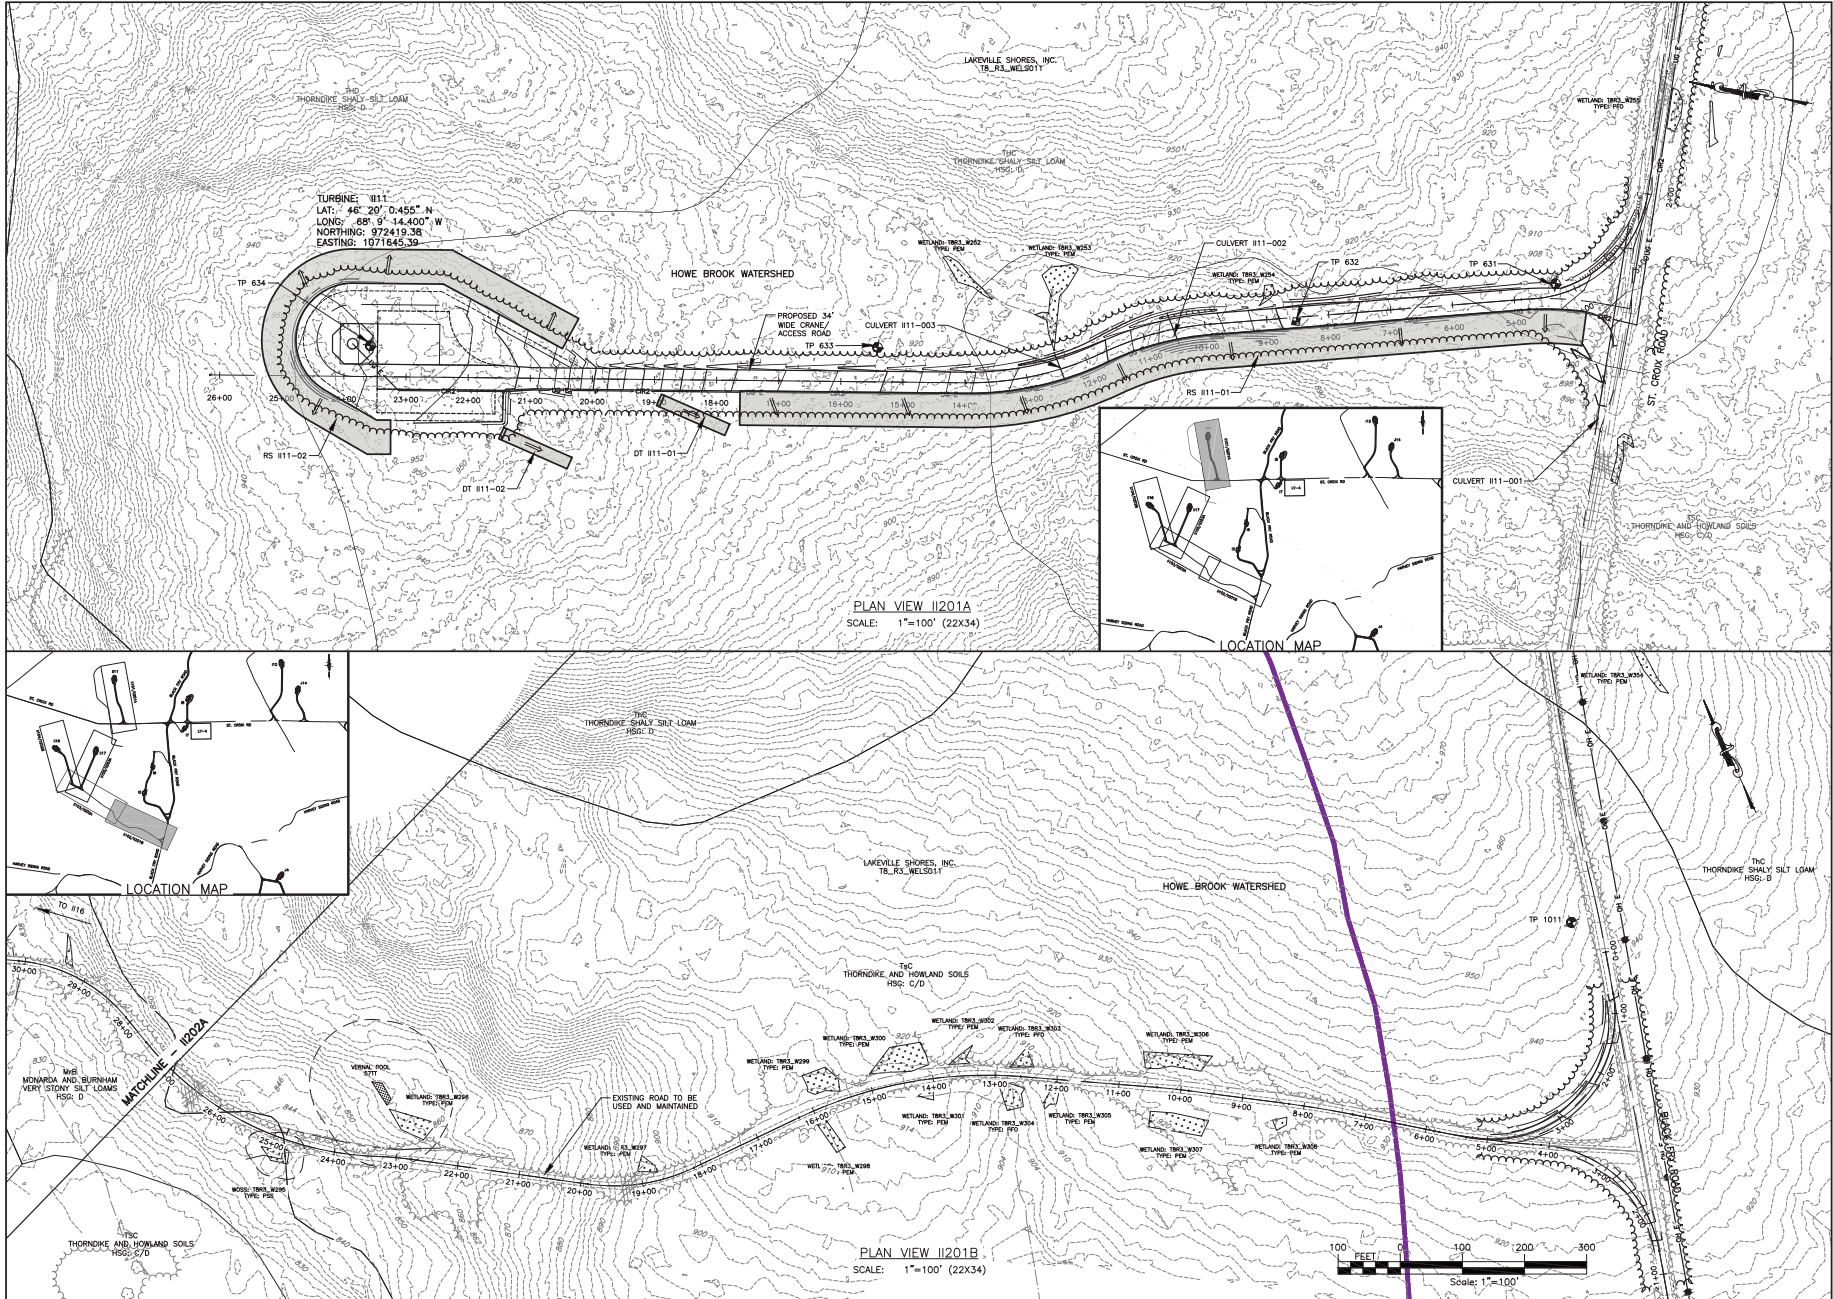

TURBINE: I111
 LAT: 46° 29' 0.455" N
 LONG: -68° 9' 34.400" W
 NORTHING: 972419.26
 EASTING: 1071645.39


PLAN VIEW I1201A
 SCALE: 1"=100' (22X34)

PLAN VIEW I1201B
 SCALE: 1"=100' (22X34)


PROJECT		DRAWING NO.	
NUMBER NINE WIND FARM ARCOOCH COUNTY, MAINE PRELIMINARY PLANS NOT FOR CONSTRUCTION		I1201	
TITLE OF DRAWING		SHEET 201 OF 338	
WTG I117 AND I1A ACCESS ROAD EROSION AND SEDIMENT CONTROL PLAN			
PROJECT MANAGER		DATE	
S. MELLOTT		JULY 2016	
DESIGNED BY		REV	
DPBA		1	
SCALE		DESCRIPTION	
AS SHOWN			
CORROBOR'S 2014 I.A. P.C. PROJECT MANAGER		7	
S. MELLOTT		6	
DESIGNED BY		5	
DPBA		4	
SCALE		3	
AS SHOWN		2	
DATE		1	
JULY 2016			




FILE NAME: I:\Projects\140009-Num_Nine_Wind_Main_LSA_Veg_CAD\CAD\140009_020-11203_Sheets.dwg
 DATE: 12/28/16 PM
 USER: Steven Marlot

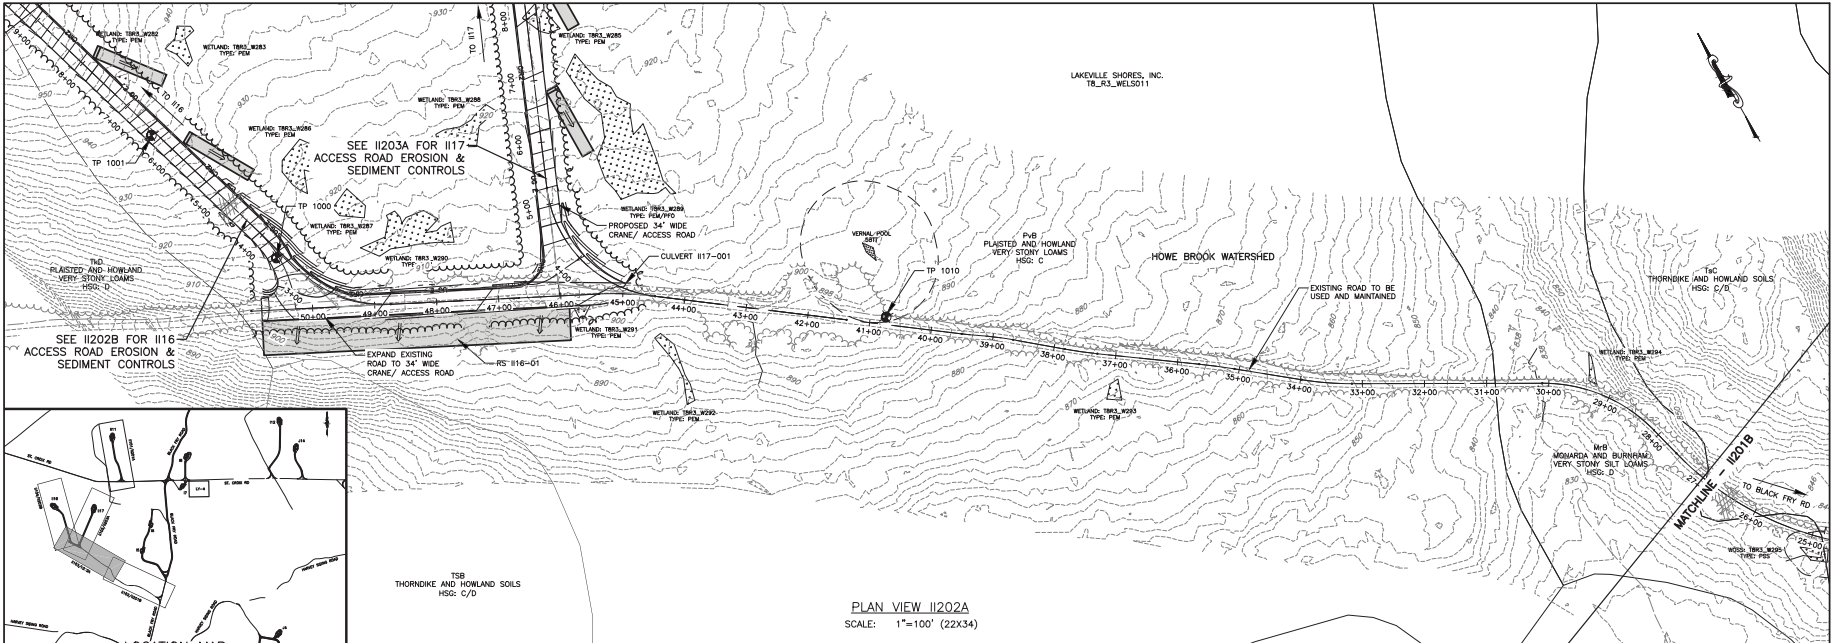


PLAN VIEW II202A
 SCALE: 1"=100' (22X34)

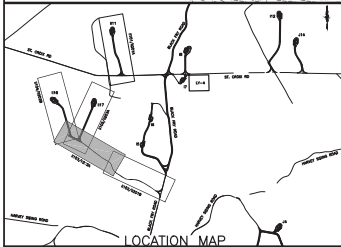


LOCATION MAP

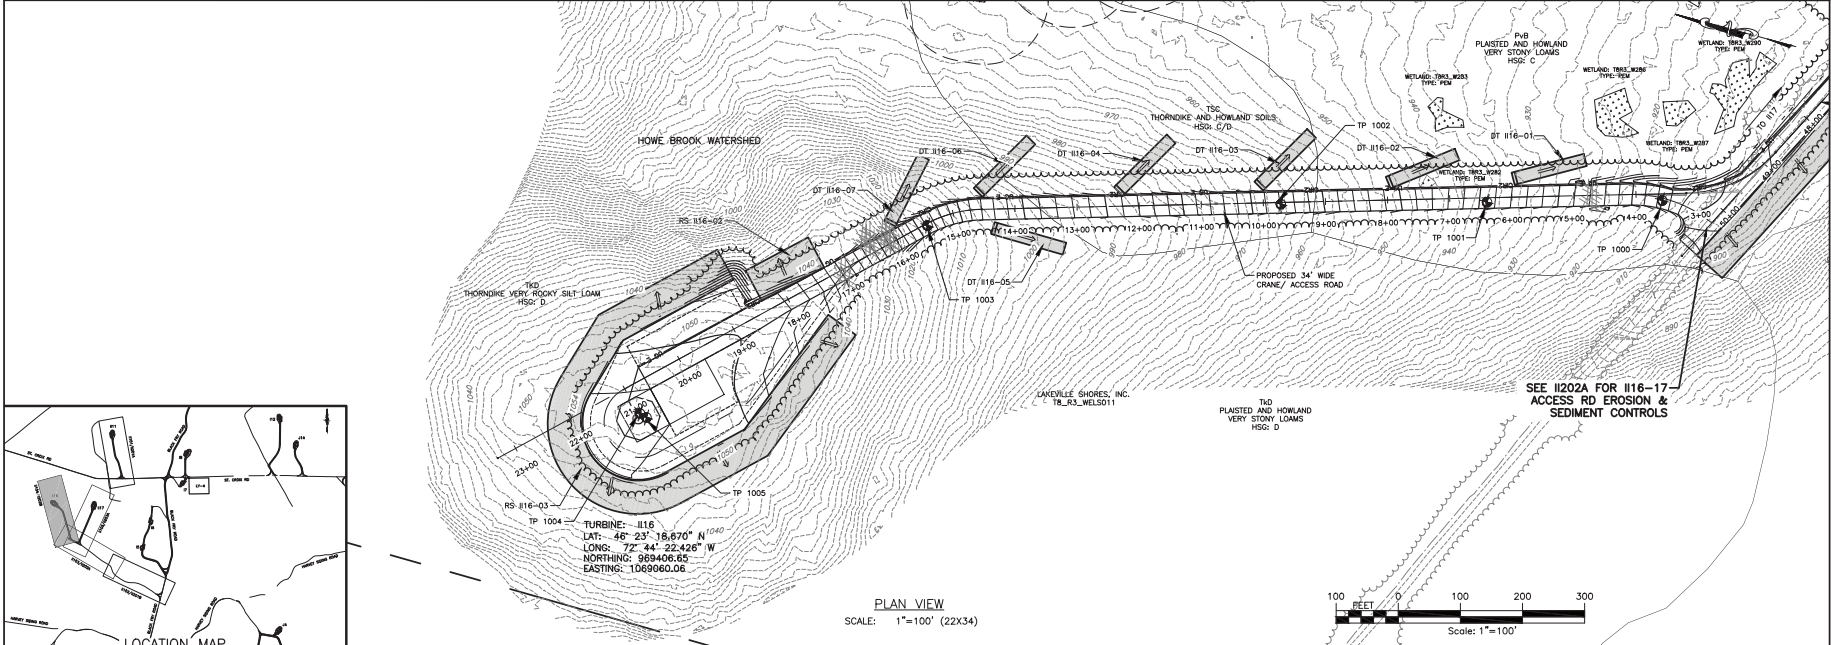

PLAN VIEW II202B
 SCALE: 1"=100' (22X34)

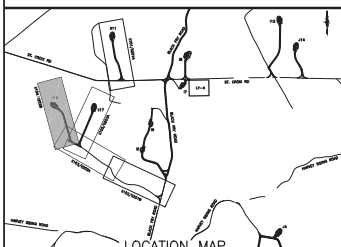


LOCATION MAP


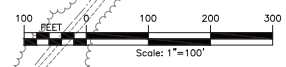


DRAWING NO.		II202	
PROJECT		NUMBER NINE WIND FARM ARROSTOCK COUNTY, MAINE PRELIMINARY PLANS NOT FOR CONSTRUCTION	
TITLE OF DRAWING		IIA ACCESS ROAD AND WTG II16 EROSION AND SEDIMENT CONTROL PLAN	
DESIGNER		FISHKILL CONSULTANTS www.fishkillconsultants.com	
PROJECT MANAGER		S. MELLOTT	
DRAWN BY		DP/BA	
CHECKED BY		AS SHOWN	
DATE		JULY 2016	
REVISION		REV	
DESCRIPTION		DATE	
BY		DATE	
7		DATE	
6		DATE	
5		DATE	
4		DATE	
3		DATE	
2		DATE	
1		DATE	

FILE NAME: I:\Projects\140009-Num_Nine_Wind_Form_LSA\DWG\CAD\140009_000-11203_Sheets.dwg
 DATE: 12/29/23 PM
 USER: Steven M. Bost

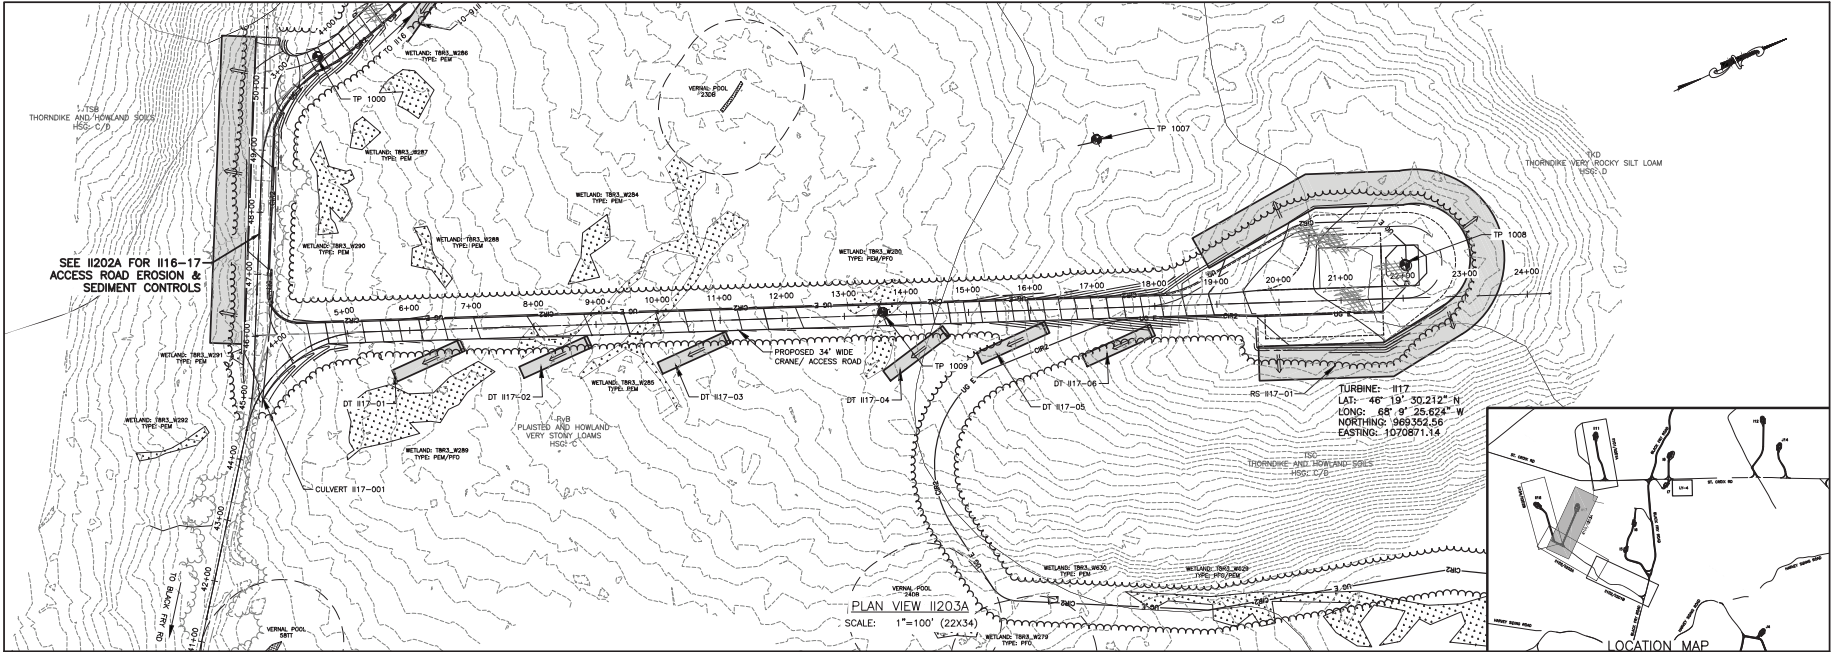

PLAN VIEW 11203A
 SCALE: 1"=100' (22X34)

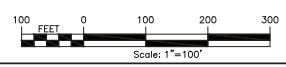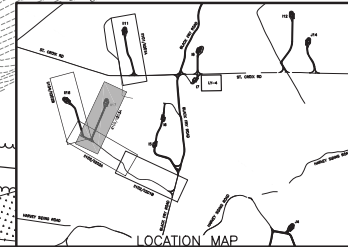

PROJECT		NUMBER NINE WIND FARM ARDOOSTOOK COUNTY, MAINE PRELIMINARY PLANS NOT FOR CONSTRUCTION																																	
DRAWING NO.		11203																																	
TITLE OF DRAWING		WTG #117 EROSION AND SEDIMENT CONTROL PLAN																																	
PROJECT MANAGER		S. MELLOTT																																	
DRAWN BY		DP/BA																																	
SCALE		AS SHOWN																																	
DATE		JULY 2018																																	
REVISIONS		<table border="1"> <tr> <th>NO.</th> <th>DESCRIPTION</th> <th>DATE</th> <th>BY</th> </tr> <tr> <td>1</td> <td></td> <td></td> <td></td> </tr> <tr> <td>2</td> <td></td> <td></td> <td></td> </tr> <tr> <td>3</td> <td></td> <td></td> <td></td> </tr> <tr> <td>4</td> <td></td> <td></td> <td></td> </tr> <tr> <td>5</td> <td></td> <td></td> <td></td> </tr> <tr> <td>6</td> <td></td> <td></td> <td></td> </tr> <tr> <td>7</td> <td></td> <td></td> <td></td> </tr> </table>		NO.	DESCRIPTION	DATE	BY	1				2				3				4				5				6				7			
NO.	DESCRIPTION	DATE	BY																																
1																																			
2																																			
3																																			
4																																			
5																																			
6																																			
7																																			
CONTRACTOR'S USE ONLY PERMIT INFORMATION P.L.S. I.A. P.C. THIS DRAWING IS THE PROPERTY OF FISHER ASSOCIATES, INC. IT IS TO BE USED ONLY FOR THE PROJECT AND SITE SPECIFICALLY IDENTIFIED HEREON. IT IS NOT TO BE REPRODUCED, COPIED, OR TRANSMITTED IN ANY FORM OR BY ANY MEANS, ELECTRONIC OR MECHANICAL, INCLUDING PHOTOCOPYING, RECORDING, OR BY ANY INFORMATION STORAGE AND RETRIEVAL SYSTEM, WITHOUT THE WRITTEN PERMISSION OF FISHER ASSOCIATES, INC.																																			
FISHER ASSOCIATES 100 PINE STREET, SUITE 200 PORTLAND, MAINE 04101 WWW.FISHERASSOCIATES.COM																																			