


1+00

+50

2+00

CHAIN LINK  
FENCING, SEE

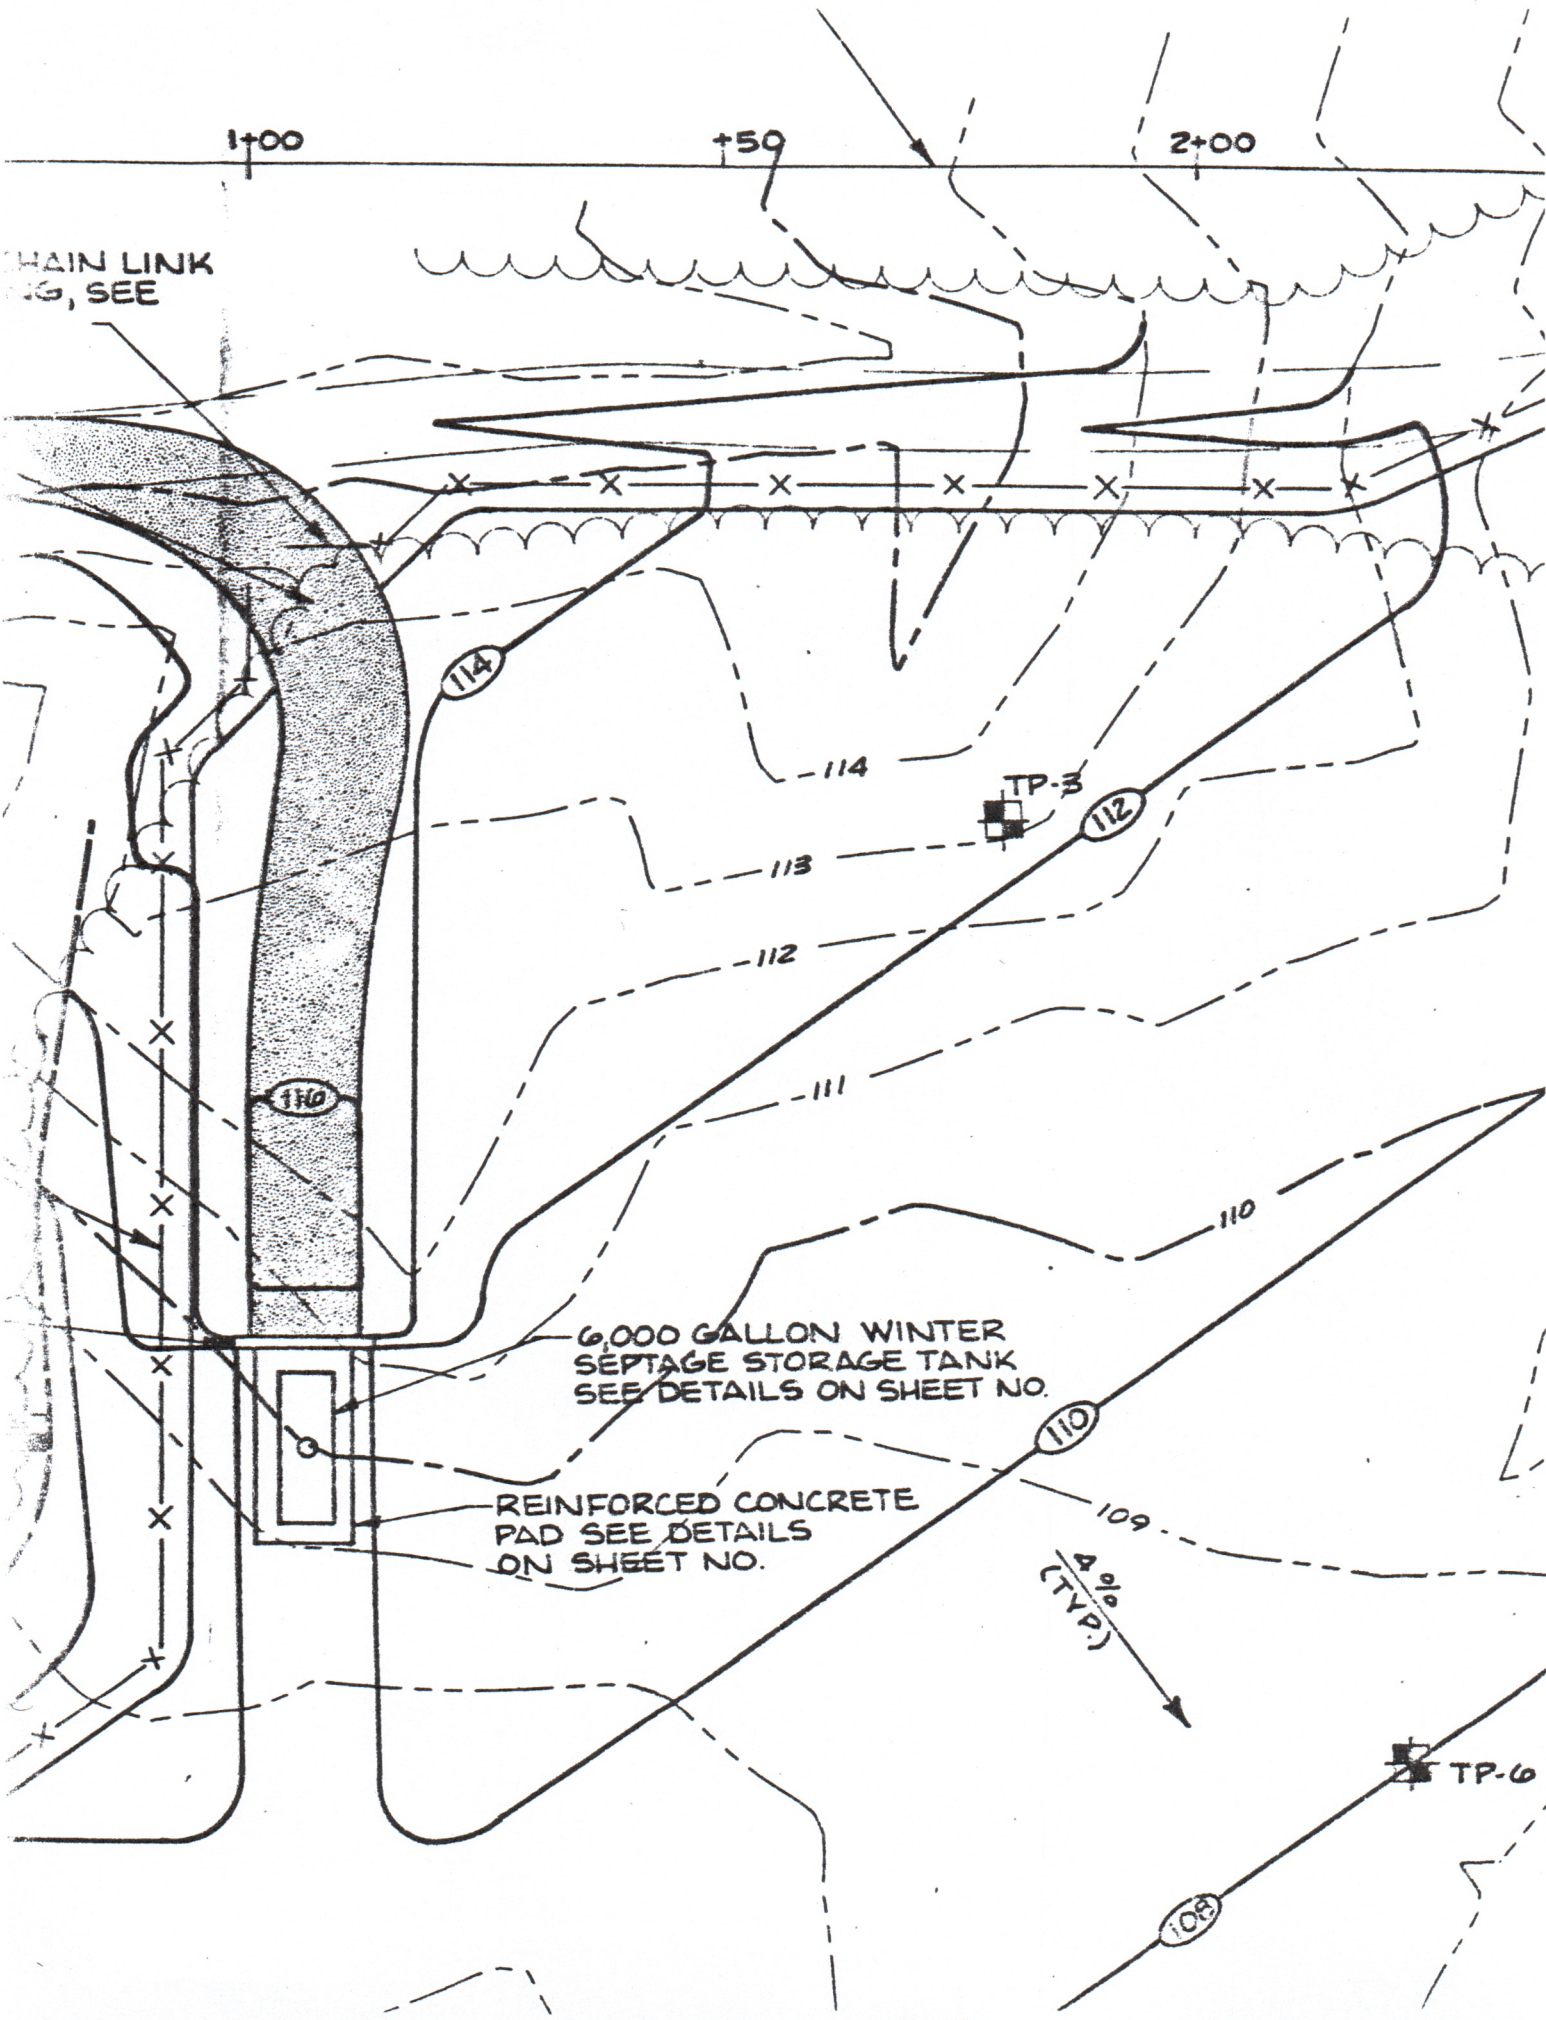


6,000 GALLON WINTER  
SEPTAGE STORAGE TANK  
SEE DETAILS ON SHEET NO.

REINFORCED CONCRETE  
PAD SEE DETAILS  
ON SHEET NO.

4%  
(TYP.)

TP-6

108

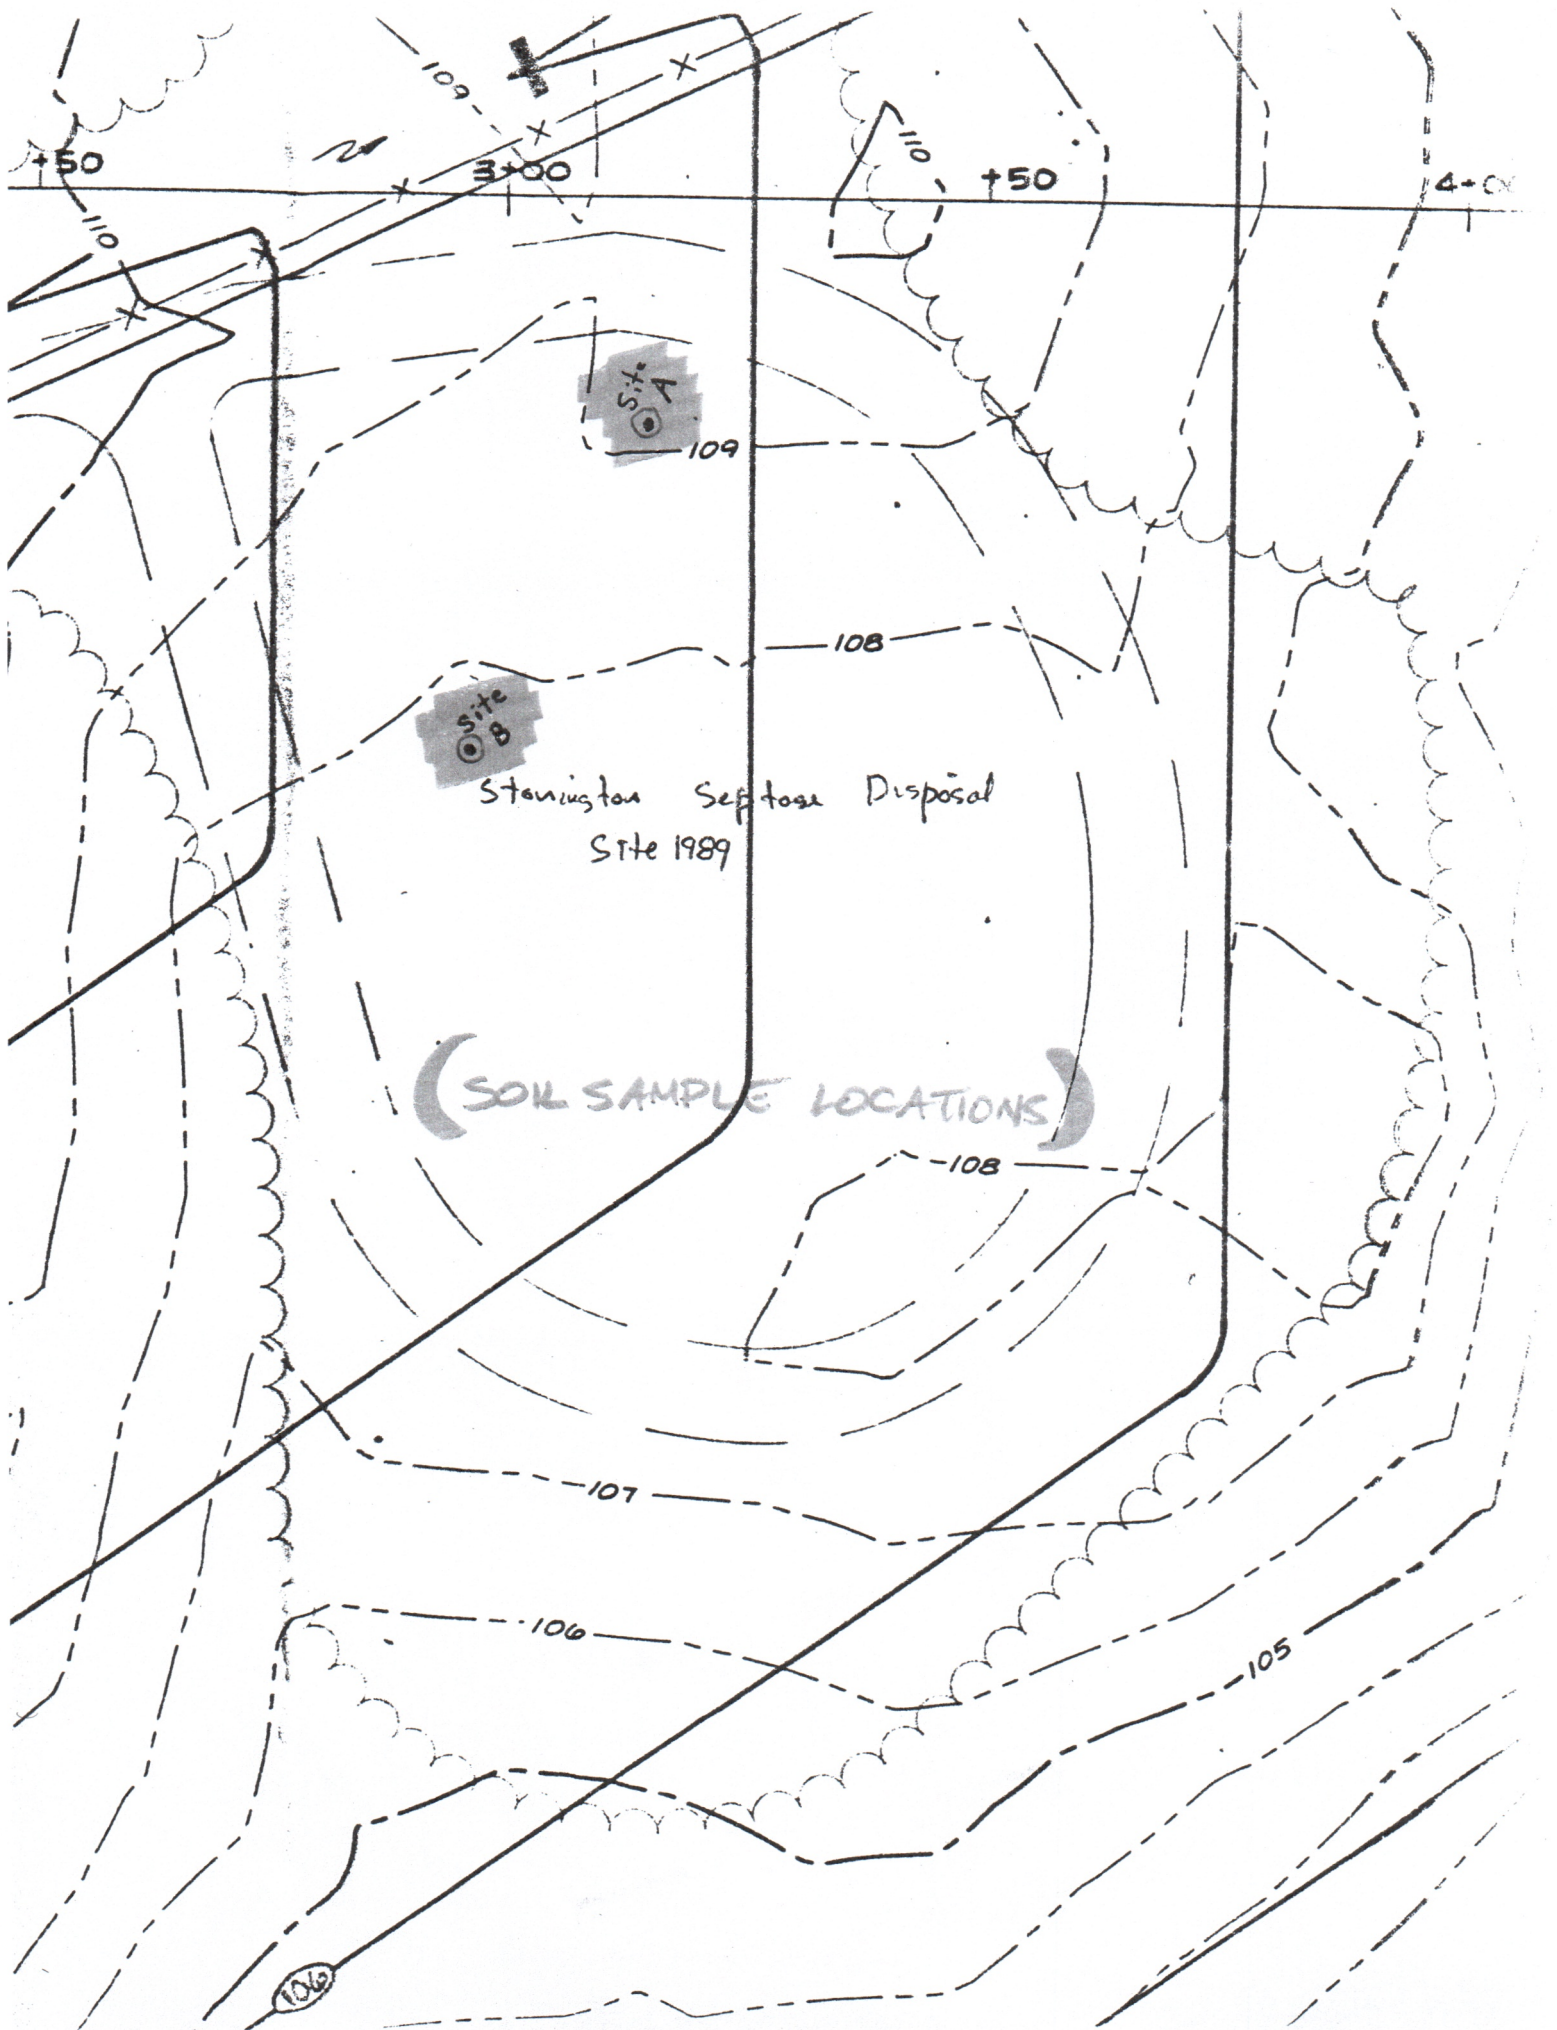

Stanington Septose Disposal  
Site 1989

(SOIL SAMPLE LOCATIONS)