

REV	DESCRIPTION	DATE
0	NRPA-PRINT FOR NAF REVIEW	4-29-19

NRPA-PRINT FOR NAF REVIEW
4-29-19
CURRENT ISSUE STATUS:


TRUE NORTH:

SMRT Architects and Engineers
144 Fore Street
Portland, Maine 04104
1.877.700.7678
www.smrtrinc.com

RANSOM Consulting Engineers and Scientists
Ransom Consulting Engineers and Scientists
400 Commercial Street, Suite 400
Portland, Maine 04101

NORDIC AQUAFARMS
285 NORTHPORT AVENUE
BELFAST, MAINE

SOIL EROSION & SEDIMENT CONTROL PHASING PLAN -3
PHASE 1B
SHEET TITLE:

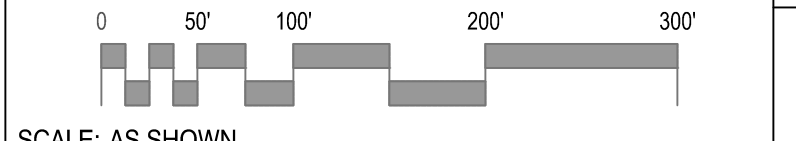

SCALE: AS SHOWN

PROJECT MANAGER:	ADB	PROJECT NO.:	18076
A/E OF RECORD:			
JOB CAPTAIN:	SP		
DRAWN BY:	AJ		
SMRT FILE:	CE112-18076	SHEET No.:	

CE112

NOT FOR CONSTRUCTION