

REV	DESCRIPTION	DATE
0	NRPA-PRINT FOR NAF REVIEW	4-29-19

NRPA-PRINT FOR NAF REVIEW
4-29-19
CURRENT ISSUE STATUS:

TRUE NORTH:
SMRT Architects and Engineers

ANDREW D. JOHNSTON
NO. 9994
LICENSED PROFESSIONAL ENGINEER


1.877.700.7678
www.smrtinc.com

ARCHITECTURE | ENGINEERING | PLANNING | INTERIORS | ENERGY

RANSOM Consulting Engineers and Scientists
Ransom Consulting Engineers and Scientists
400 Commercial Street, Suite 400
Portland, Maine 04101

NORDIC AQUAFARMS
285 NORTHPORT AVENUE
BELFAST, MAINE

SOIL EROSION & SEDIMENT CONTROL PHASING PLAN -7
PHASE 2 SITE CLEARING
SHEET TITLE:

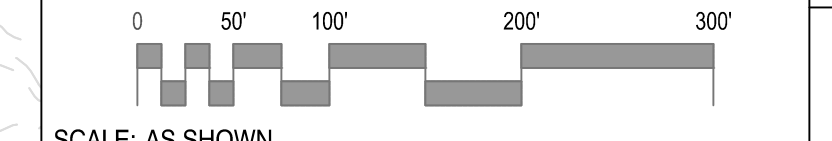

SCALE: AS SHOWN

PROJECT MANAGER:	ADB	PROJECT NO.:	18076
A/E OF RECORD:			
JOB CAPTAIN:	SP		
DRAWN BY:	AJ		
SMRT FILE:	CE516-18076	SHEET No.	CE116

NOT FOR CONSTRUCTION