




SECTION 1

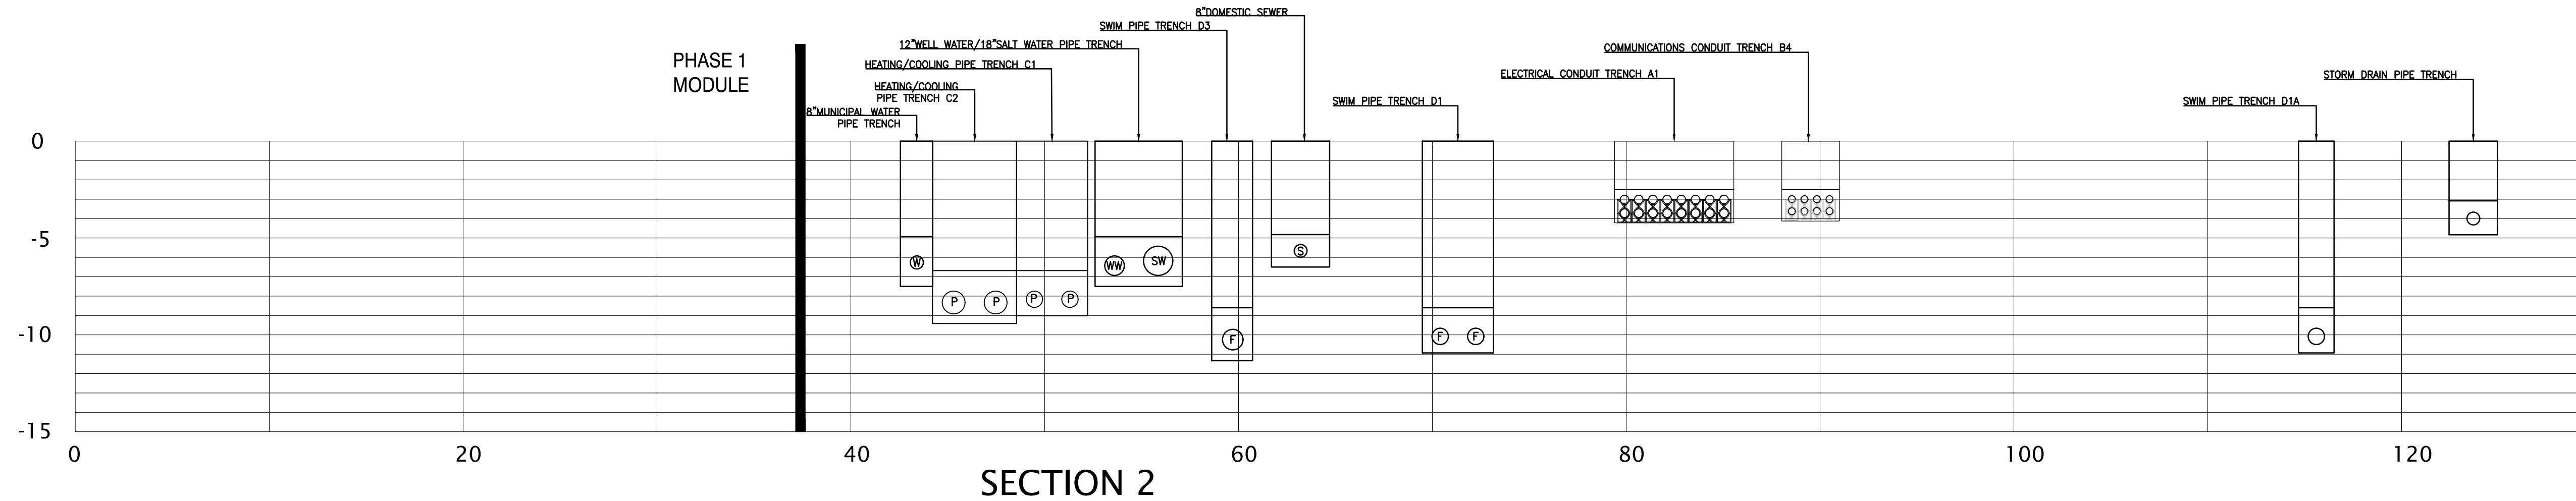

SECTION 2

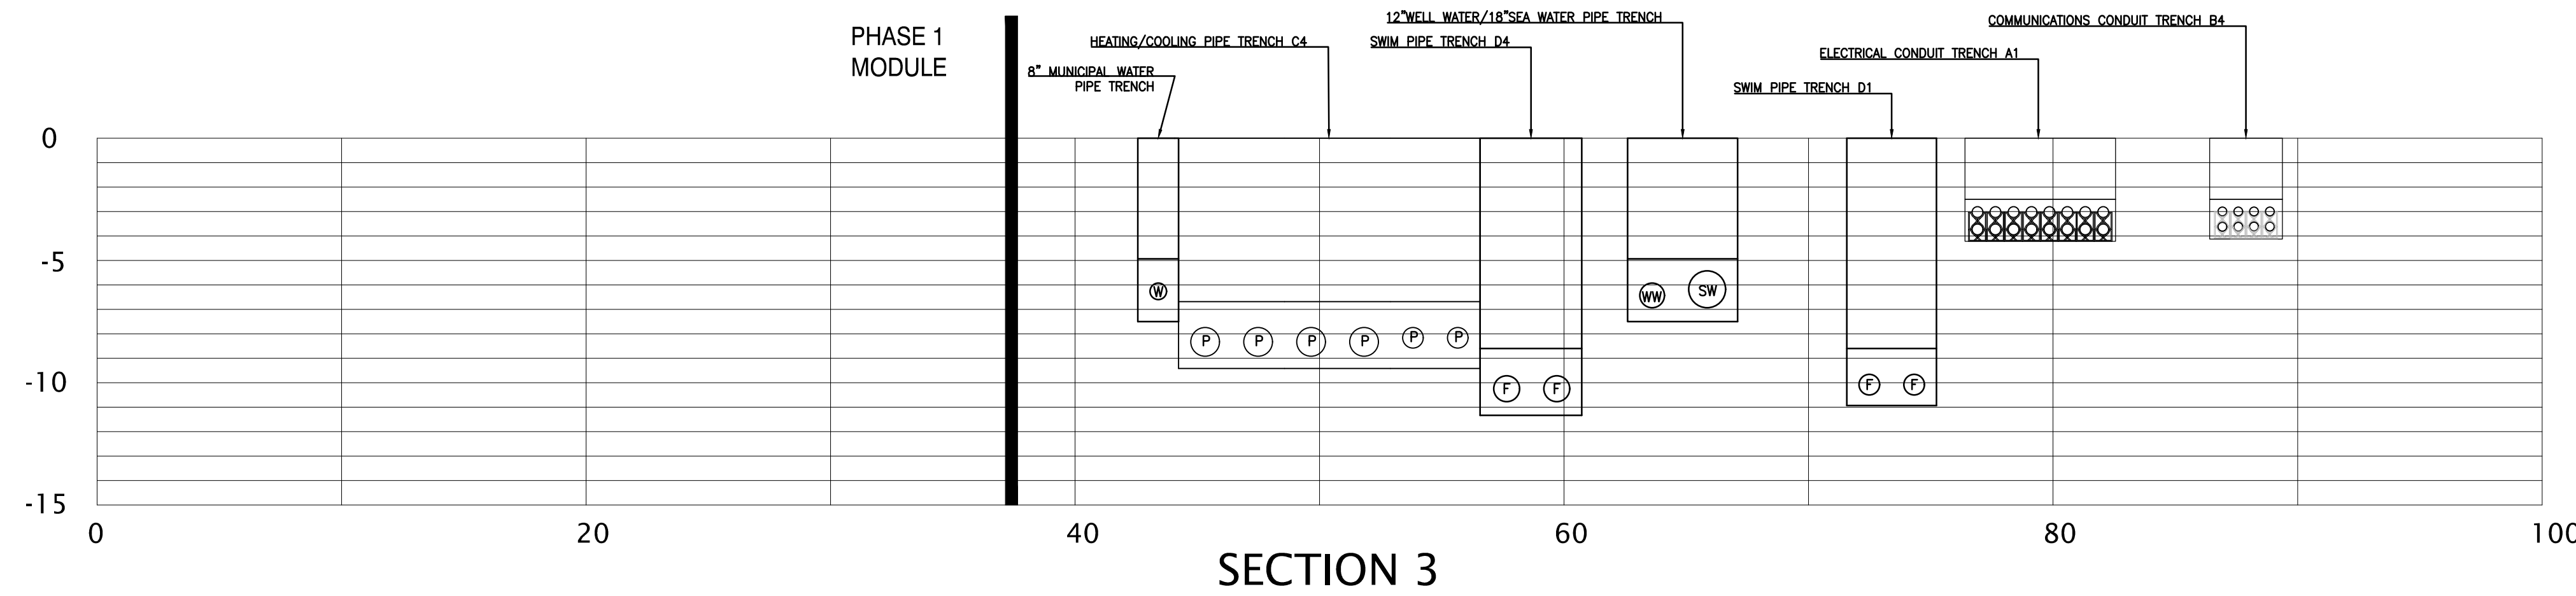

SECTION 3

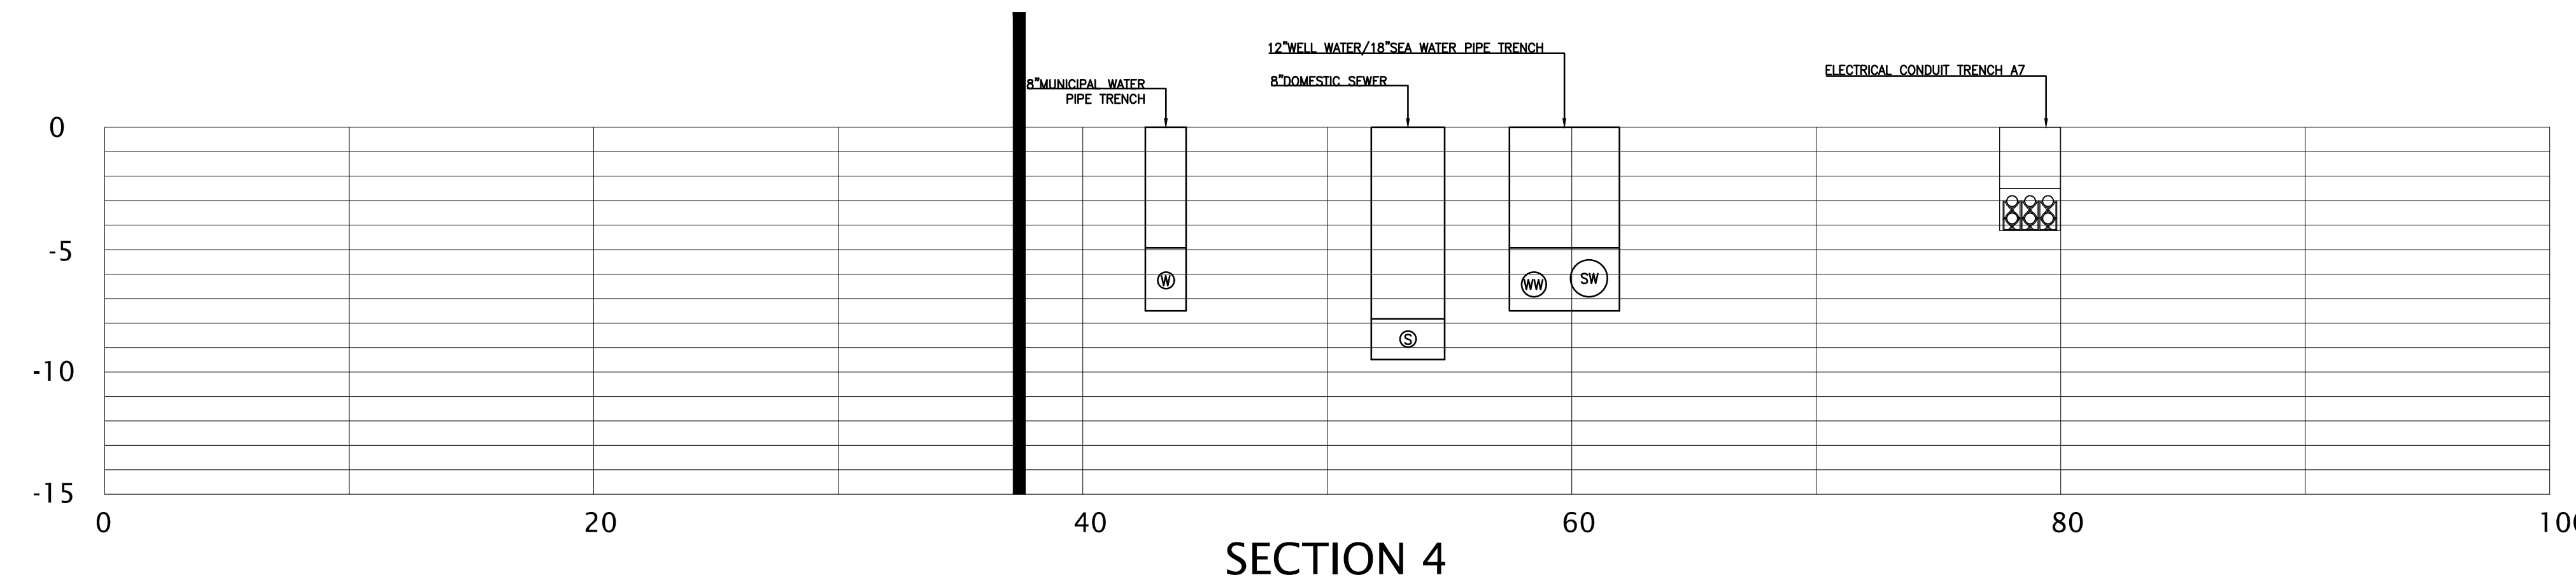

SECTION 4

| REV | DESCRIPTION | DATE |
|-----|-------------|------|
| | | |
| | | |
| | | |
| | | |
| | | |
| | | |
| | | |
| | | |
| | | |
| | | |
| | | |

ISSUED FOR PERMIT

CURRENT ISSUE STATUS:

TRUE NORTH:


SMRT Architects and Engineers
 144 Fore Street/P.O. BOX 618
 Portland, Maine 04104
 1.877.700.7678
 www.smrting.com

ARCHITECTURE | ENGINEERING | PLANNING | INTERIORS | ENERGY

RANSOM Consulting Engineers and Scientists
 Ransom Consulting Engineers and Scientists
 400 Commercial Street, Suite 400
 Portland, Maine 04101

NORDIC AQUAFARMS
 285 NORTHPORT AVENUE
 BELFAST, MAINE

UTILITY SECTIONS

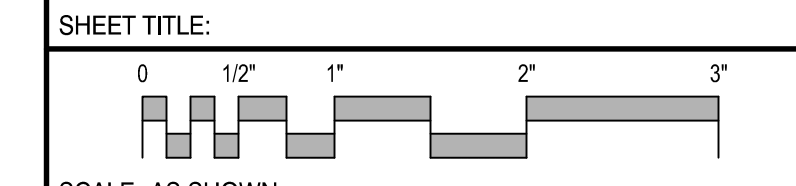

SCALE: AS SHOWN

| | | | |
|------------------|-------------|-------------|-------|
| PROJECT MANAGER: | ADB | PROJECT NO: | 18076 |
| A/E OF RECORD: | ADJ | | |
| JOB CAPTAIN: | SP | | |
| DRAWN BY: | WSM | | |
| SMRT FILE: | CU301-18076 | SHEET No. | |

UNDERGROUND UTILITY SECTIONS (A1)
 NOT TO SCALE

CU301

NOT FOR CONSTRUCTION