


Figure 2-4

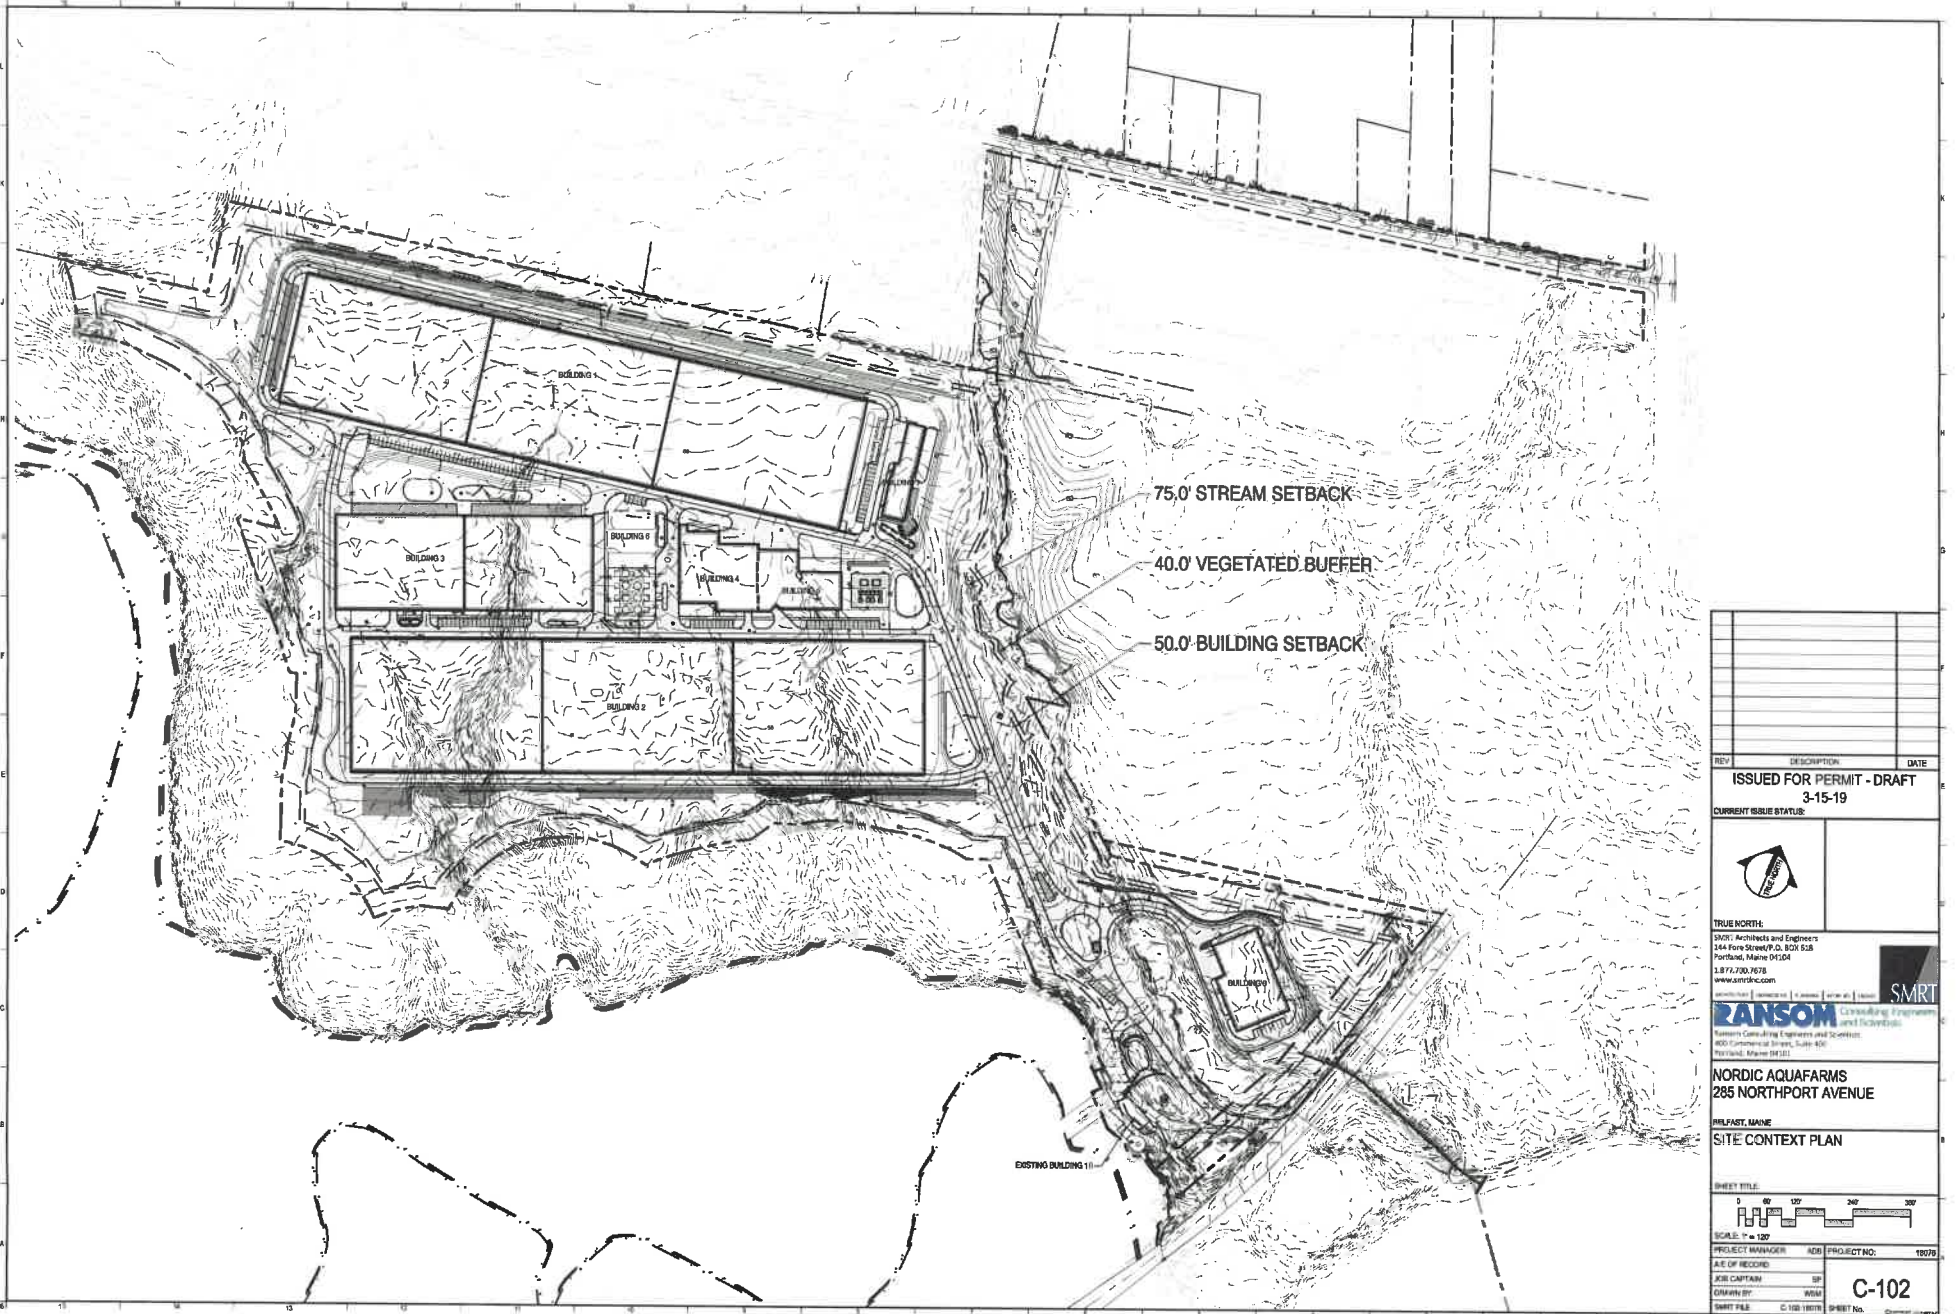

REV	DESCRIPTION	DATE

ISSUED FOR PERMIT - DRAFT
3-15-19



TRUE NORTH
 33021 Architects and Engineers
 244 Fore Street, P.O. BOX 528
 Portland, Maine 04104
 1.877.735.7678
 www.smrtkc.com

SMRT
 Consulting Program
 RANSOM Consulting Engineers and Architects
 400 Commercial Street, Suite 520
 Portland, Maine 04103

NORDIQ AQUAFARMS
 285 NORTHPORT AVENUE
 PORTLAND, MAINE
SITE CONTEXT PLAN



PROJECT MANAGER	ADR	PROJECT NO.	19078
A.E. OF RECORD	SP		
JOB COMPANY	SMRT		
CONTRACT	9004		
SHEET FILE	C-102-19078	SHEET No.	C-102

NOT FOR CONSTRUCTION