

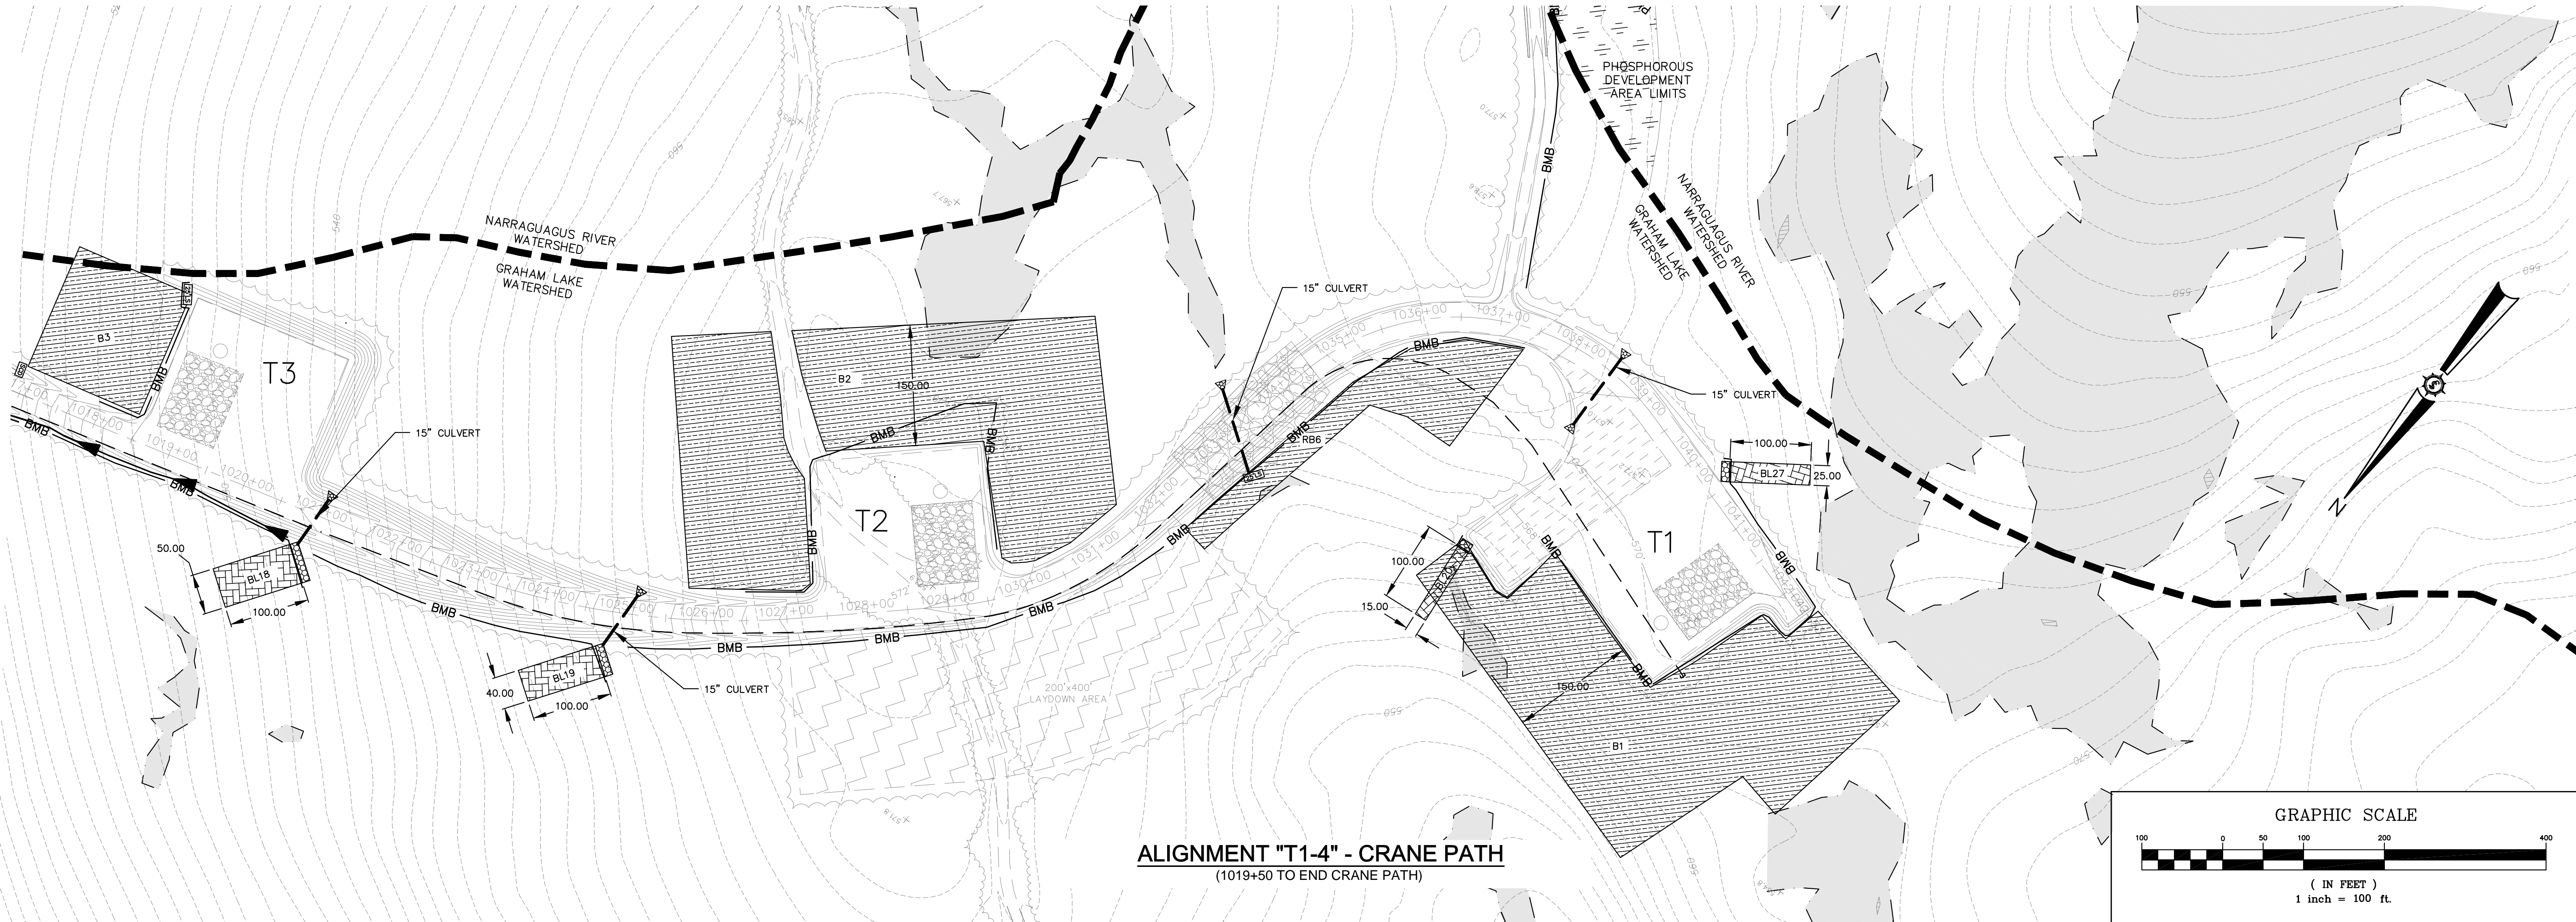



ALIGNMENT "T1-4" - CRANE PATH
(1000+00 TO 1020+00 CRANE PATH)

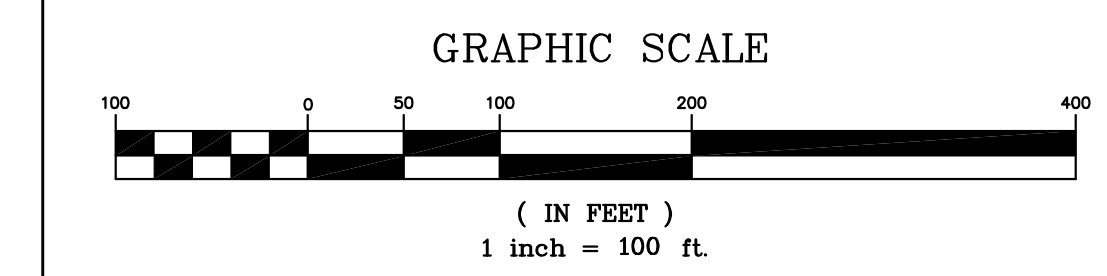

ALIGNMENT "T1-4" - CRANE PATH
(1019+50 TO END CRANE PATH)

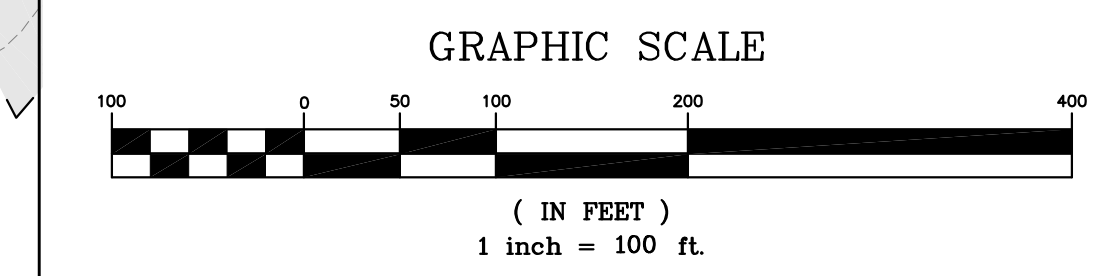

Phase	1/25/11
Drawn By	FHM
Checked By	BCH, JMT
Approved	
Project Location	T16MD
Project Description	EROSION AND SEDIMENT CONTROL PLAN
Drawn By	JMO
Date	11/24/2010
Scale	1" = 100'

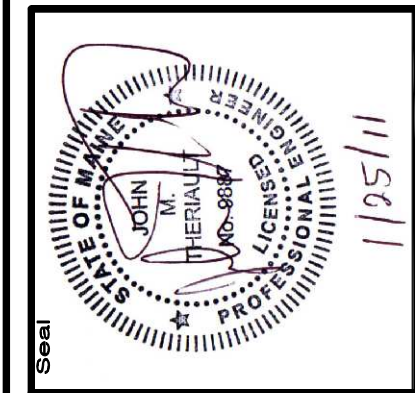

74490E

SEWALL
AN INTEGRATED TEAM OF
GEOSPATIAL ENGINEERING,
SURVEYING AND NATURAL
RESOURCE CONSULTANTS

JAMES W. SEWALL COMPANY / Since 1880
800.648.4202
SEWALL.COM