


MAINE STREET @ BATH ROAD, BRUNSWICK
 MAINE DOT PIN 16533.00
 MARCH 2010

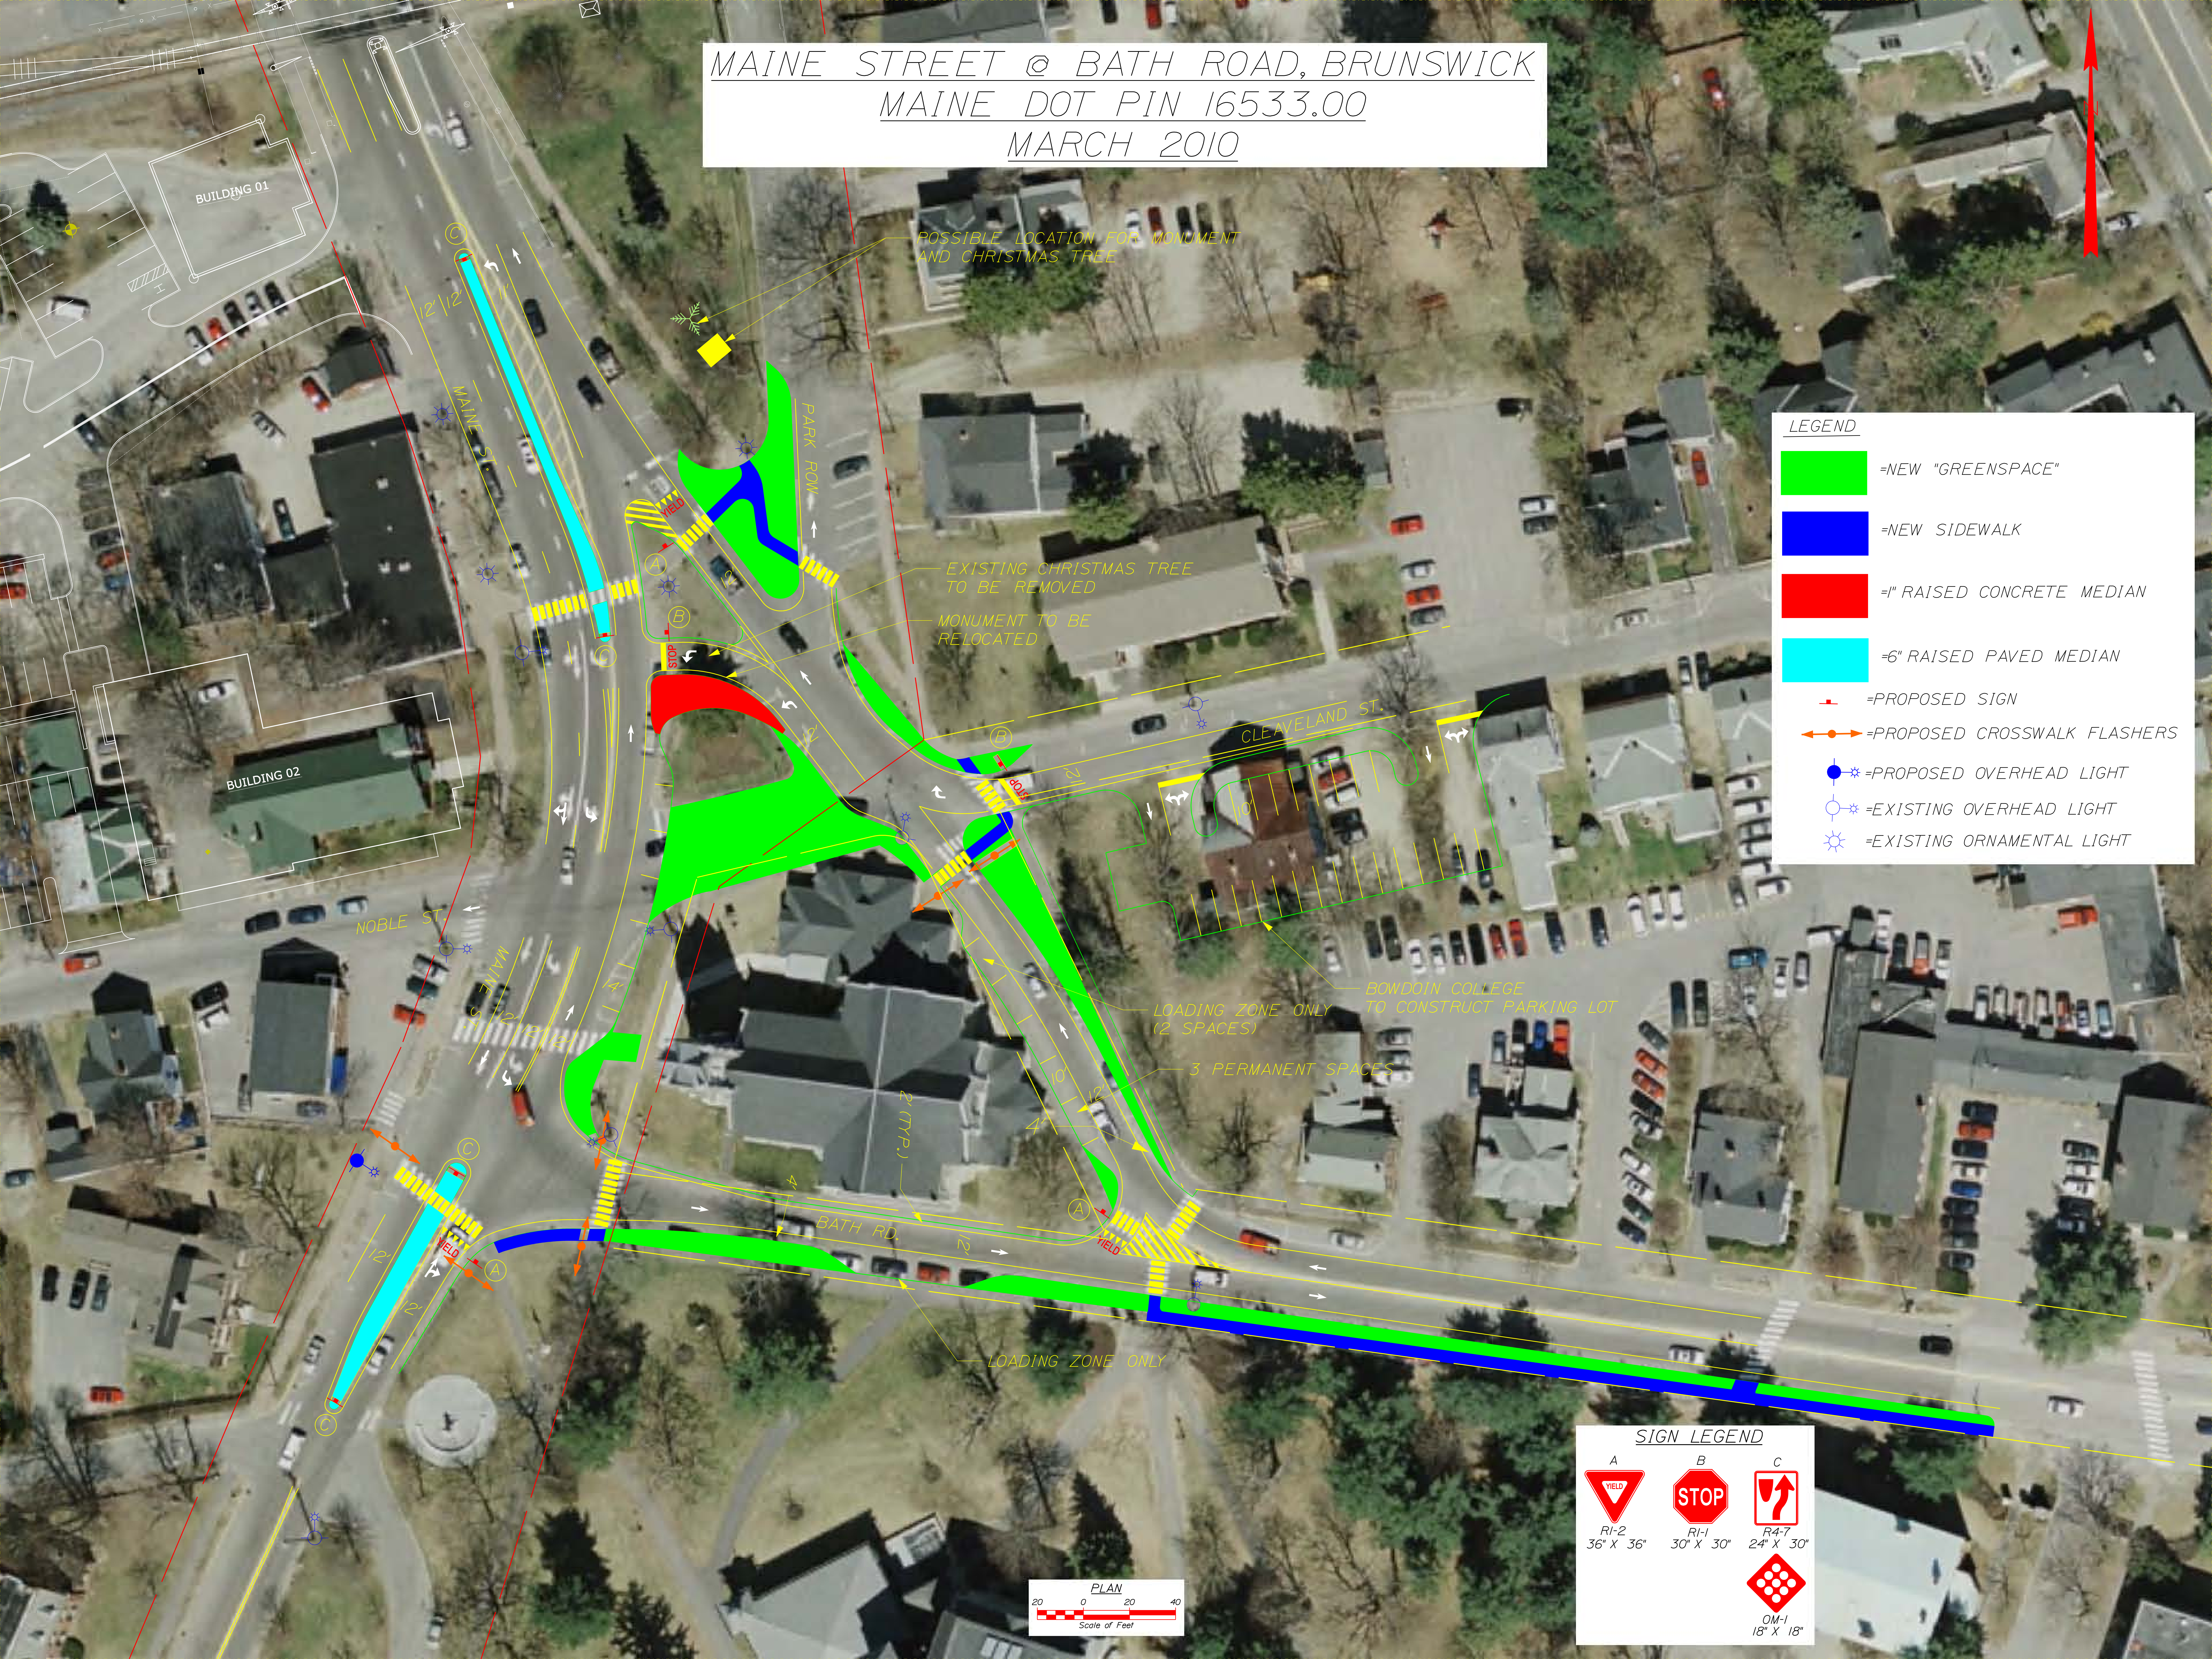

LEGEND

- =NEW "GREENSPACE"
- =NEW SIDEWALK
- =1" RAISED CONCRETE MEDIAN
- =6" RAISED PAVED MEDIAN
- =PROPOSED SIGN
- =PROPOSED CROSSWALK FLASHERS
- =PROPOSED OVERHEAD LIGHT
- =EXISTING OVERHEAD LIGHT
- =EXISTING ORNAMENTAL LIGHT

SIGN LEGEND

<p>A</p> <p>RI-2 36" X 36"</p>	<p>B</p> <p>RI-1 30" X 30"</p>	<p>C</p> <p>R4-7 24" X 30"</p>
<p>OM-1 18" X 18"</p>		

