



4803
4802
20'
4799
4798
4797
4799
4793


PROPOSED
SITE

" = 1 mile

000052


DARLING'S A-1 SERVICE, INC.
WELLS, MAINE
00-3455-31270

- ⊗ Actual groundwater quality monitoring well
- ⊗ Recommended groundwater quality monitoring well
- - - Proposed and approved septage disposal area
- Actual sludge disposal area
- 6-8° Slope

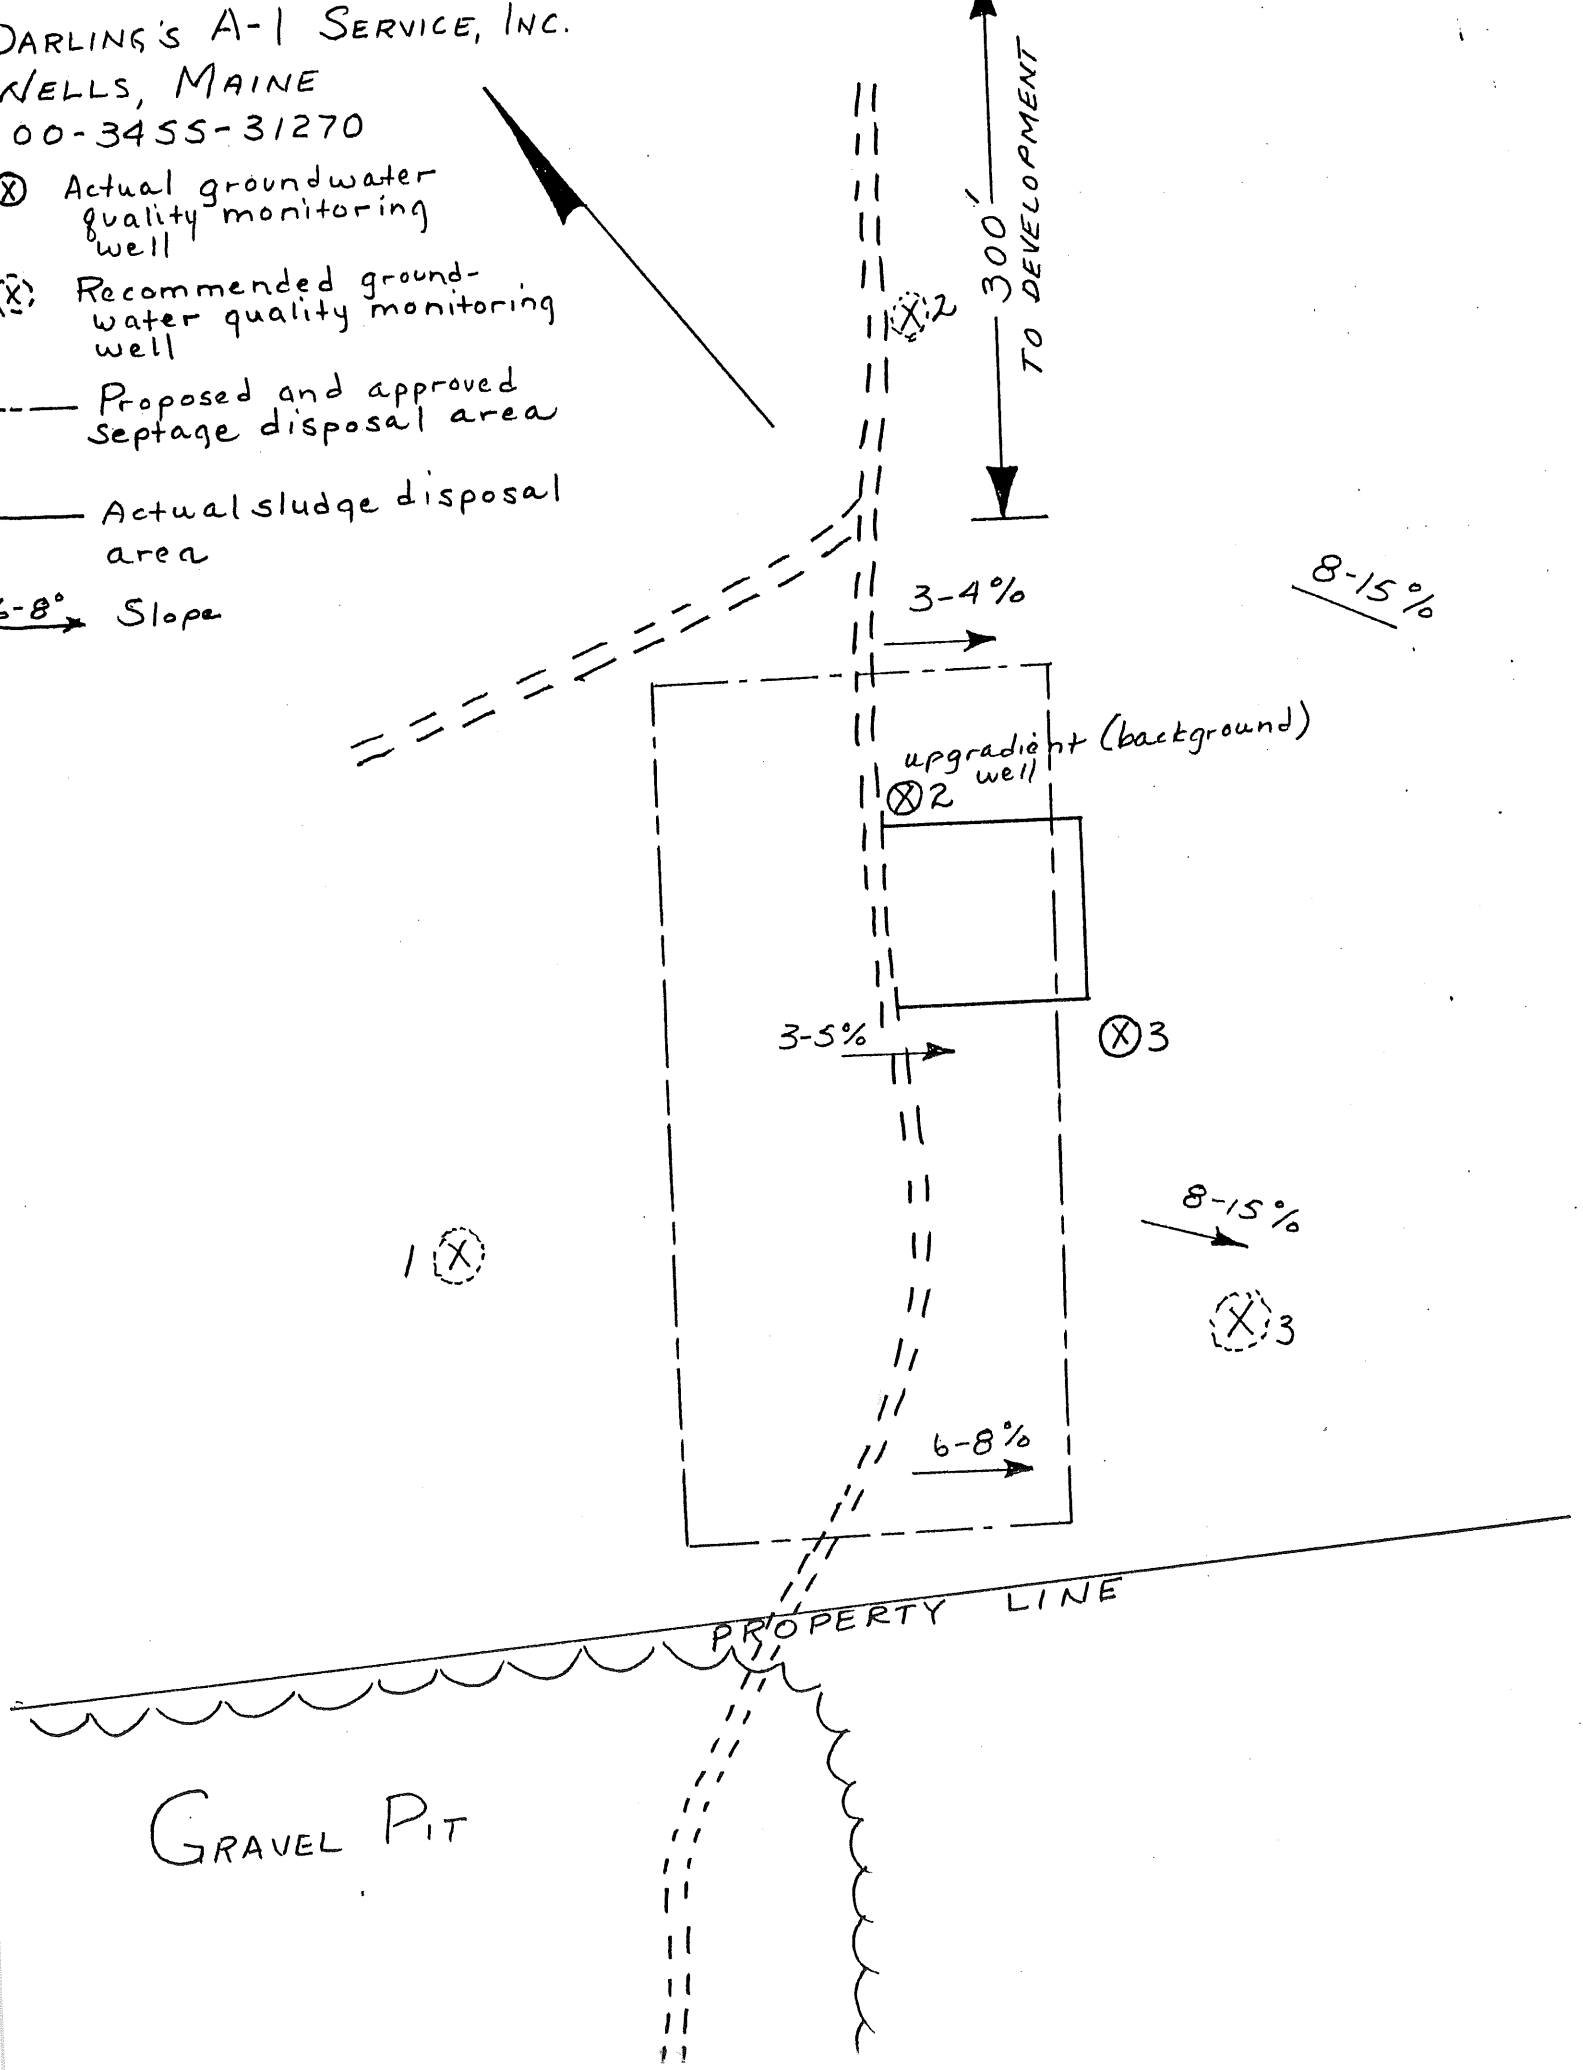

Darling septage disposal area
Wells, Maine

- groundwater quality monitoring well
- vacuum pressure lysimeter, 1 foot deep in soil

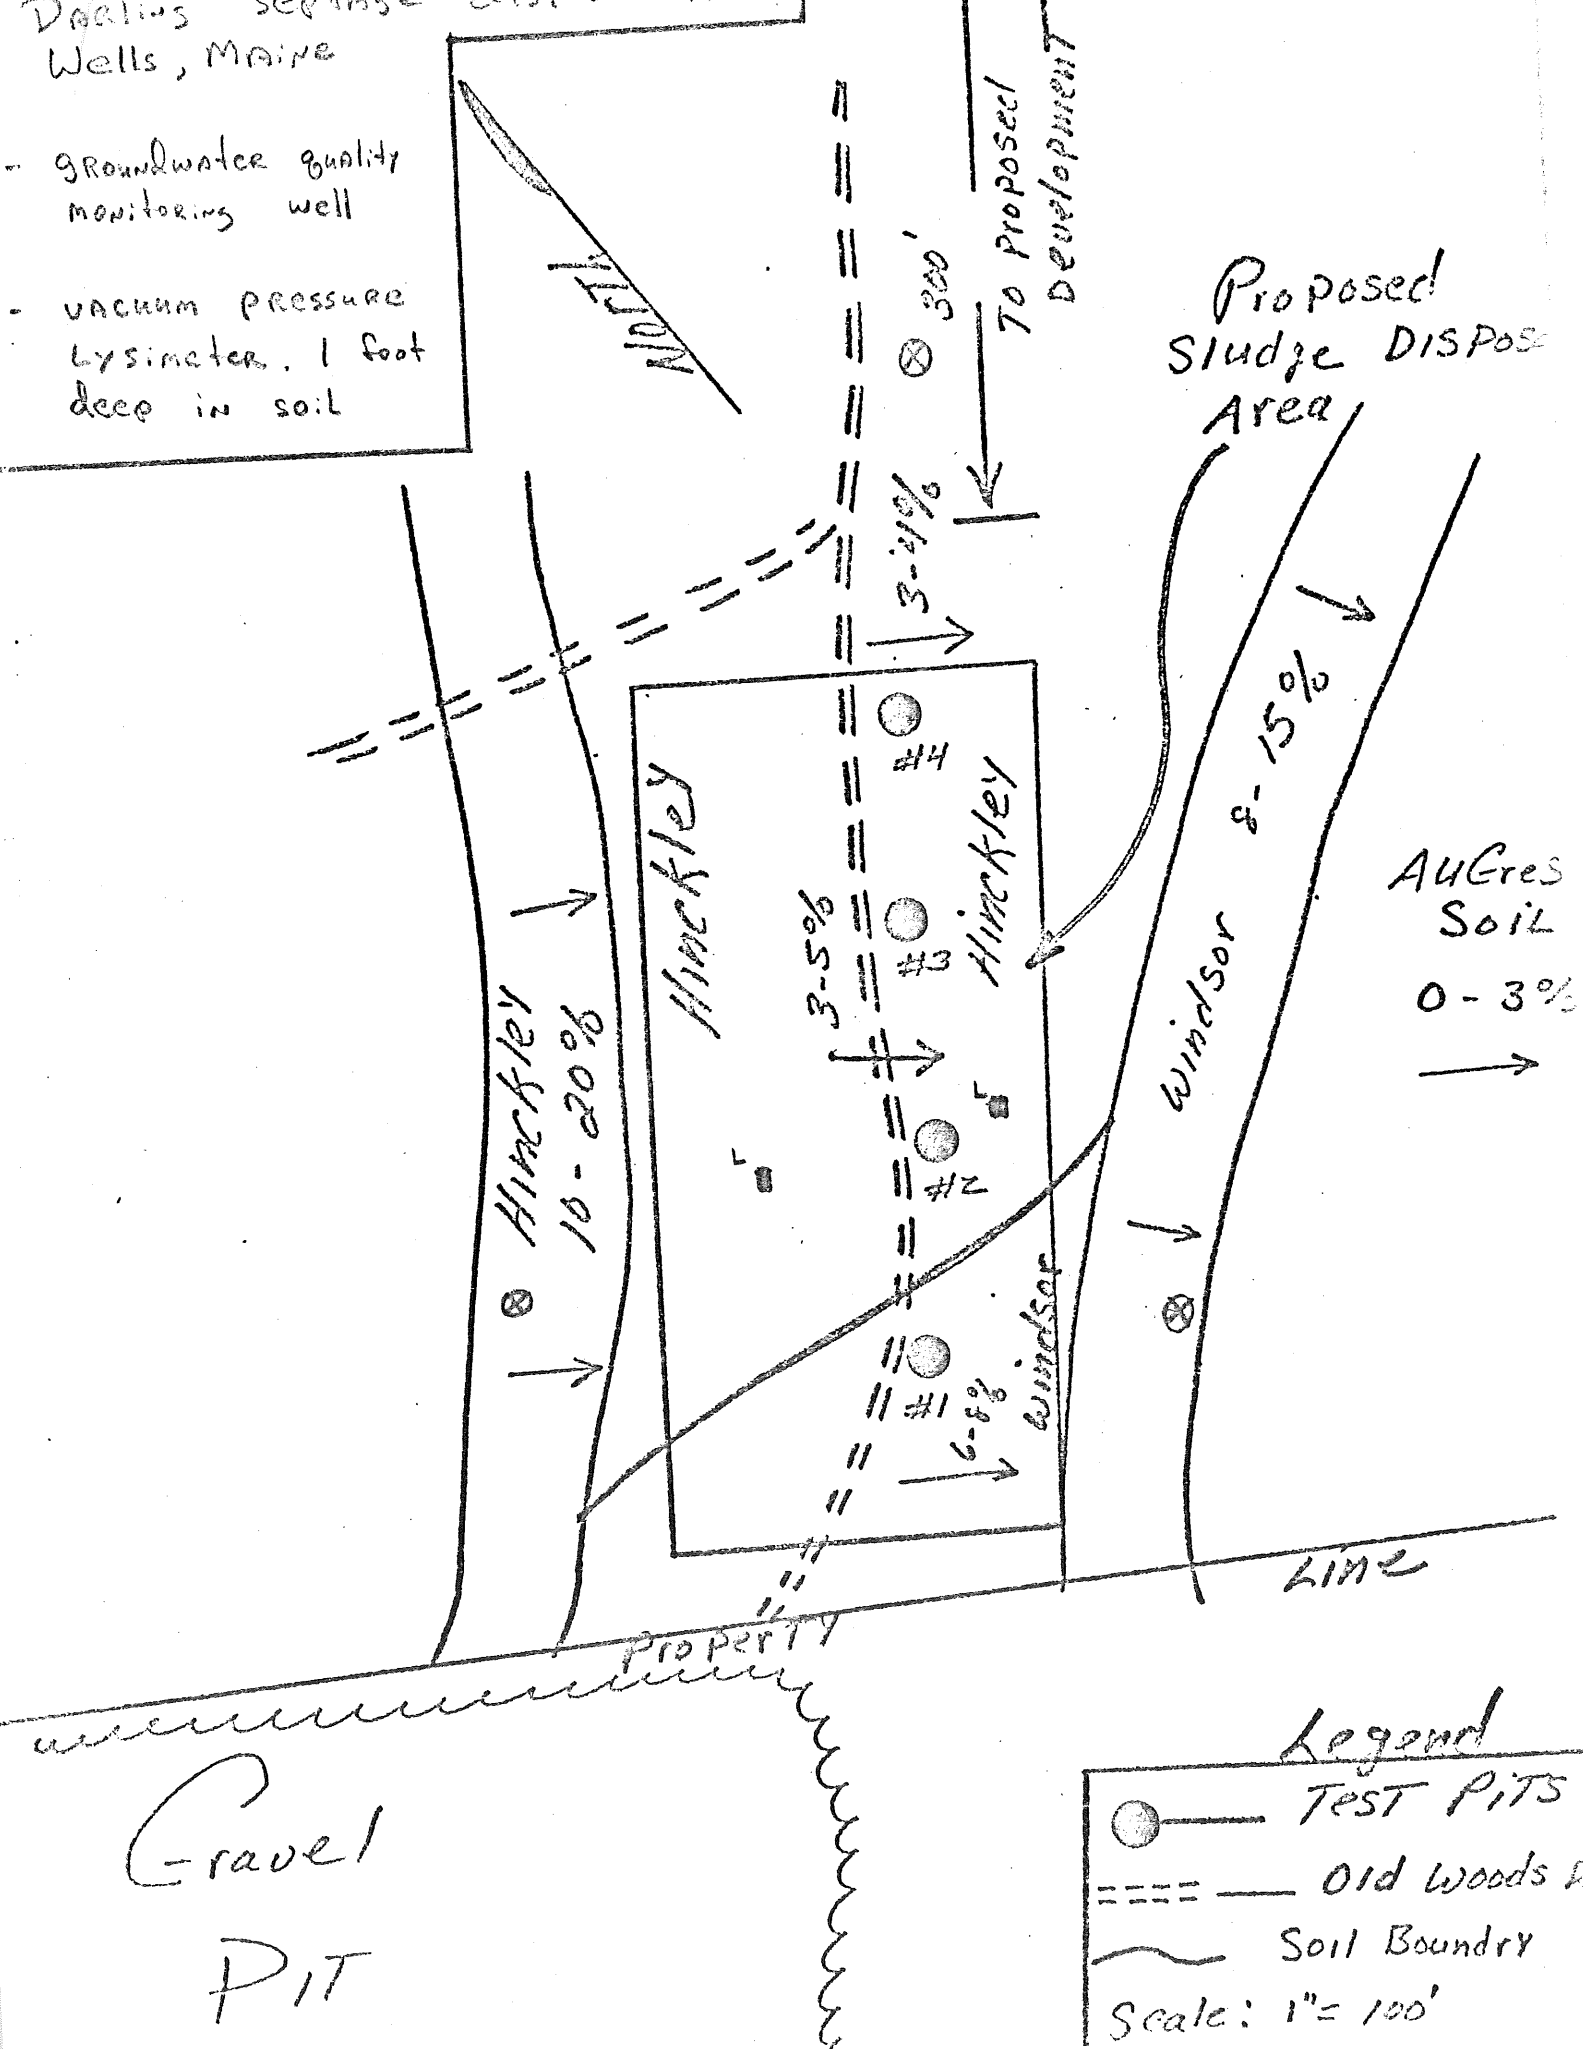

AUGRES
Soil
0-3%

Legend

- — TEST PITS
- — Old Woods
- ~ — Soil Boundary

Scale: 1" = 100'