


SURVEYOR'S NOTES:
 Property lines shown are taken from the plan titled "Standard Boundary Survey, Boundary Corporation, Fisher Engineering Properties, Water & Ocean Street" dated April 19, 2009 and prepared by Colin Engineering and Surveying.
 Elevation shown are referenced to Mean Low Water (MLW) and are taken from the 2008 and prepared by Garby and Burmy.
 Orientation is referenced to Old North, Head 83 datum, Maine Coast Zone.

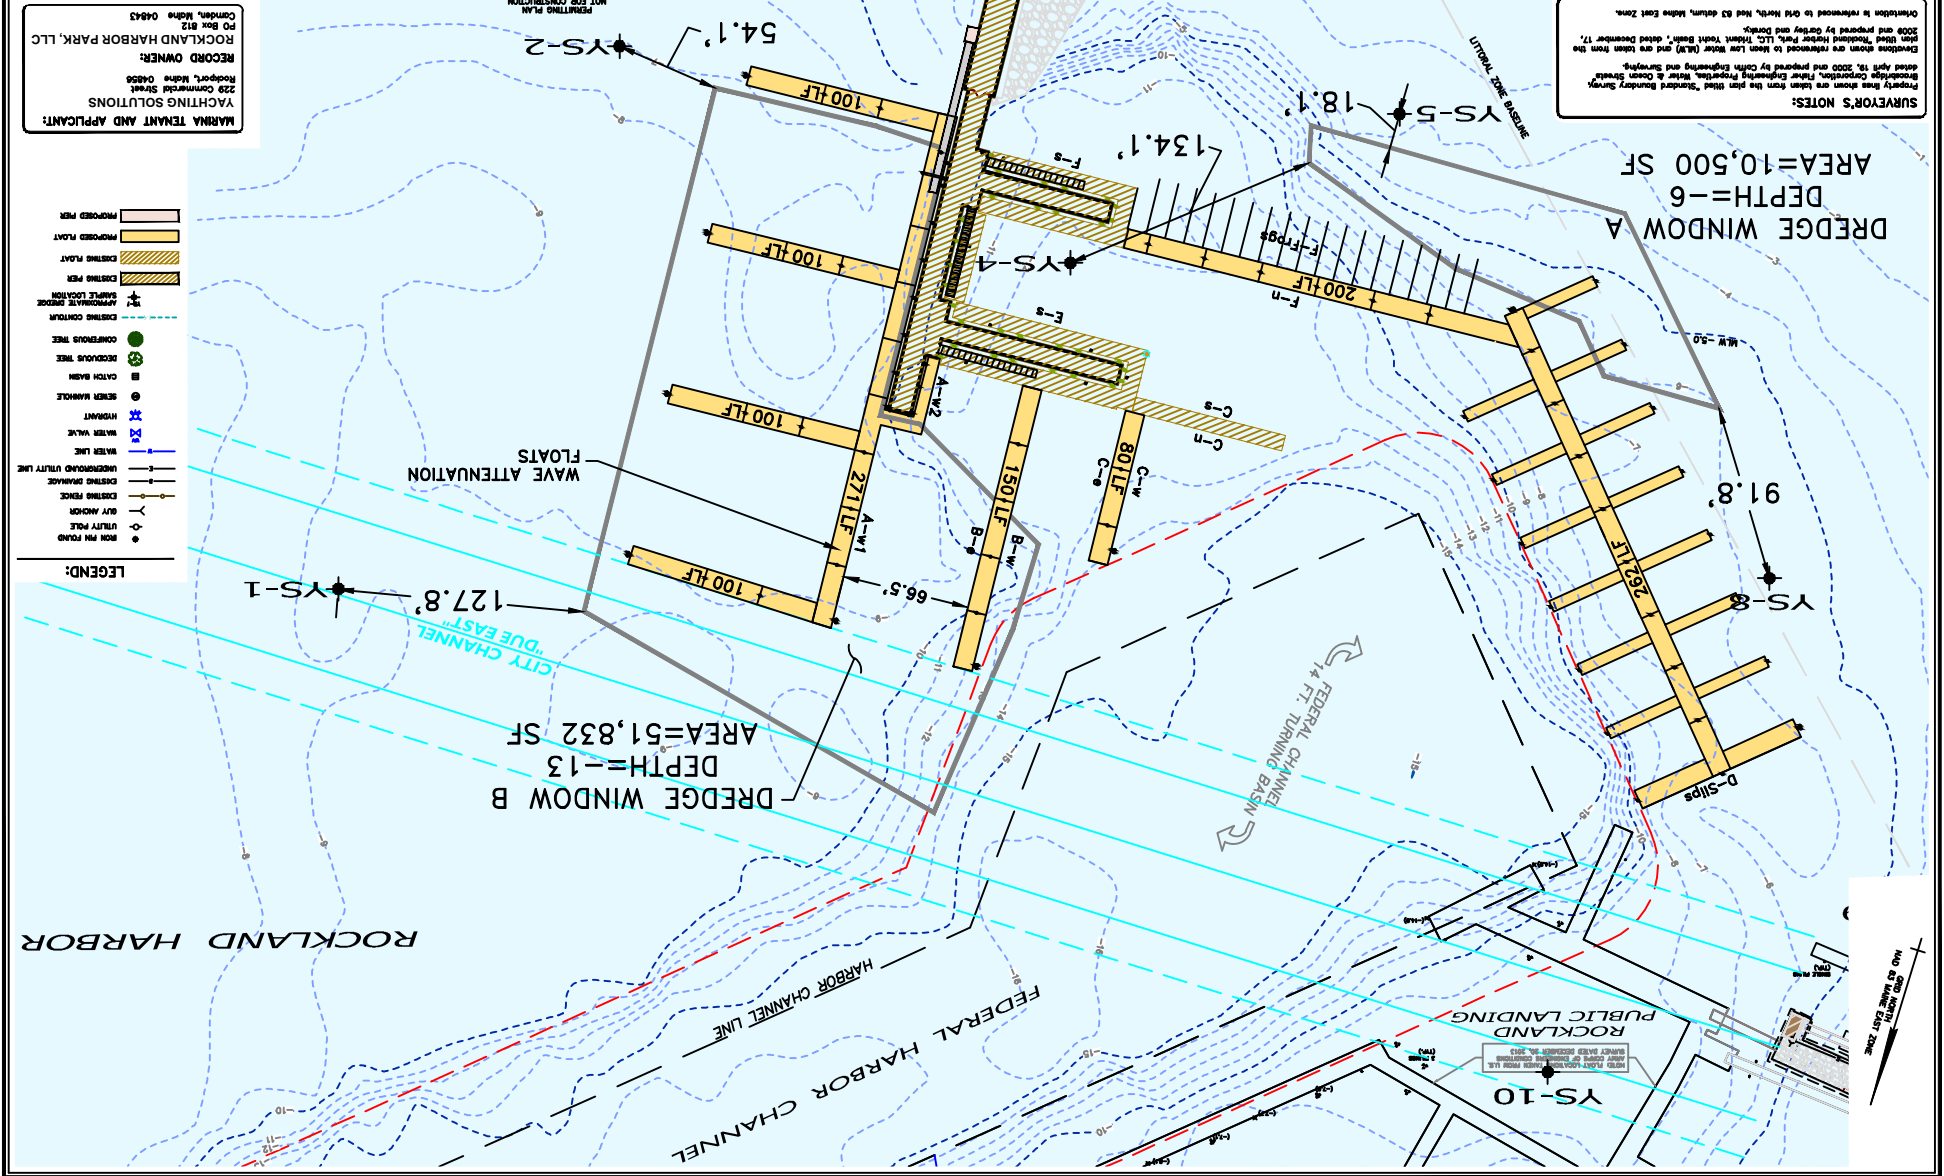

100' BUFFER ZONE
 AND 50' WAVE SURF ZONE